
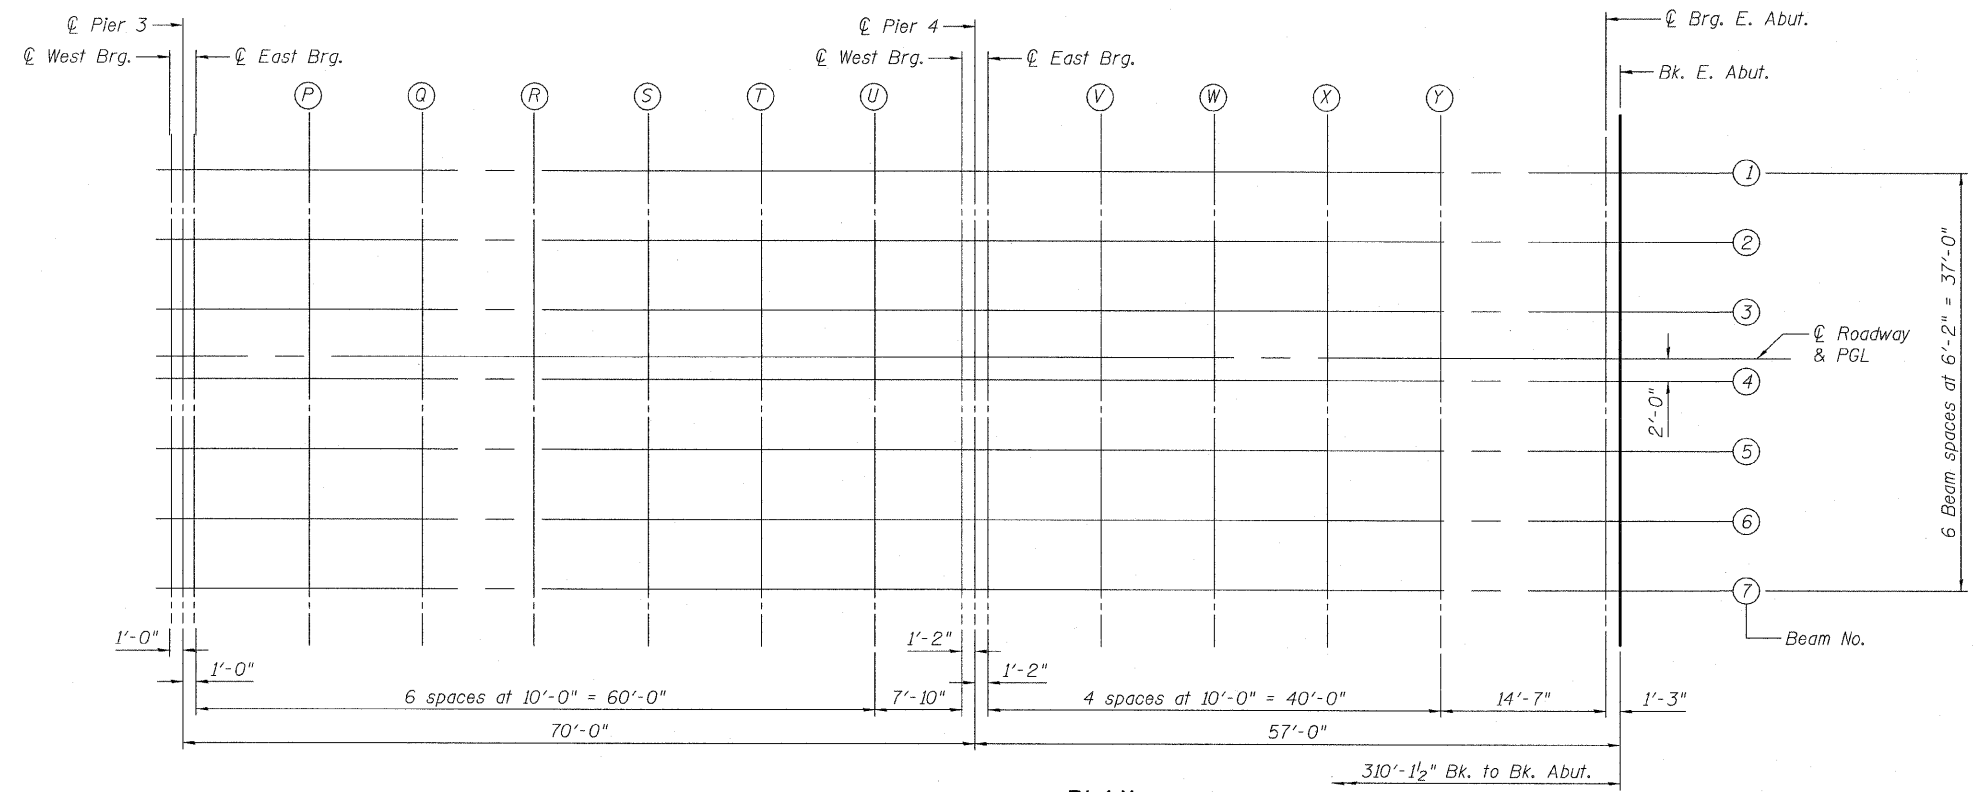


STATE OF ILLINOIS  
DEPARTMENT OF TRANSPORTATION

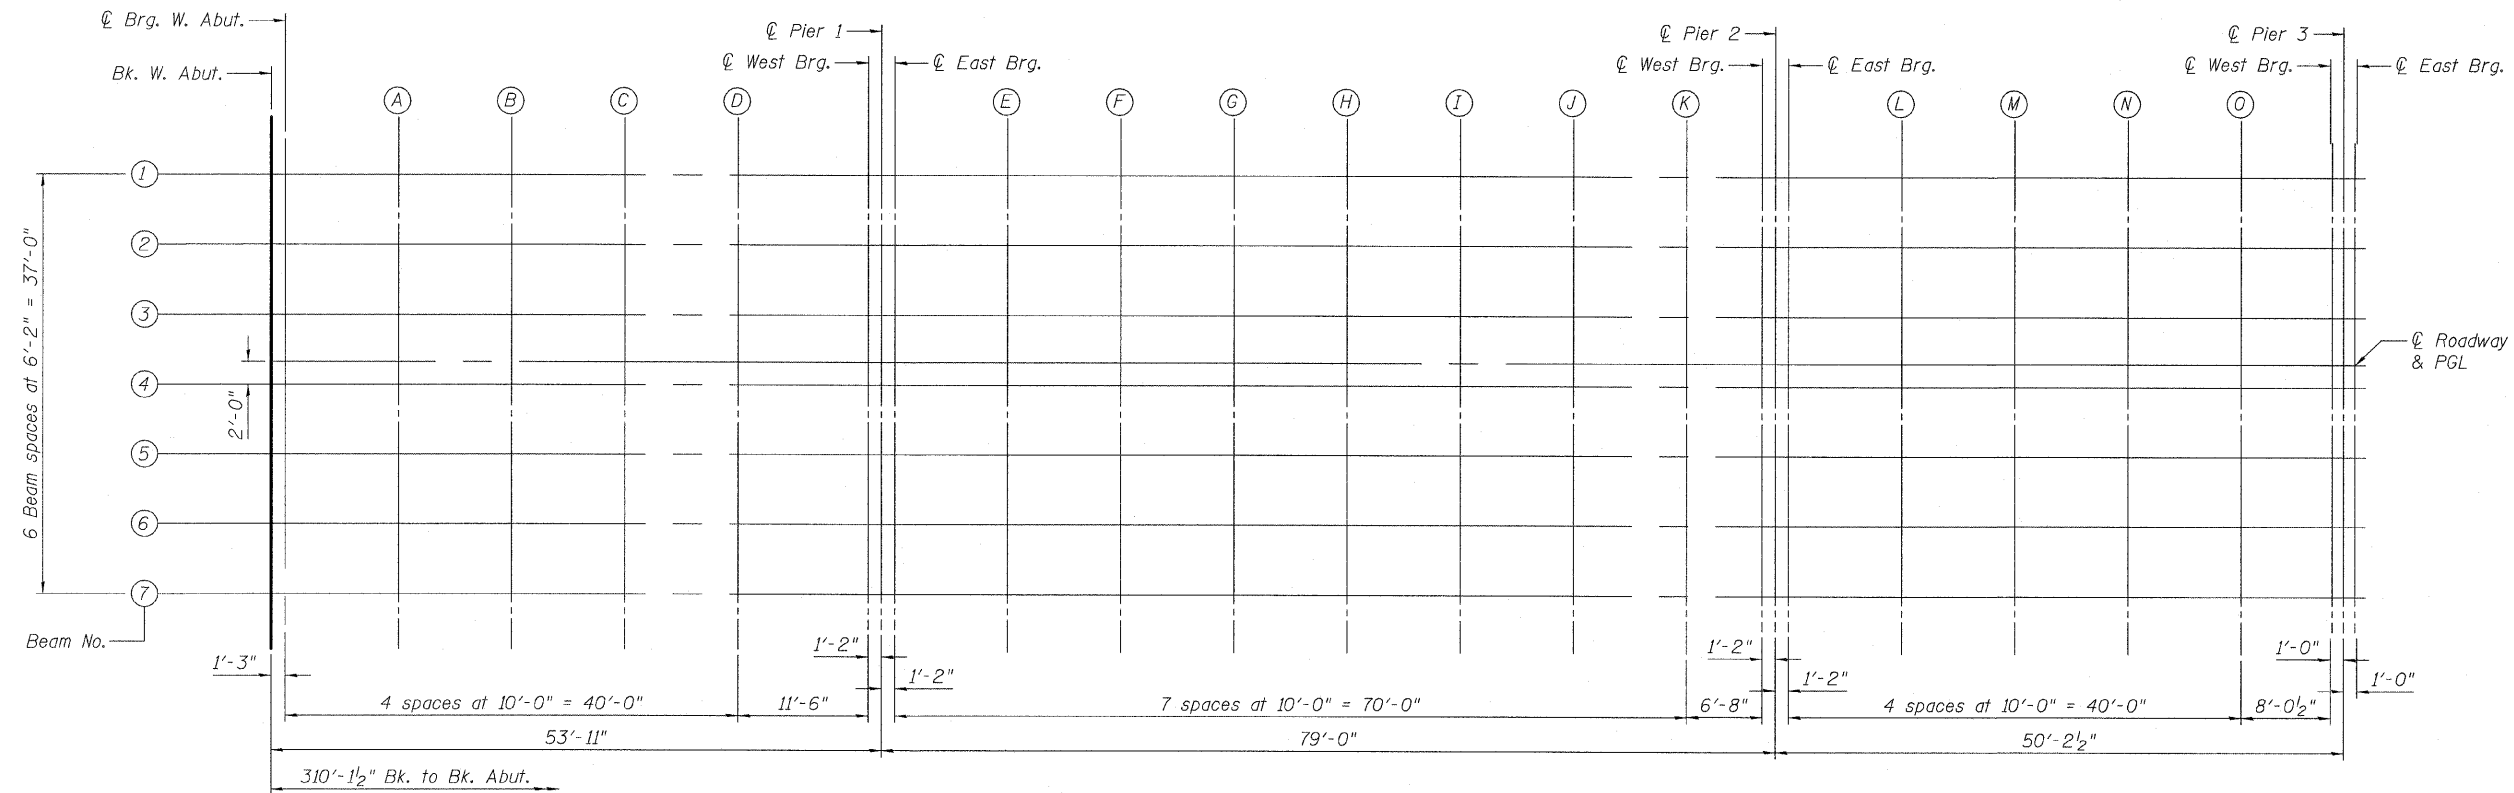

PLAN

TOP OF SLAB ELEVATIONS - 1  
STRUCTURE NO. 006-0170 EB

DESIGNED	- SP
CHECKED	- PDF
DRAWN	- PK
CHECKED	- PDF

SHEET NO. 4 59 SHEETS	F.A. RTE. 80	SECTION *	COUNTY BUREAU	TOTAL SHEETS 344	SHEET NO. 90
	CONTRACT NO. 66908				
FED. ROAD DIST. NO.		ILLINOIS FED. AID PROJECT			

TYLIN INTERNATIONAL

\* 06-17BR & BR-1,7VB-M, 6BR & 6, 7 RS-1 & IJ