
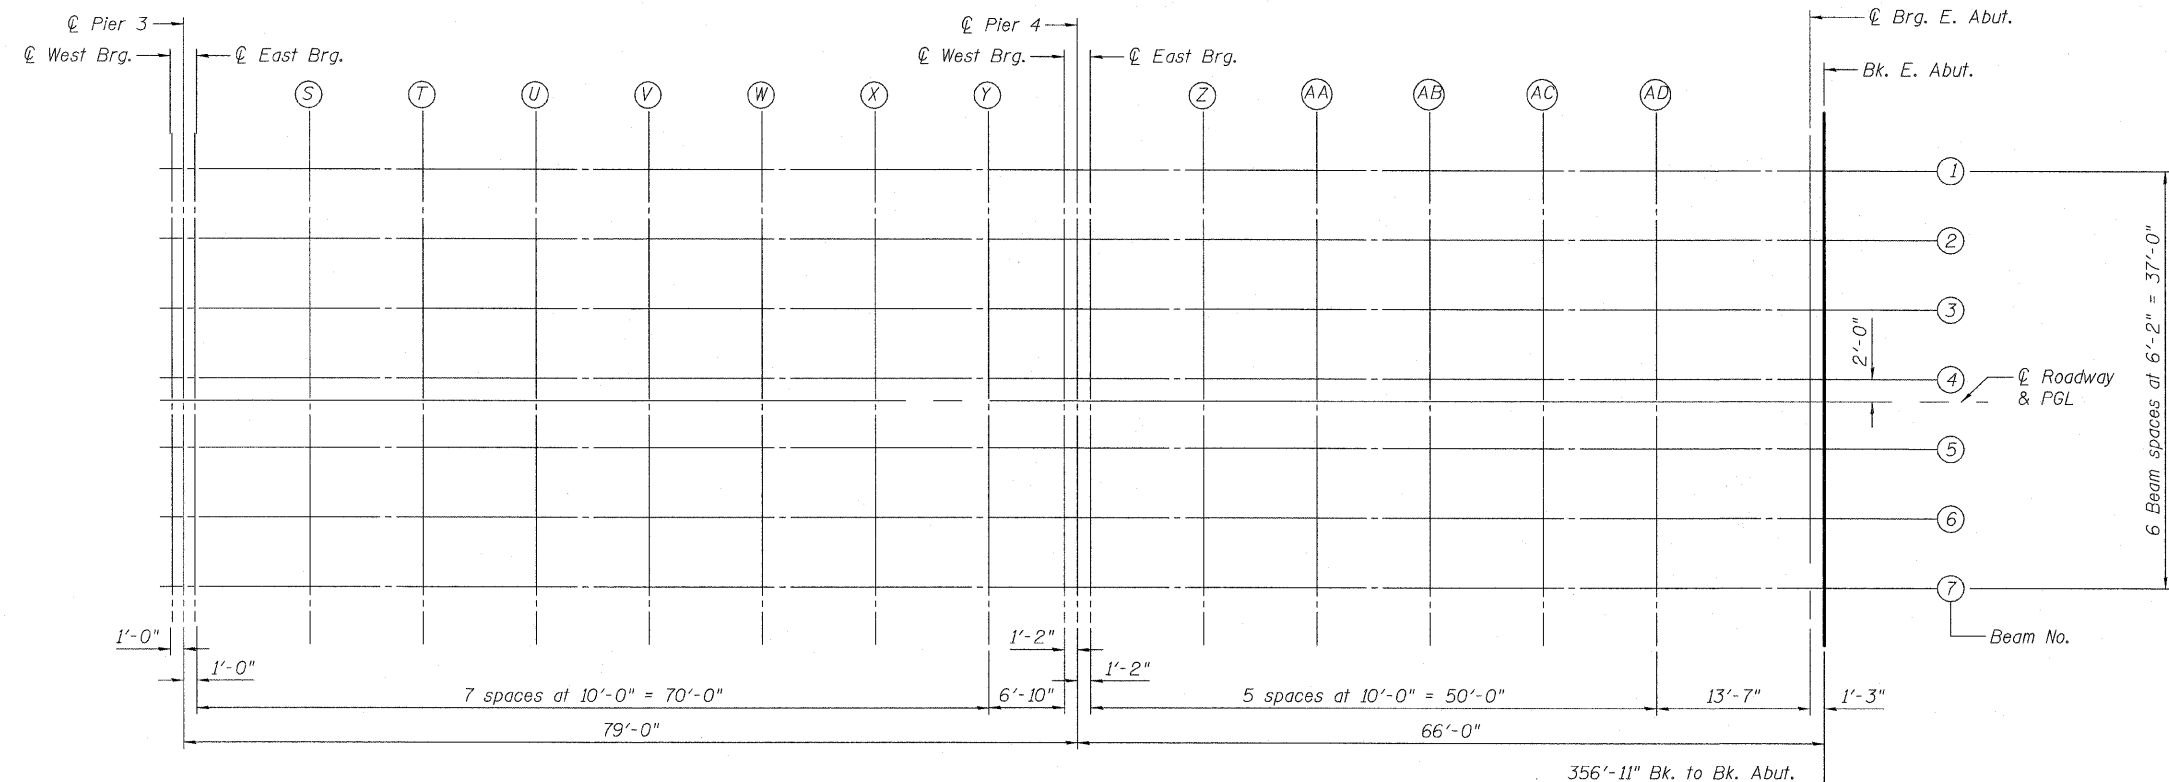
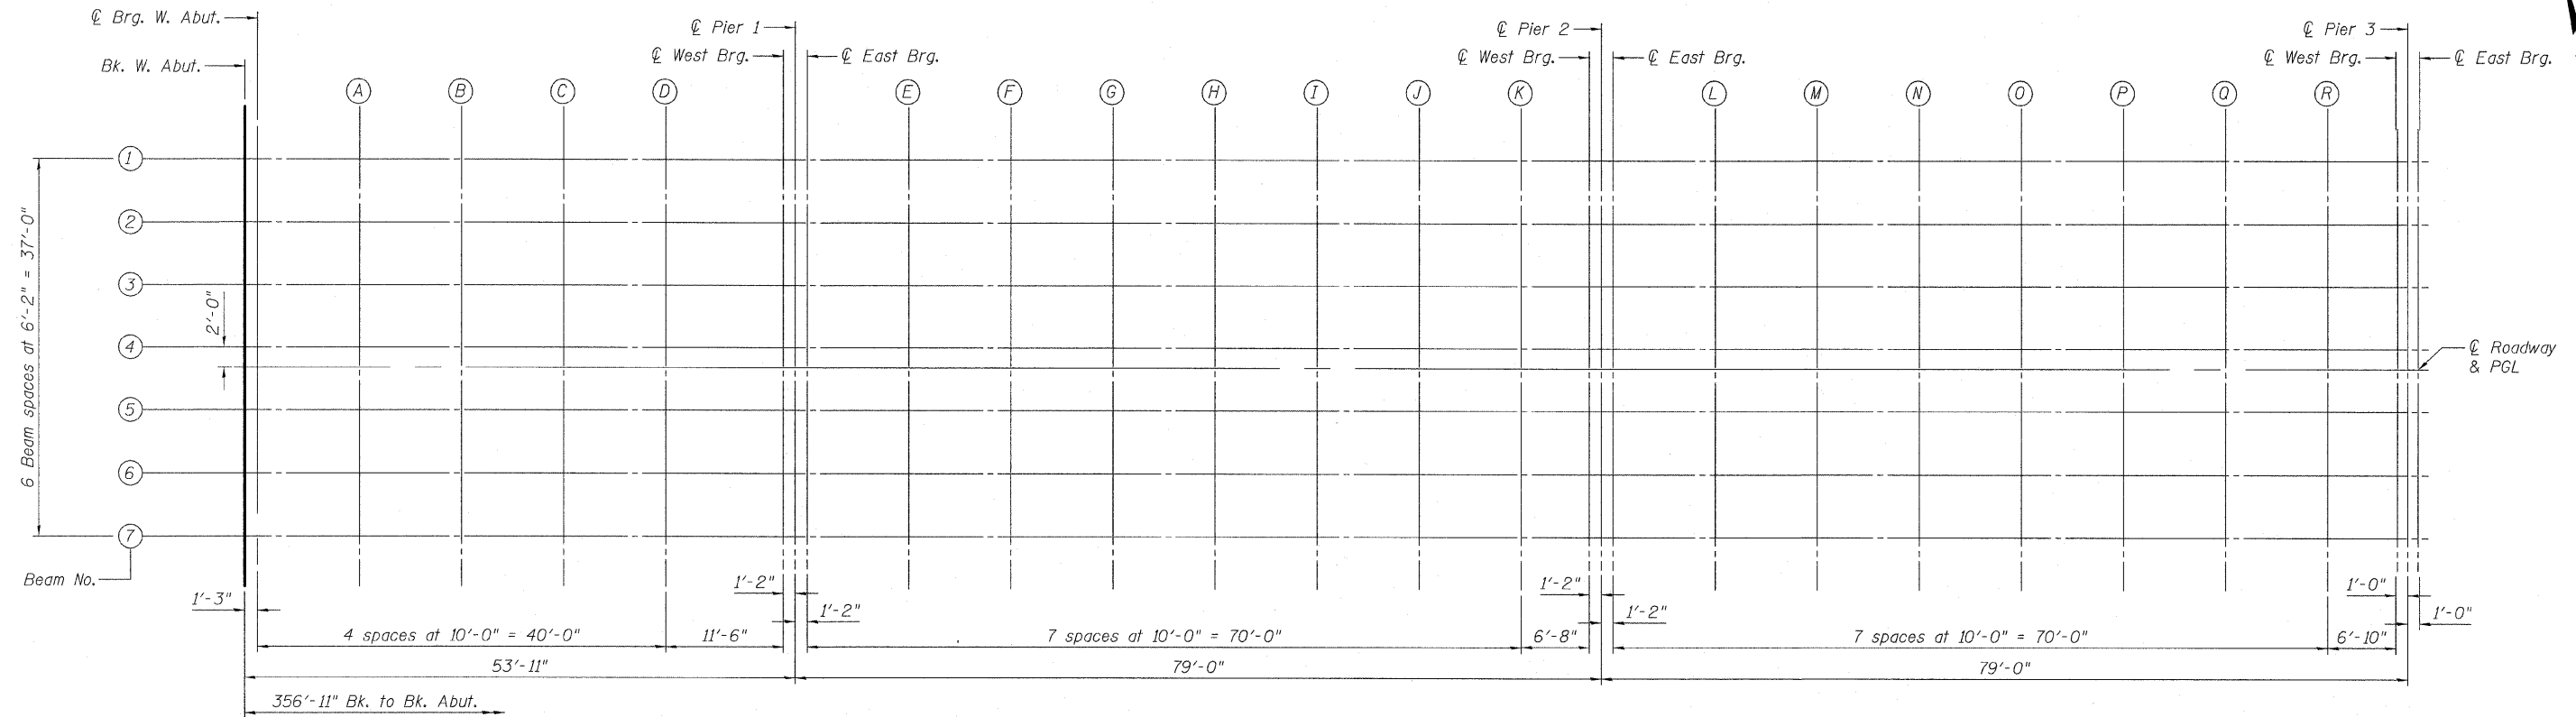


STATE OF ILLINOIS
DEPARTMENT OF TRANSPORTATION

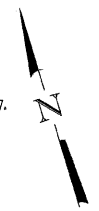

PLAN

DESIGNED	- SP
CHECKED	- PDF
DRAWN	- PK
CHECKED	- PDF

TOP OF SLAB ELEVATIONS - 1
STRUCTURE NO. 006-0171 WB

SHEET NO. 9 59 SHEETS	F.A. RTE.	SECTION	COUNTY	TOTAL SHEETS	SHEET NO.
	80	*	BUREAU	344	103
			CONTRACT NO. 66908		
FED. ROAD DIST. NO.		ILLINOIS FED. AID PROJECT			

TYLIN INTERNATIONAL

* 06-17BR & BR-1,7VB-M, 6BR & 6, 7 RS-1 & II