



STATE OF ILLINOIS
DEPARTMENT OF TRANSPORTATION

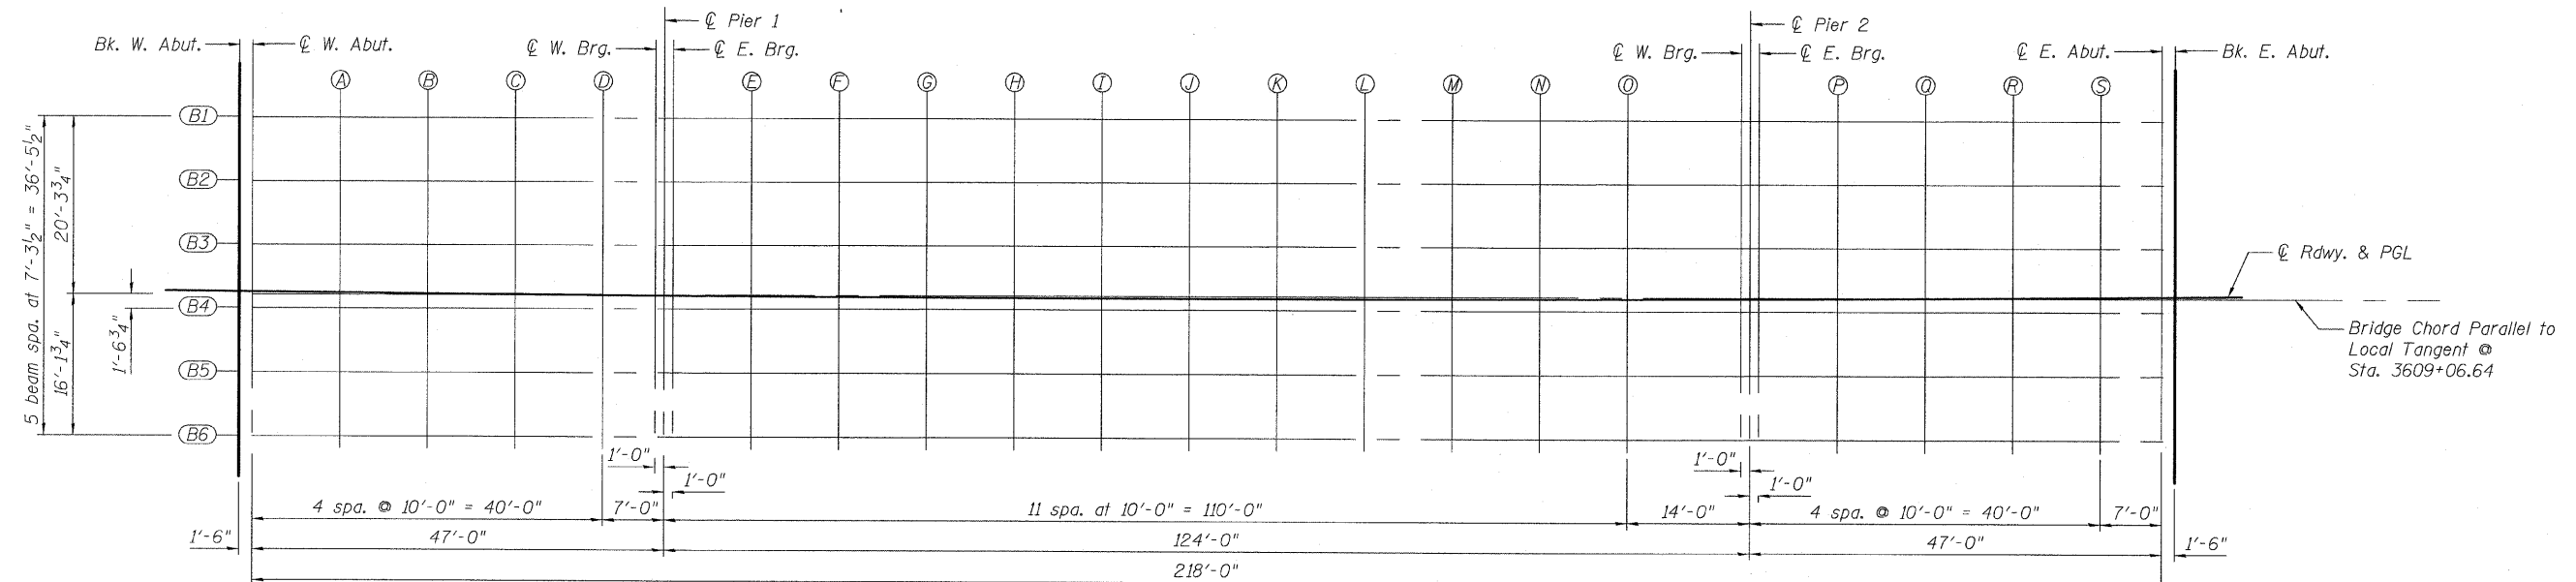

ELEVATION LOCATION PLAN - WESTBOUND

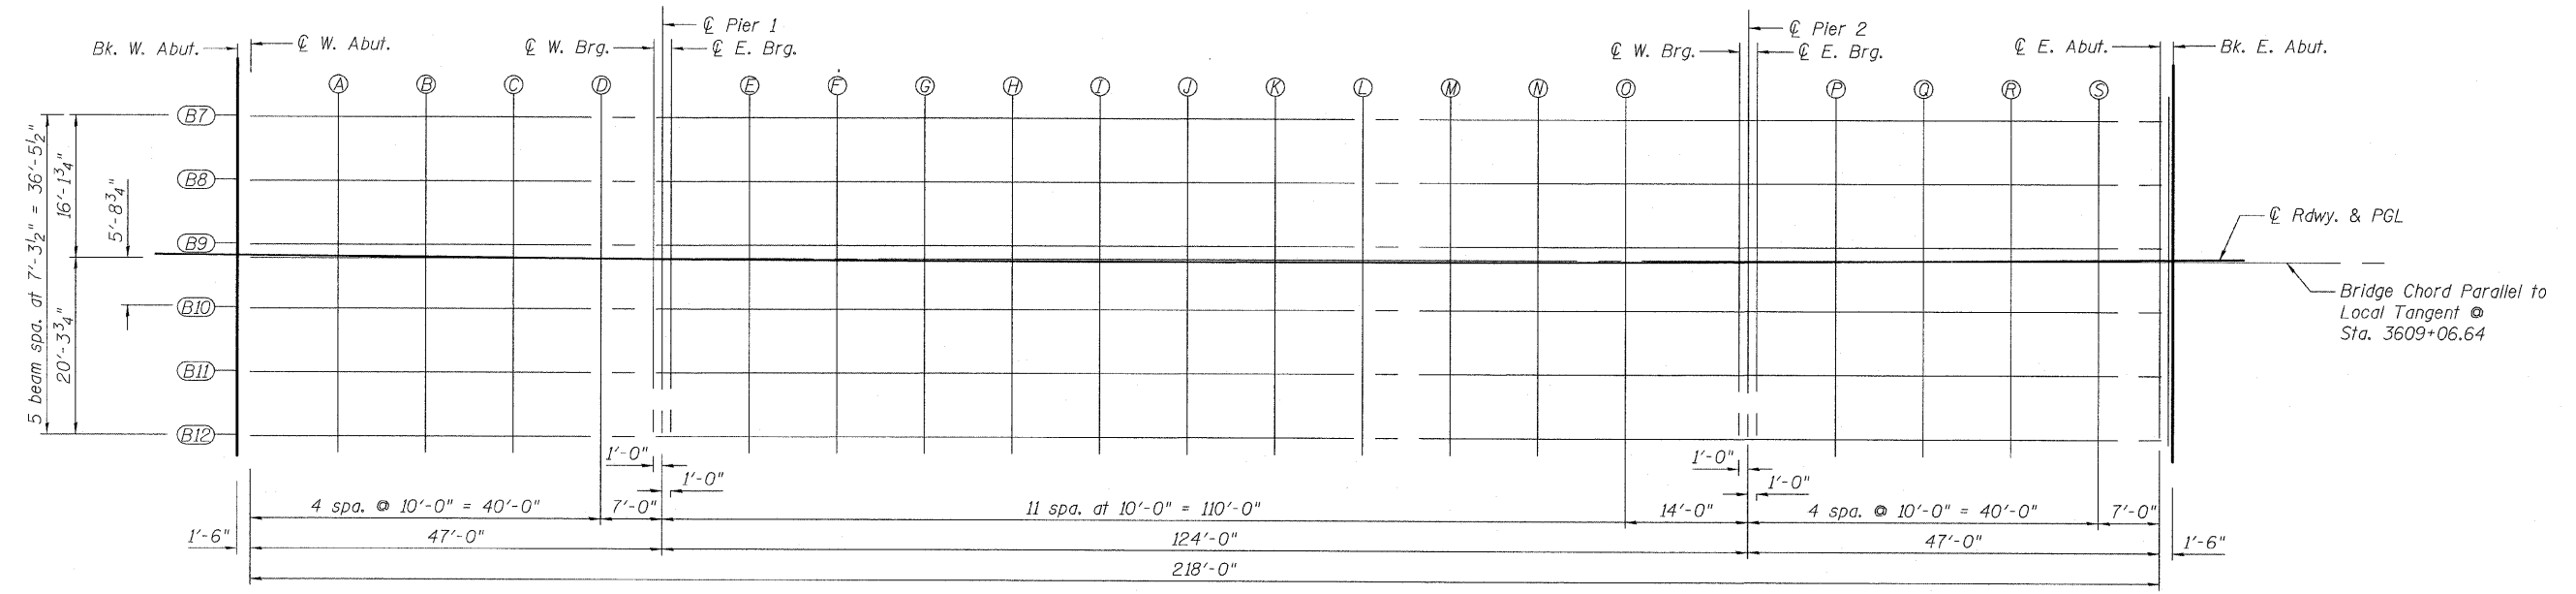

ELEVATION LOCATION PLAN - EASTBOUND

TOP OF SLAB ELEVATION LAYOUT
STRUCTURE NO. 006-0174 (EB)
STRUCTURE NO. 006-0175 (WB)

DESIGNED	I.M.
CHECKED	PDF
DRAWN	I.M.
CHECKED	PDF

SHEET NO. 4 39 SHEETS	F.A. RTE. 80	SECTION *	COUNTY BUREAU	TOTAL SHEETS 341	SHEET NO. 262
	CONTRACT NO. 66908				
FED. ROAD DIST. NO.		ILLINOIS	FED. AID PROJECT		

TYLINTERNATIONAL