


STATE OF ILLINOIS  
DEPARTMENT OF PUBLIC WORKS & BUILDINGS  
DIVISION OF HIGHWAYS

PROJECT NO.	DATE	BUREAU	SHEET NO.	TOTAL SHEETS
11-88	10-68	Bureau	22	10

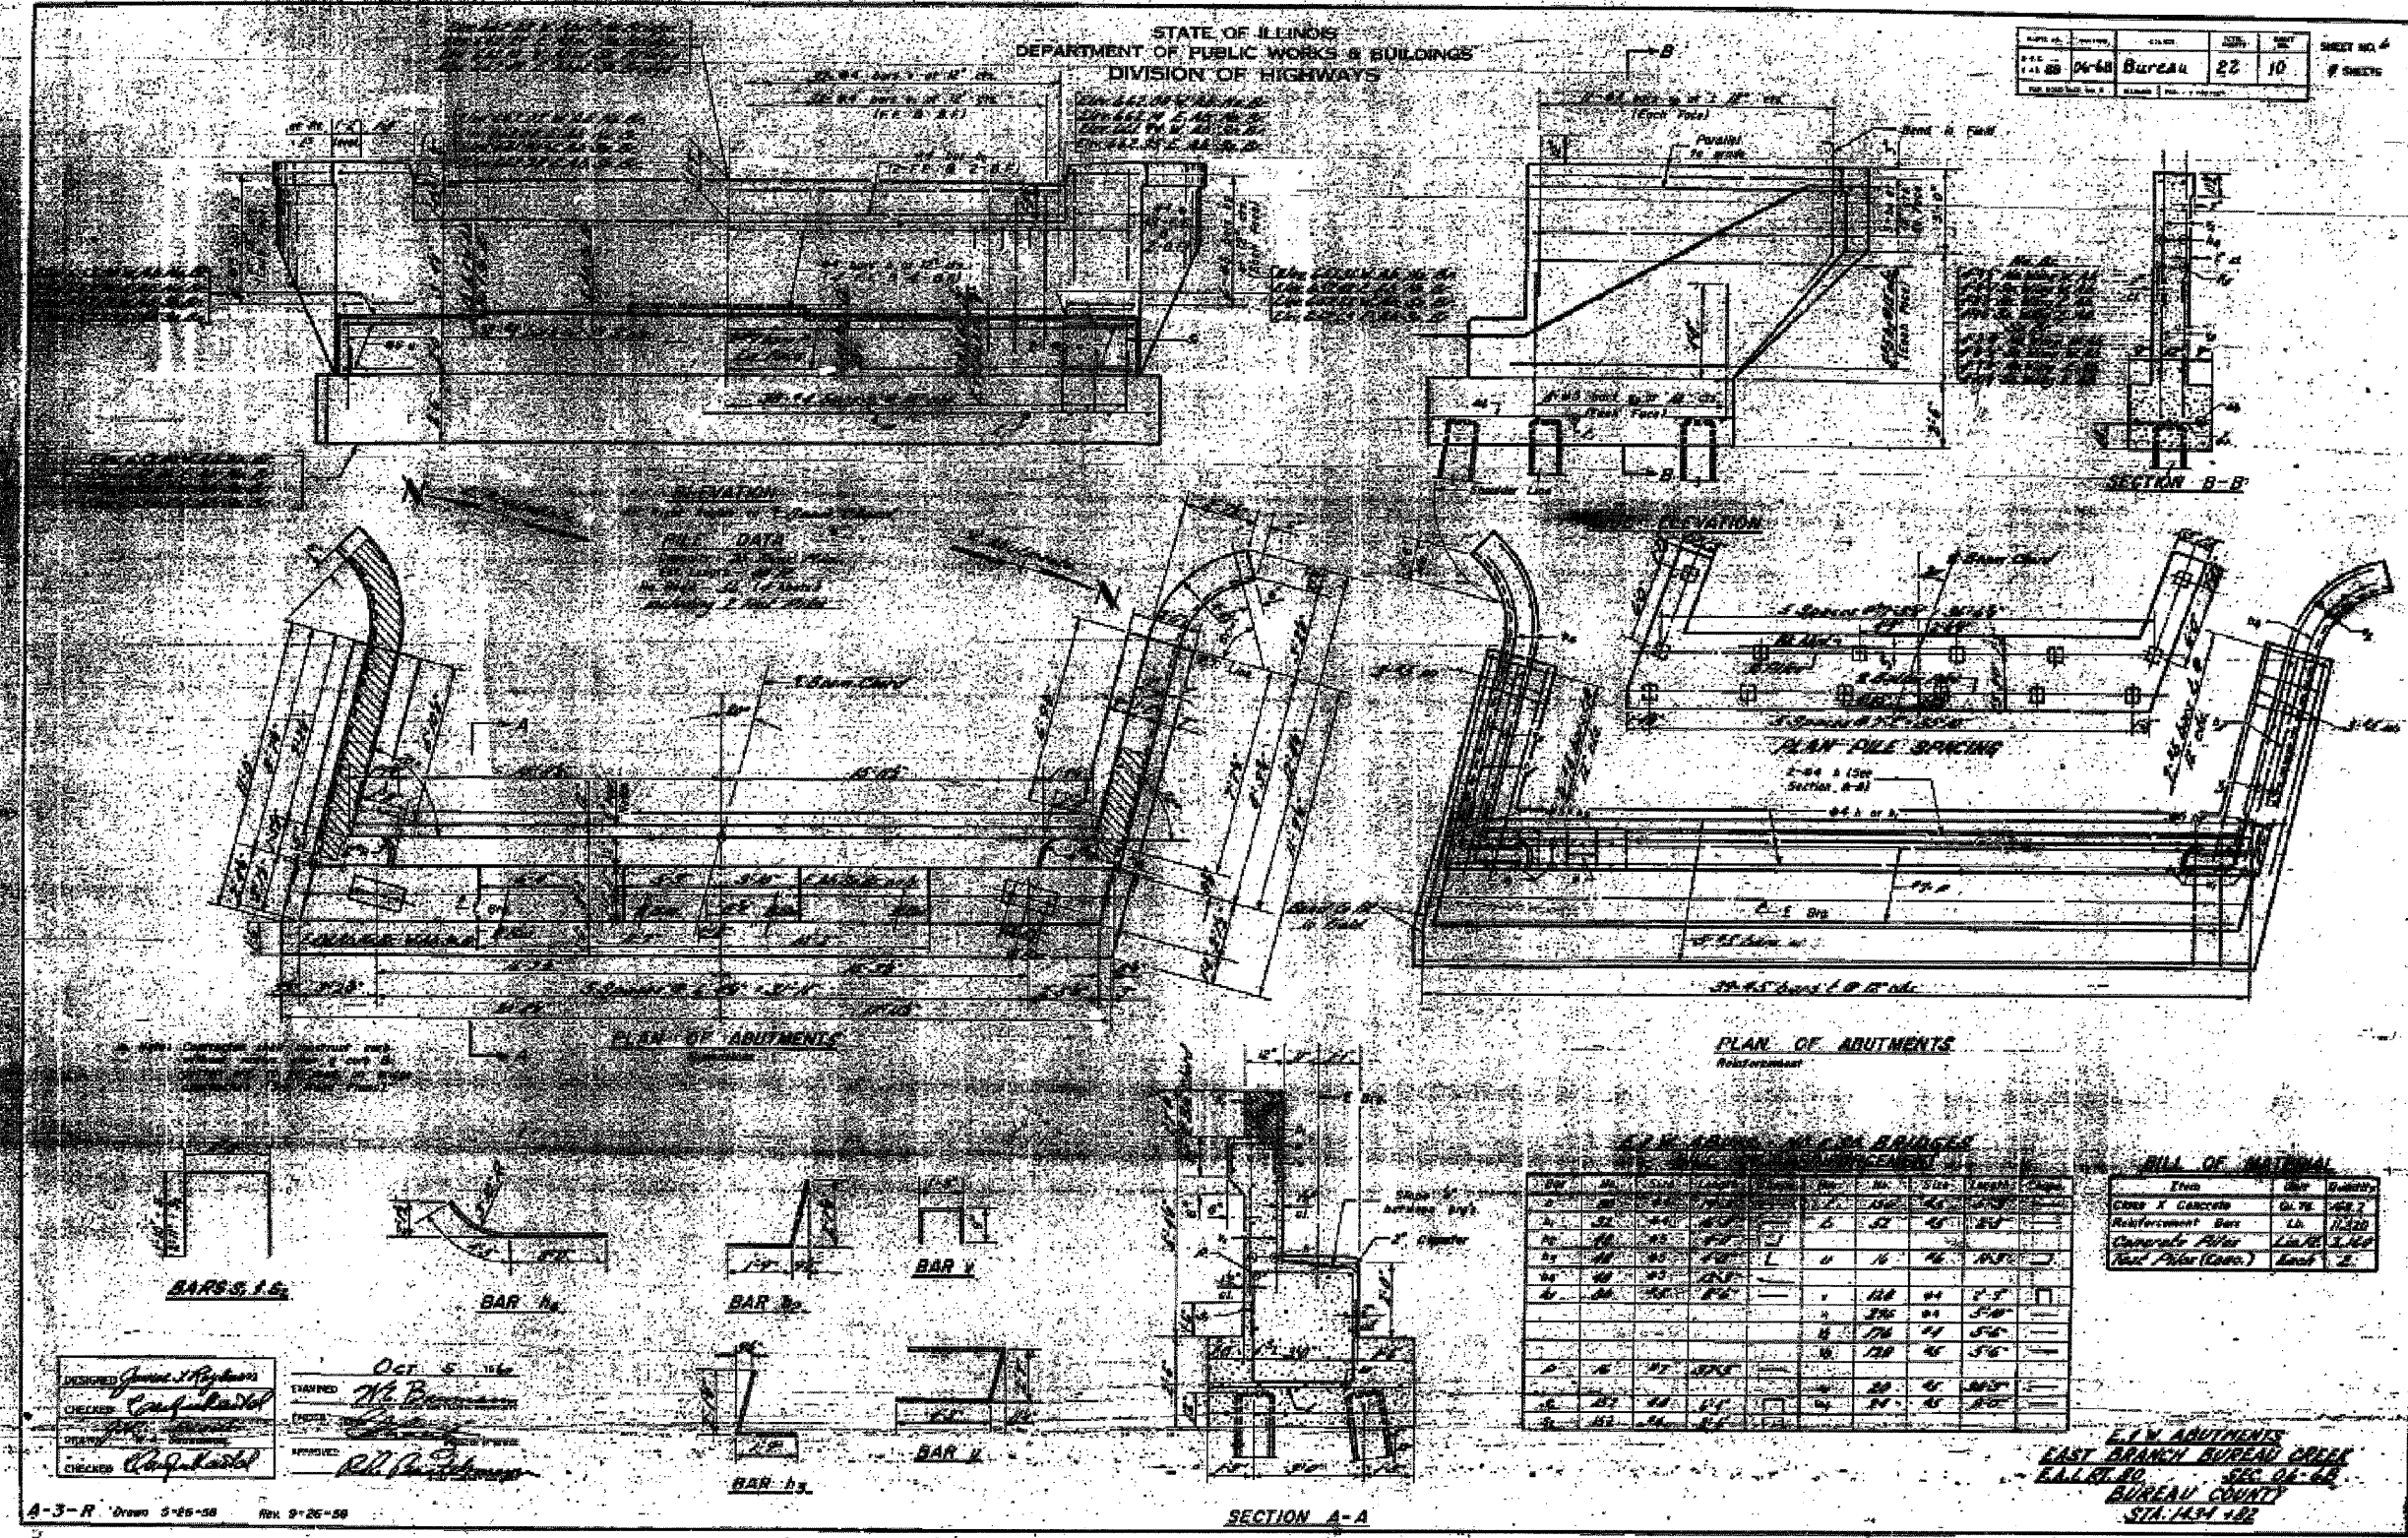

**BILL OF MATERIAL**

Item	Qty	Unit	Quantity
Class X Concrete	64.78	Cu. Yd.	148.7
Reinforcement Bars	1.0	Lb.	17,320
Concrete Piles	1.0	Lb.	3,160
Cast Piles (Conv.)	1.0	Unit	2

DESIGNED: *James S. Ryerson*  
 CHECKED: *Confidential*  
 DATE: *Oct 5 1968*

STAMPED: *H. P. [Signature]*  
 CHECKED: *[Signature]*  
 APPROVED: *R. J. [Signature]*

A-3-R Drawn 5-26-58 Rev 9-26-58

FILE NAME =	USER NAME = braboypo	DESIGNED -	REVISED -
c:\pw_work\pwt\dot\braboypo\d0112640\d36908-sht-details.dgn	908-sht-details.dgn	DRAWN -	REVISED -
PLOT SCALE = 50.0638' / IN.	CHECKED -	REVISED -	REVISED -
PLOT DATE = Sep 07, 2009 - 01:42:47 PM	DATE -	REVISED -	REVISED -

STATE OF ILLINOIS  
DEPARTMENT OF TRANSPORTATION

EXISTING BRIDGE PLANS (FOR INFORMATION ONLY)

SCALE: SHEET NO. OF SHEETS STA. TO STA.

F.A.I. RTE.	SECTION	COUNTY	TOTAL SHEETS	SHEET NO.
I-80	**	BUREAU	344	254

ILLINOIS FED. AID PROJECT 66908

\*\*06-[7BR&BR-1,7VB-M,6BR&6.7 RS-1 & 1