


STATE OF ILLINOIS
DEPARTMENT OF PUBLIC WORKS & BUILDINGS
DIVISION OF HIGHWAYS

DATE	SECTION	COUNTY	SHEET NO.	TOTAL SHEETS
F.A.I. 80	16-78	Bureau	45	19
SHEET NO. 34				
26 SHEETS				

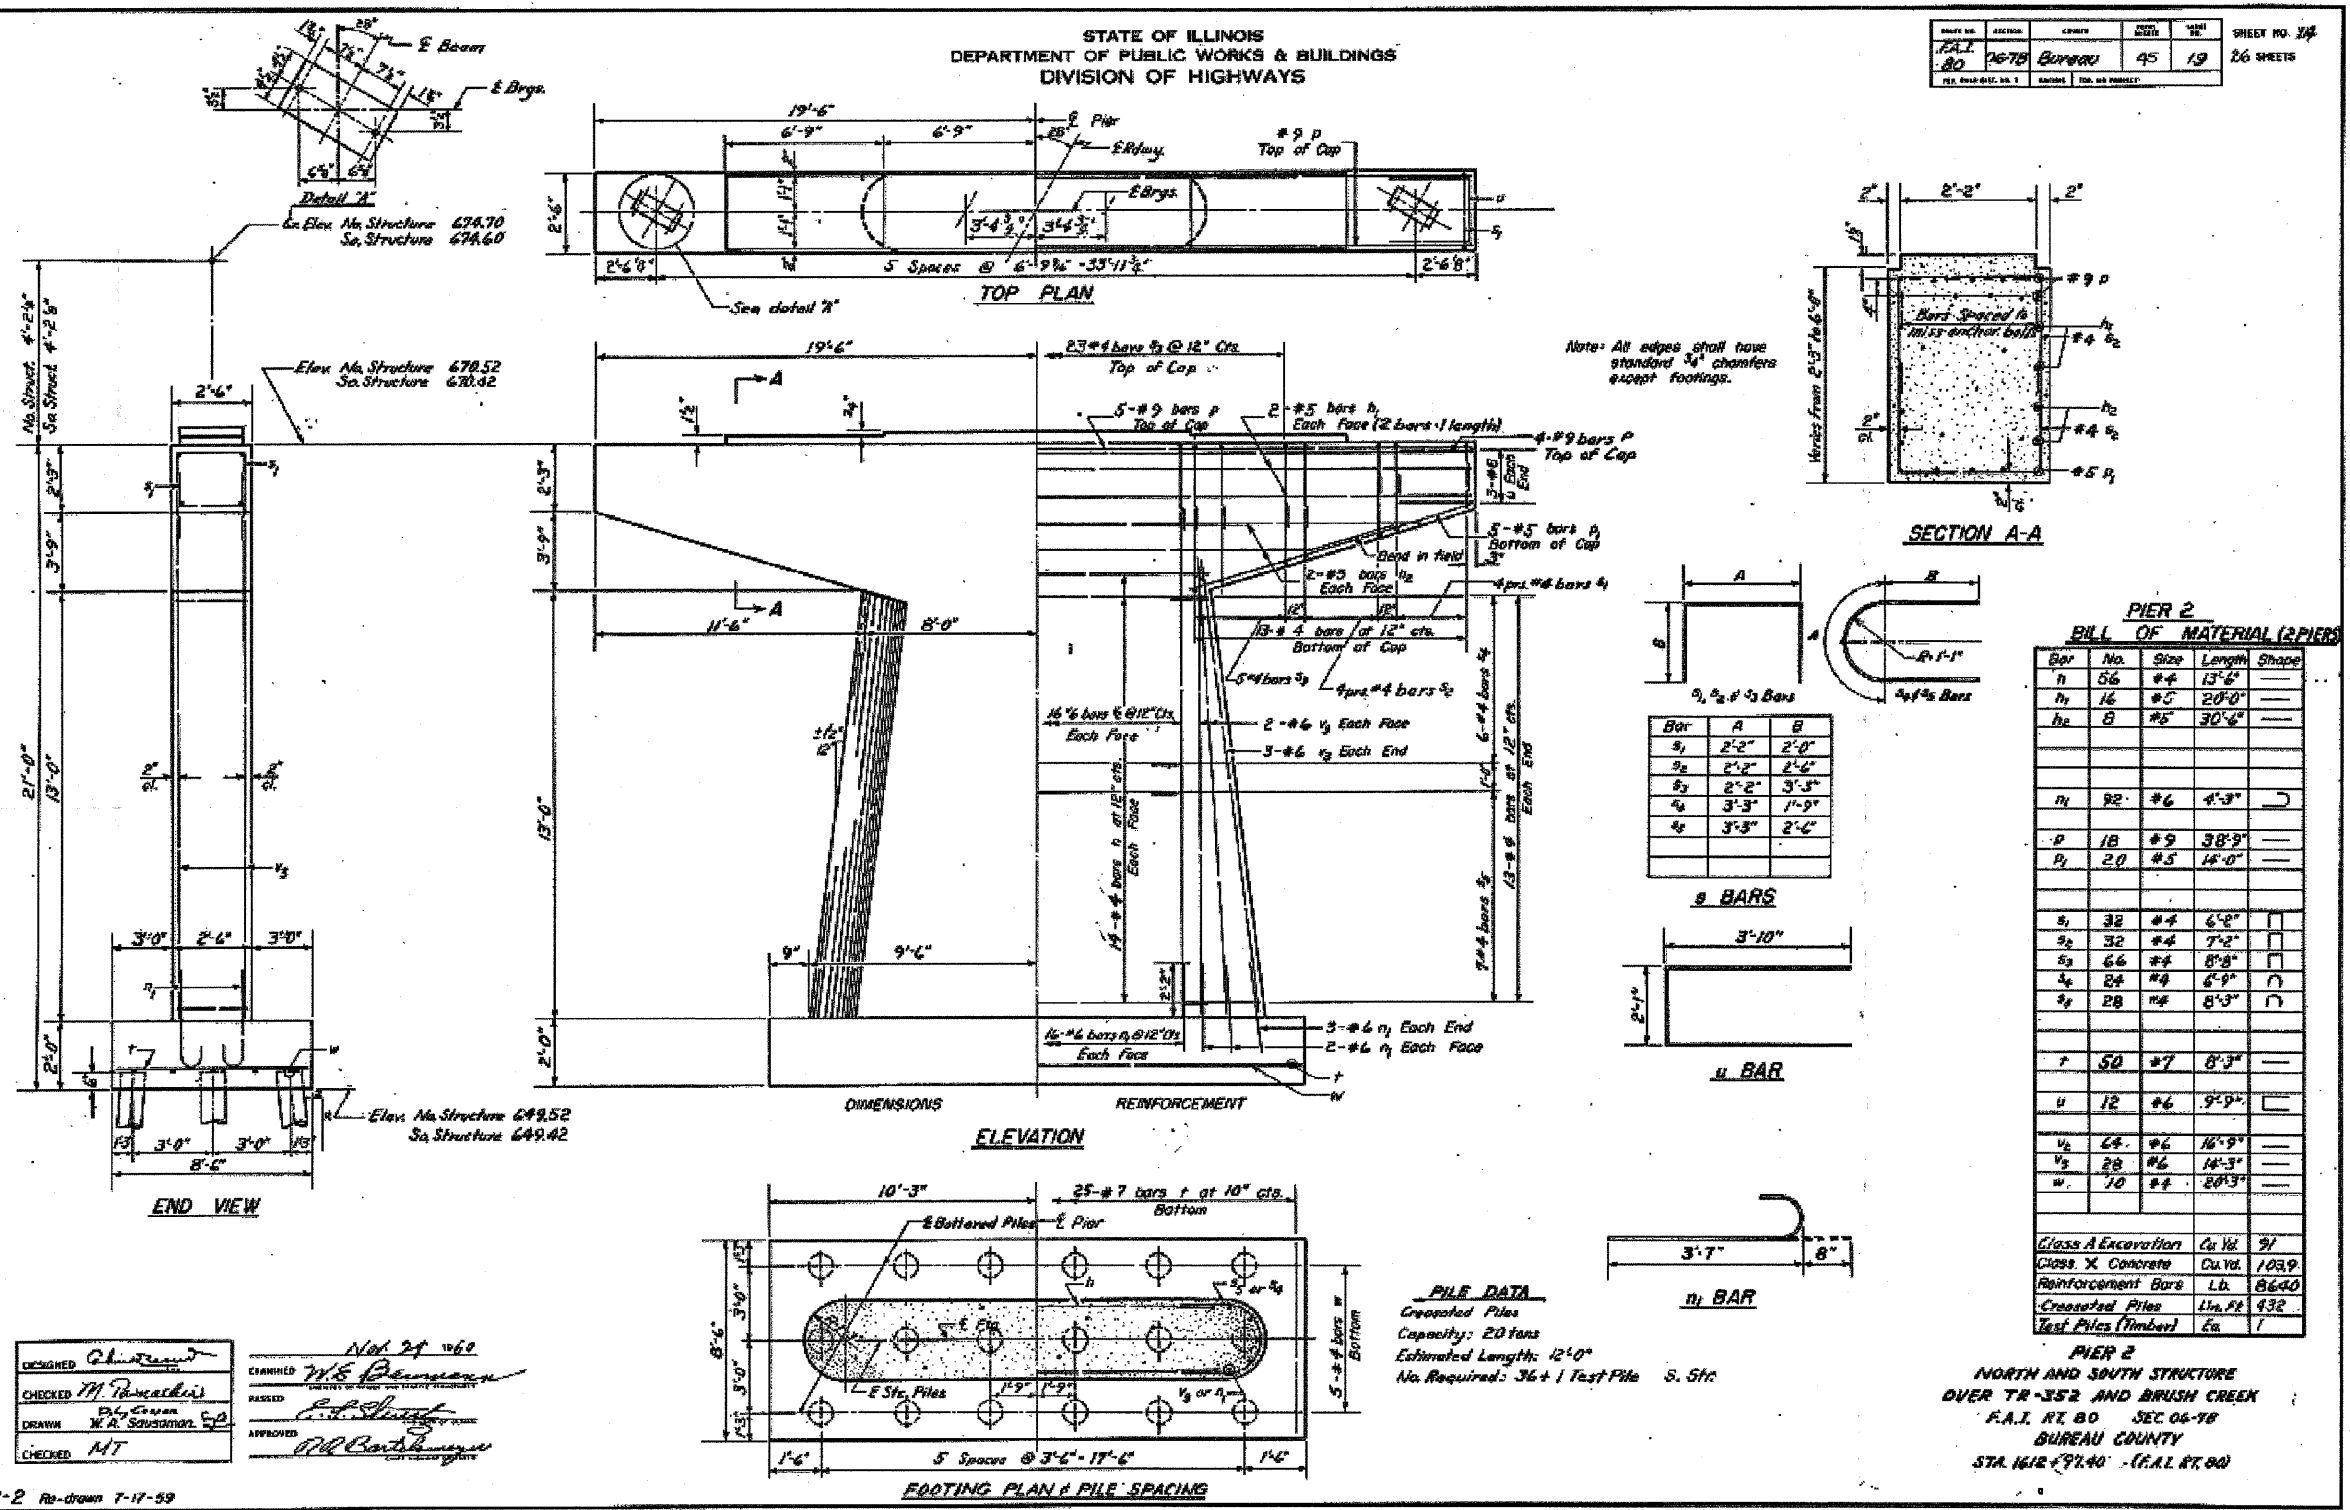

DESIGNED: *Chiswick*
CHECKED: *M. T. ...*
DRAWN: *W. A. ...*
DATE: Nov 24 1960

P-2 Re-drawn 7-17-59