


150 140 130 120 110 100 90 80 70 60 50 40 30 20 10 0 10 20 30 40 50 60 70 80 90 100 110 120 130 140 150

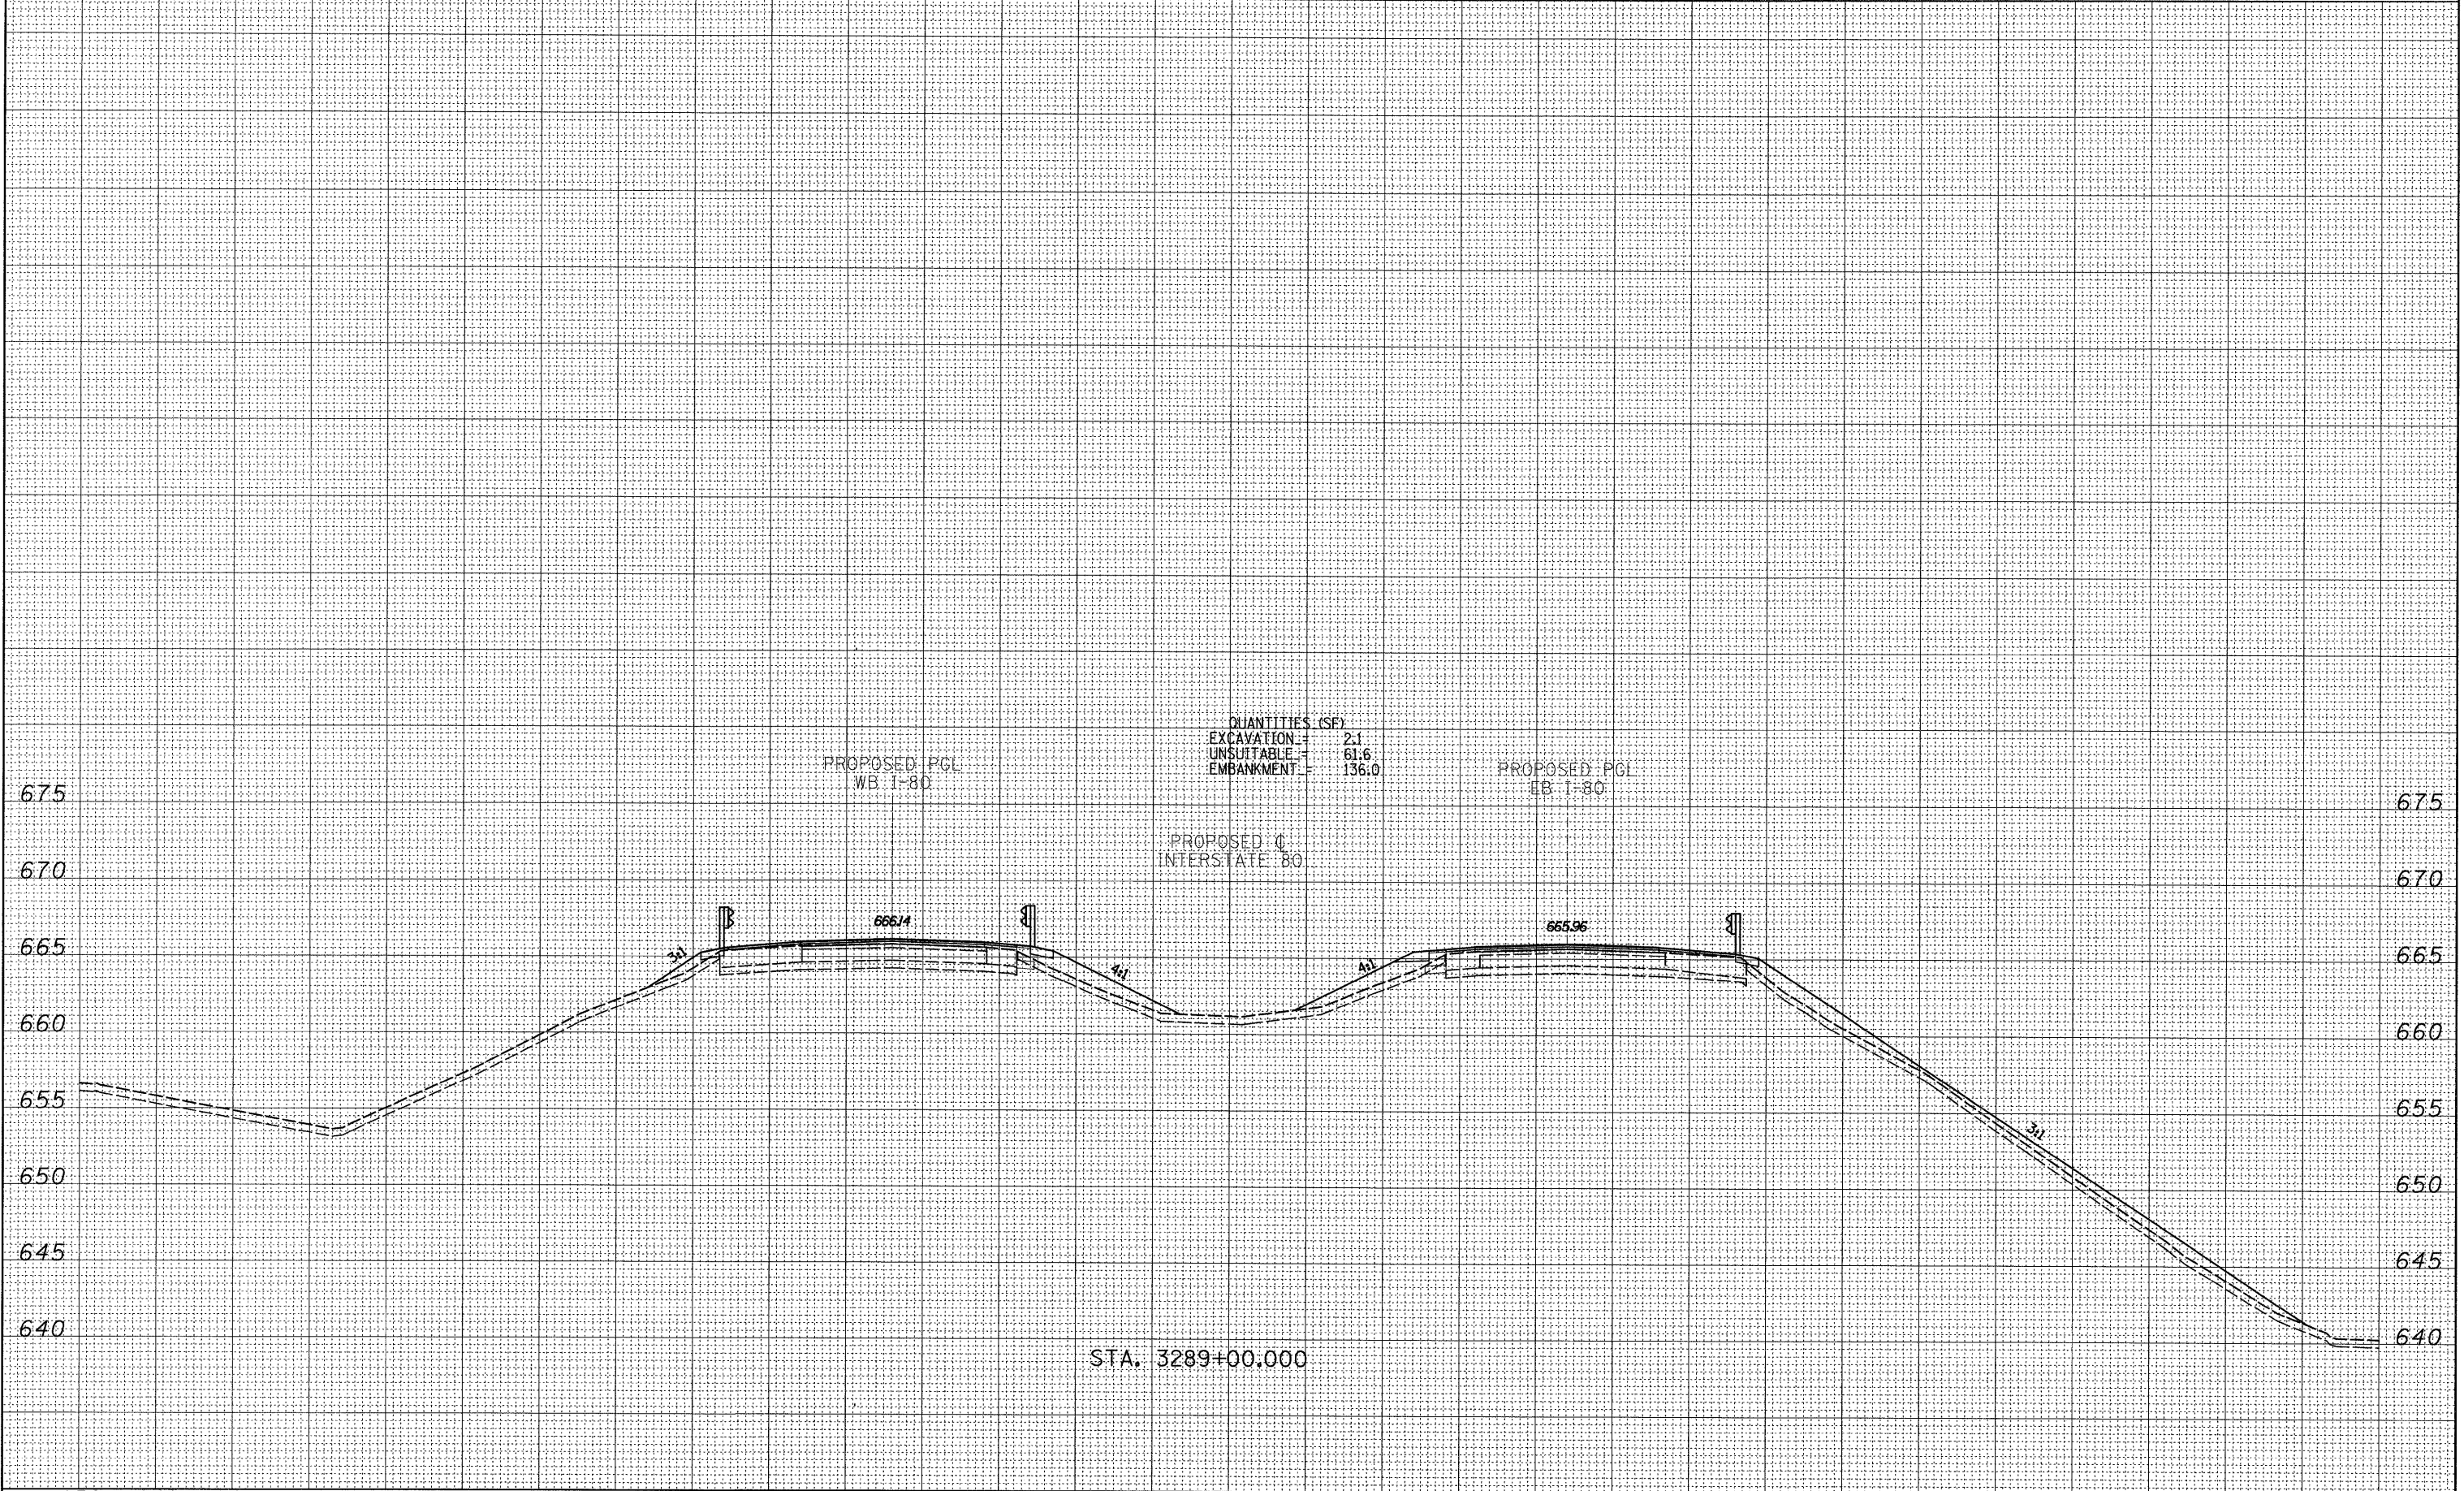

QUANTITIES (SF)
 EXCAVATION = 2.1
 UNSUITABLE = 61.6
 EMBANKMENT = 136.0

PROPOSED PCL
 WB 1-80

PROPOSED PGI
 EB 1-80

PROPOSED C
 INTERSTATE 80

STA. 3289+00.000

FILE NAME =	USER NAME = *USER*	DESIGNED -	REVISED -	<p align="center">STATE OF ILLINOIS DEPARTMENT OF TRANSPORTATION</p>	<p align="center">PROPOSED CROSS SECTIONS</p>			F.A. RTE. 80	SECTION	COUNTY	TOTAL SHEETS	SHEET NO.	
FILEL		DRAWN -	REVISED -		SCALE:	SHEET NO.	OF	SHEETS	STA. 3289+00.000 TO STA. 3289+00.000	ILLINOIS FED. AID PROJECT	BUREAU	344	302
TYLIN INTERNATIONAL	PLOT DATE = 8/14/2009	CHECKED -	REVISED -							FED. ROAD DIST. NO.	CONTRACT NO. 66908		
		DATE -	REVISED -										

• 06-CTBR & BR-1, TVB-M, GBR & 6, 7 RS-1 & IJ

P:\62429\11-80\Road\60242920_BZ\03703X1.dgn

8/14/2009 4:30:03 PM