


150 140 130 120 110 100 90 80 70 60 50 40 30 20 10 0 10 20 30 40 50 60 70 80 90 100 110 120 130 140 150

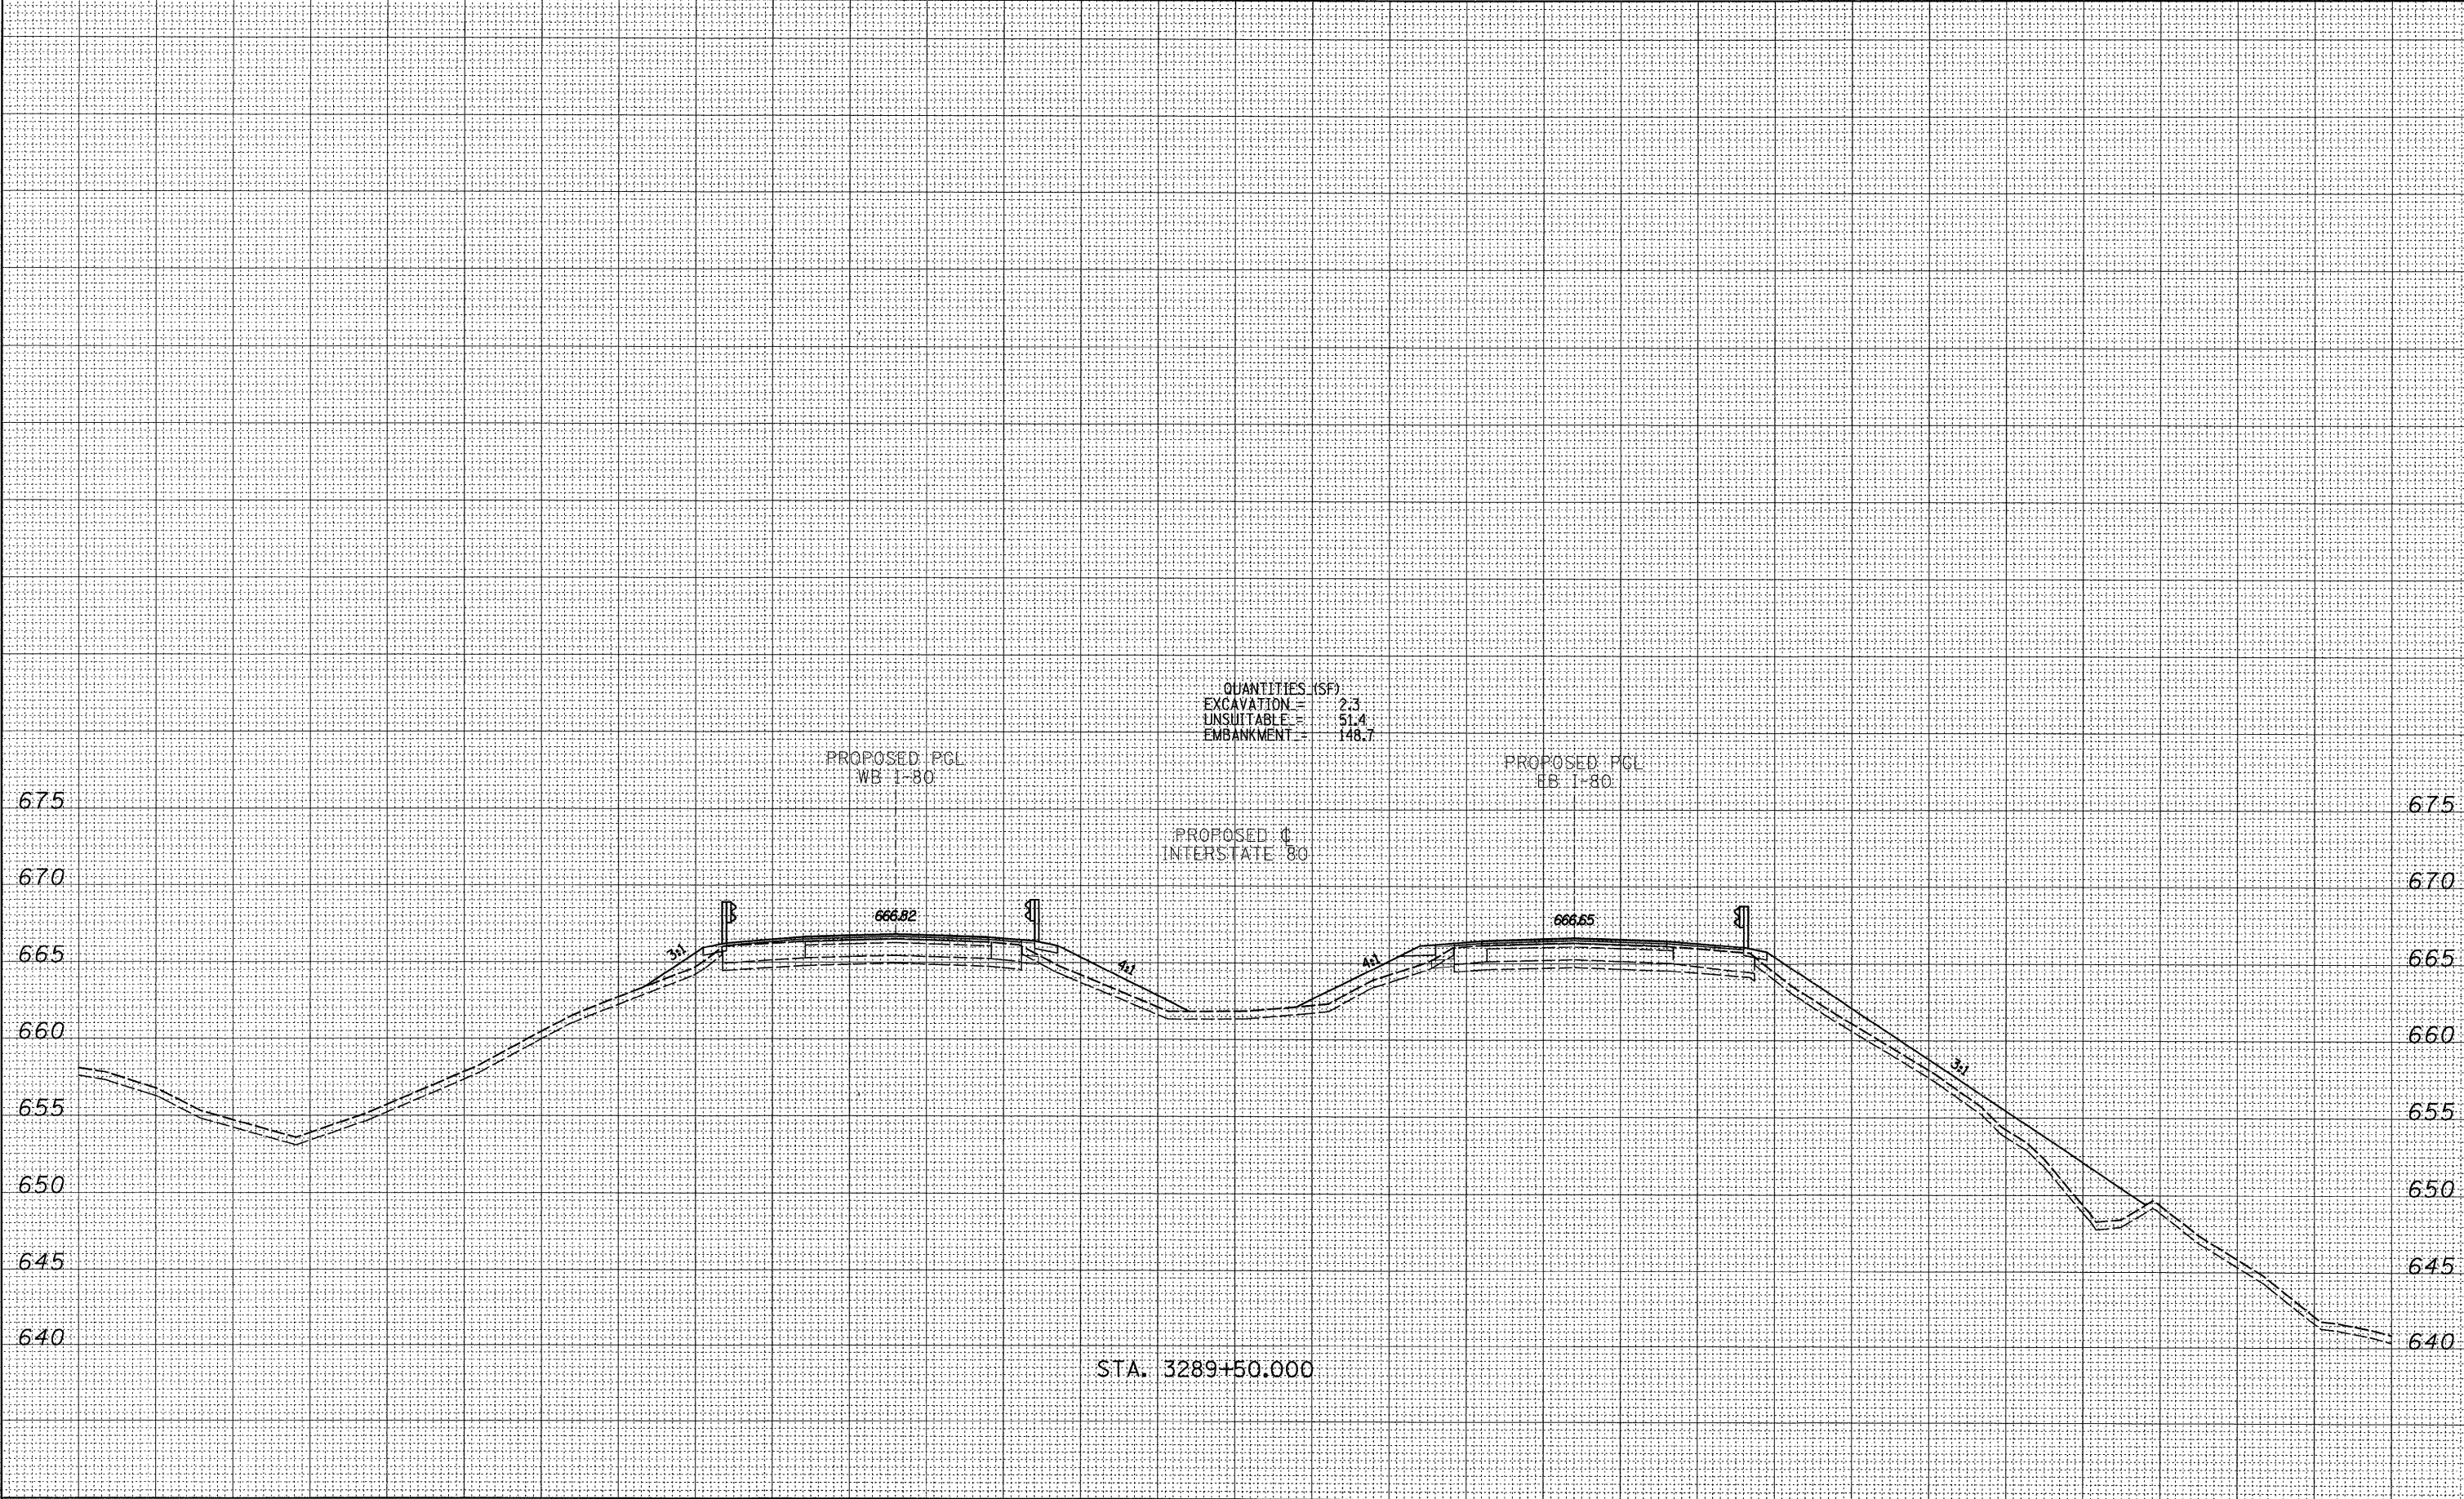

QUANTITIES (SF)
 EXCAVATION = 2.3
 UNSUITABLE = 51.4
 EMBANKMENT = 148.7

PROPOSED PGL
 WB I-80

PROPOSED I
 INTERSTATE 80

PROPOSED PGL
 EB I-80

STA. 3289+50.000

150 140 130 120 110 100 90 80 70 60 50 40 30 20 10 0 10 20 30 40 50 60 70 80 90 100 110 120 130 140 150

FILE NAME =
 #FILEL#
TYLIN INTERNATIONAL

USER NAME = #USER#
 DESIGNED -
 DRAWN -
 CHECKED -
 PLOT DATE = 8/14/2009

REVISED -
 REVISED -
 REVISED -
 REVISED -

**STATE OF ILLINOIS
 DEPARTMENT OF TRANSPORTATION**

PROPOSED CROSS SECTIONS

SCALE: SHEET NO. OF SHEETS STA. 3289+50.000 TO STA. 3289+50.000

F.A. RTE. 80	SECTION	COUNTY	TOTAL SHEETS	SHEET NO.
		BUREAU	344	303
CONTRACT NO. 66908				

FED. ROAD DIST. NO. ILLINOIS FED. AID PROJECT
 • 06-C7BR & BR-1, TVB-M, 6BR & 6, 7 RS-1 & II

P:\0242911-801\Draw\60242920_E\203703X1.dgn

8/14/2009 4:30:04 PM