


150 140 130 120 110 100 90 80 70 60 50 40 30 20 10 0 10 20 30 40 50 60 70 80 90 100 110 120 130 140 150

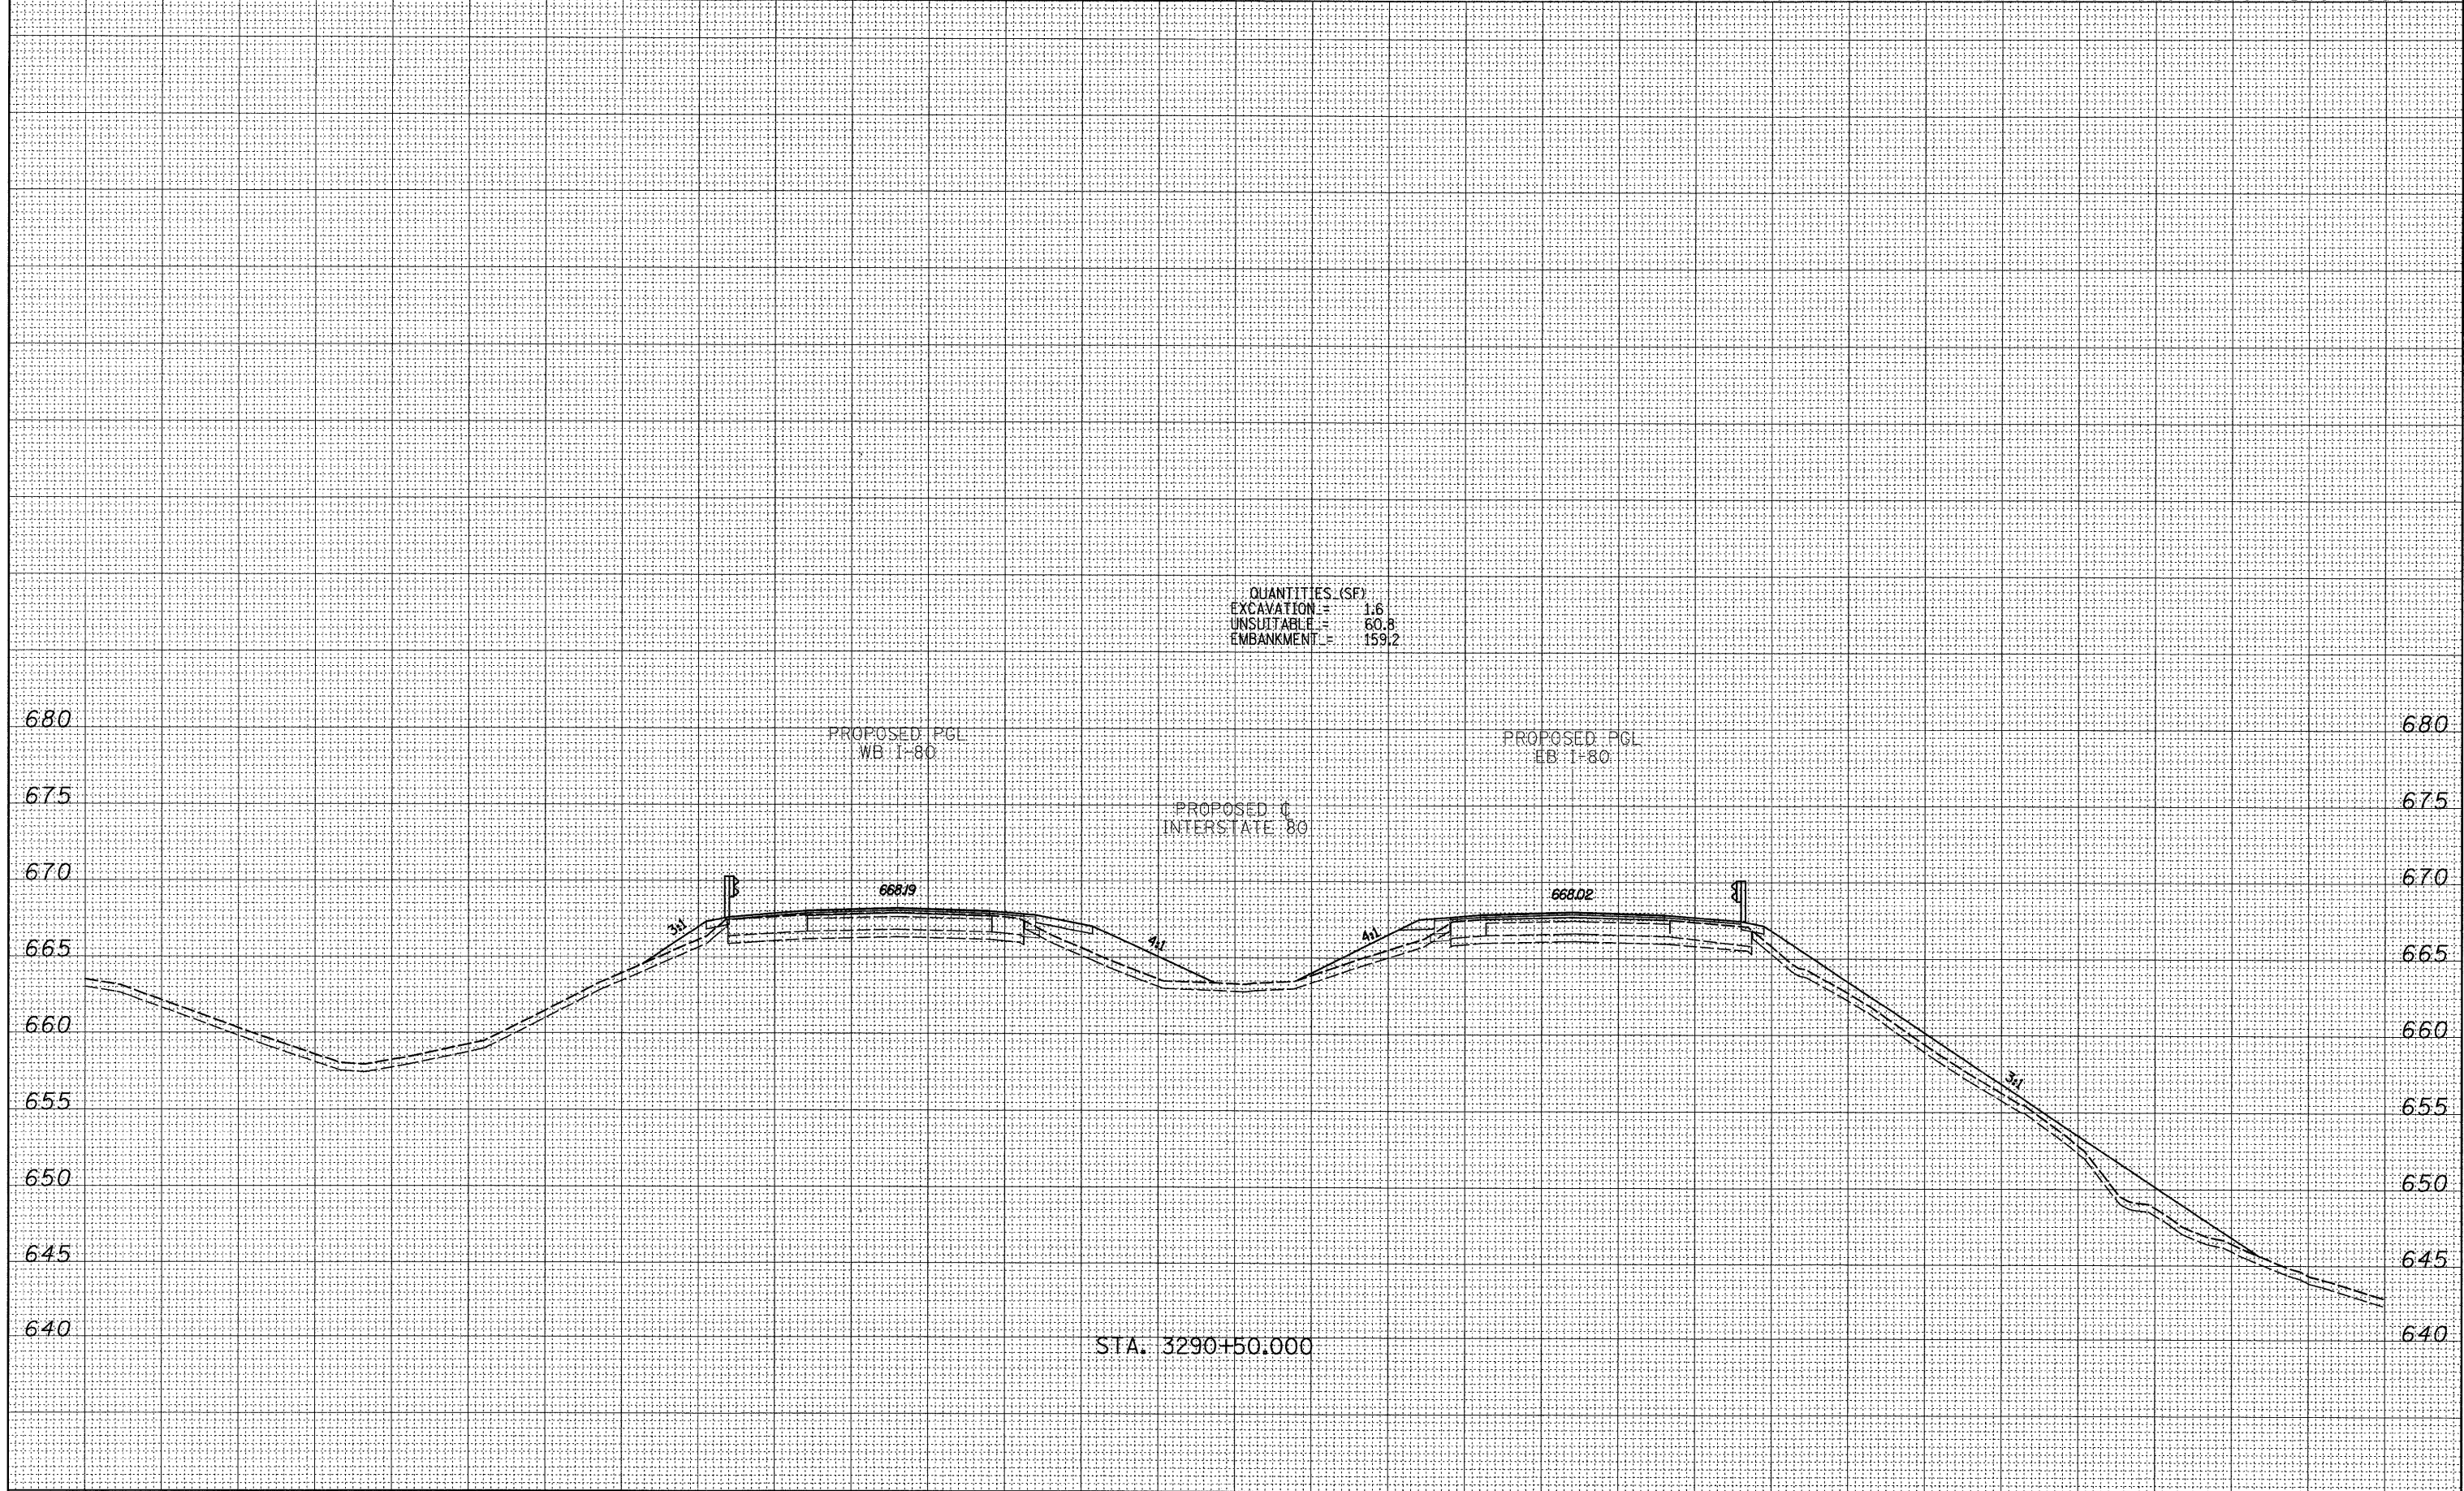

FILE NAME =	USER NAME = *USER*	DESIGNED -	REVISED -	STATE OF ILLINOIS DEPARTMENT OF TRANSPORTATION	PROPOSED CROSS SECTIONS			F.A. RTE.	SECTION	COUNTY	TOTAL SHEETS	SHEET NO.	
*FILE#		DRAWN -	REVISED -		SCALE:	SHEET NO.	OF	SHEETS	80	.	BUREAU	344	307
TYLIN INTERNATIONAL	PLOT SCALE = *SCALE*	CHECKED -	REVISED -		STA. 3290+50.000 TO STA. 3290+50.000			FED. ROAD DIST. NO.	ILLINOIS FED. AID PROJECT	CONTRACT NO. 66908			
	PLOT DATE = 8/14/2009	DATE -	REVISED -						* 06-L7BR & BR-1, 7VB-M, 6BR & 6, 7 RS-1 & II				

P:\602429\I-80\Road\602429-20_EA\20703X51.dgn

8/14/2009 4:43:05 PM