


NOTE BOOK NO. _____
 NOTE BOOK NO. _____
 NOTE BOOK NO. _____

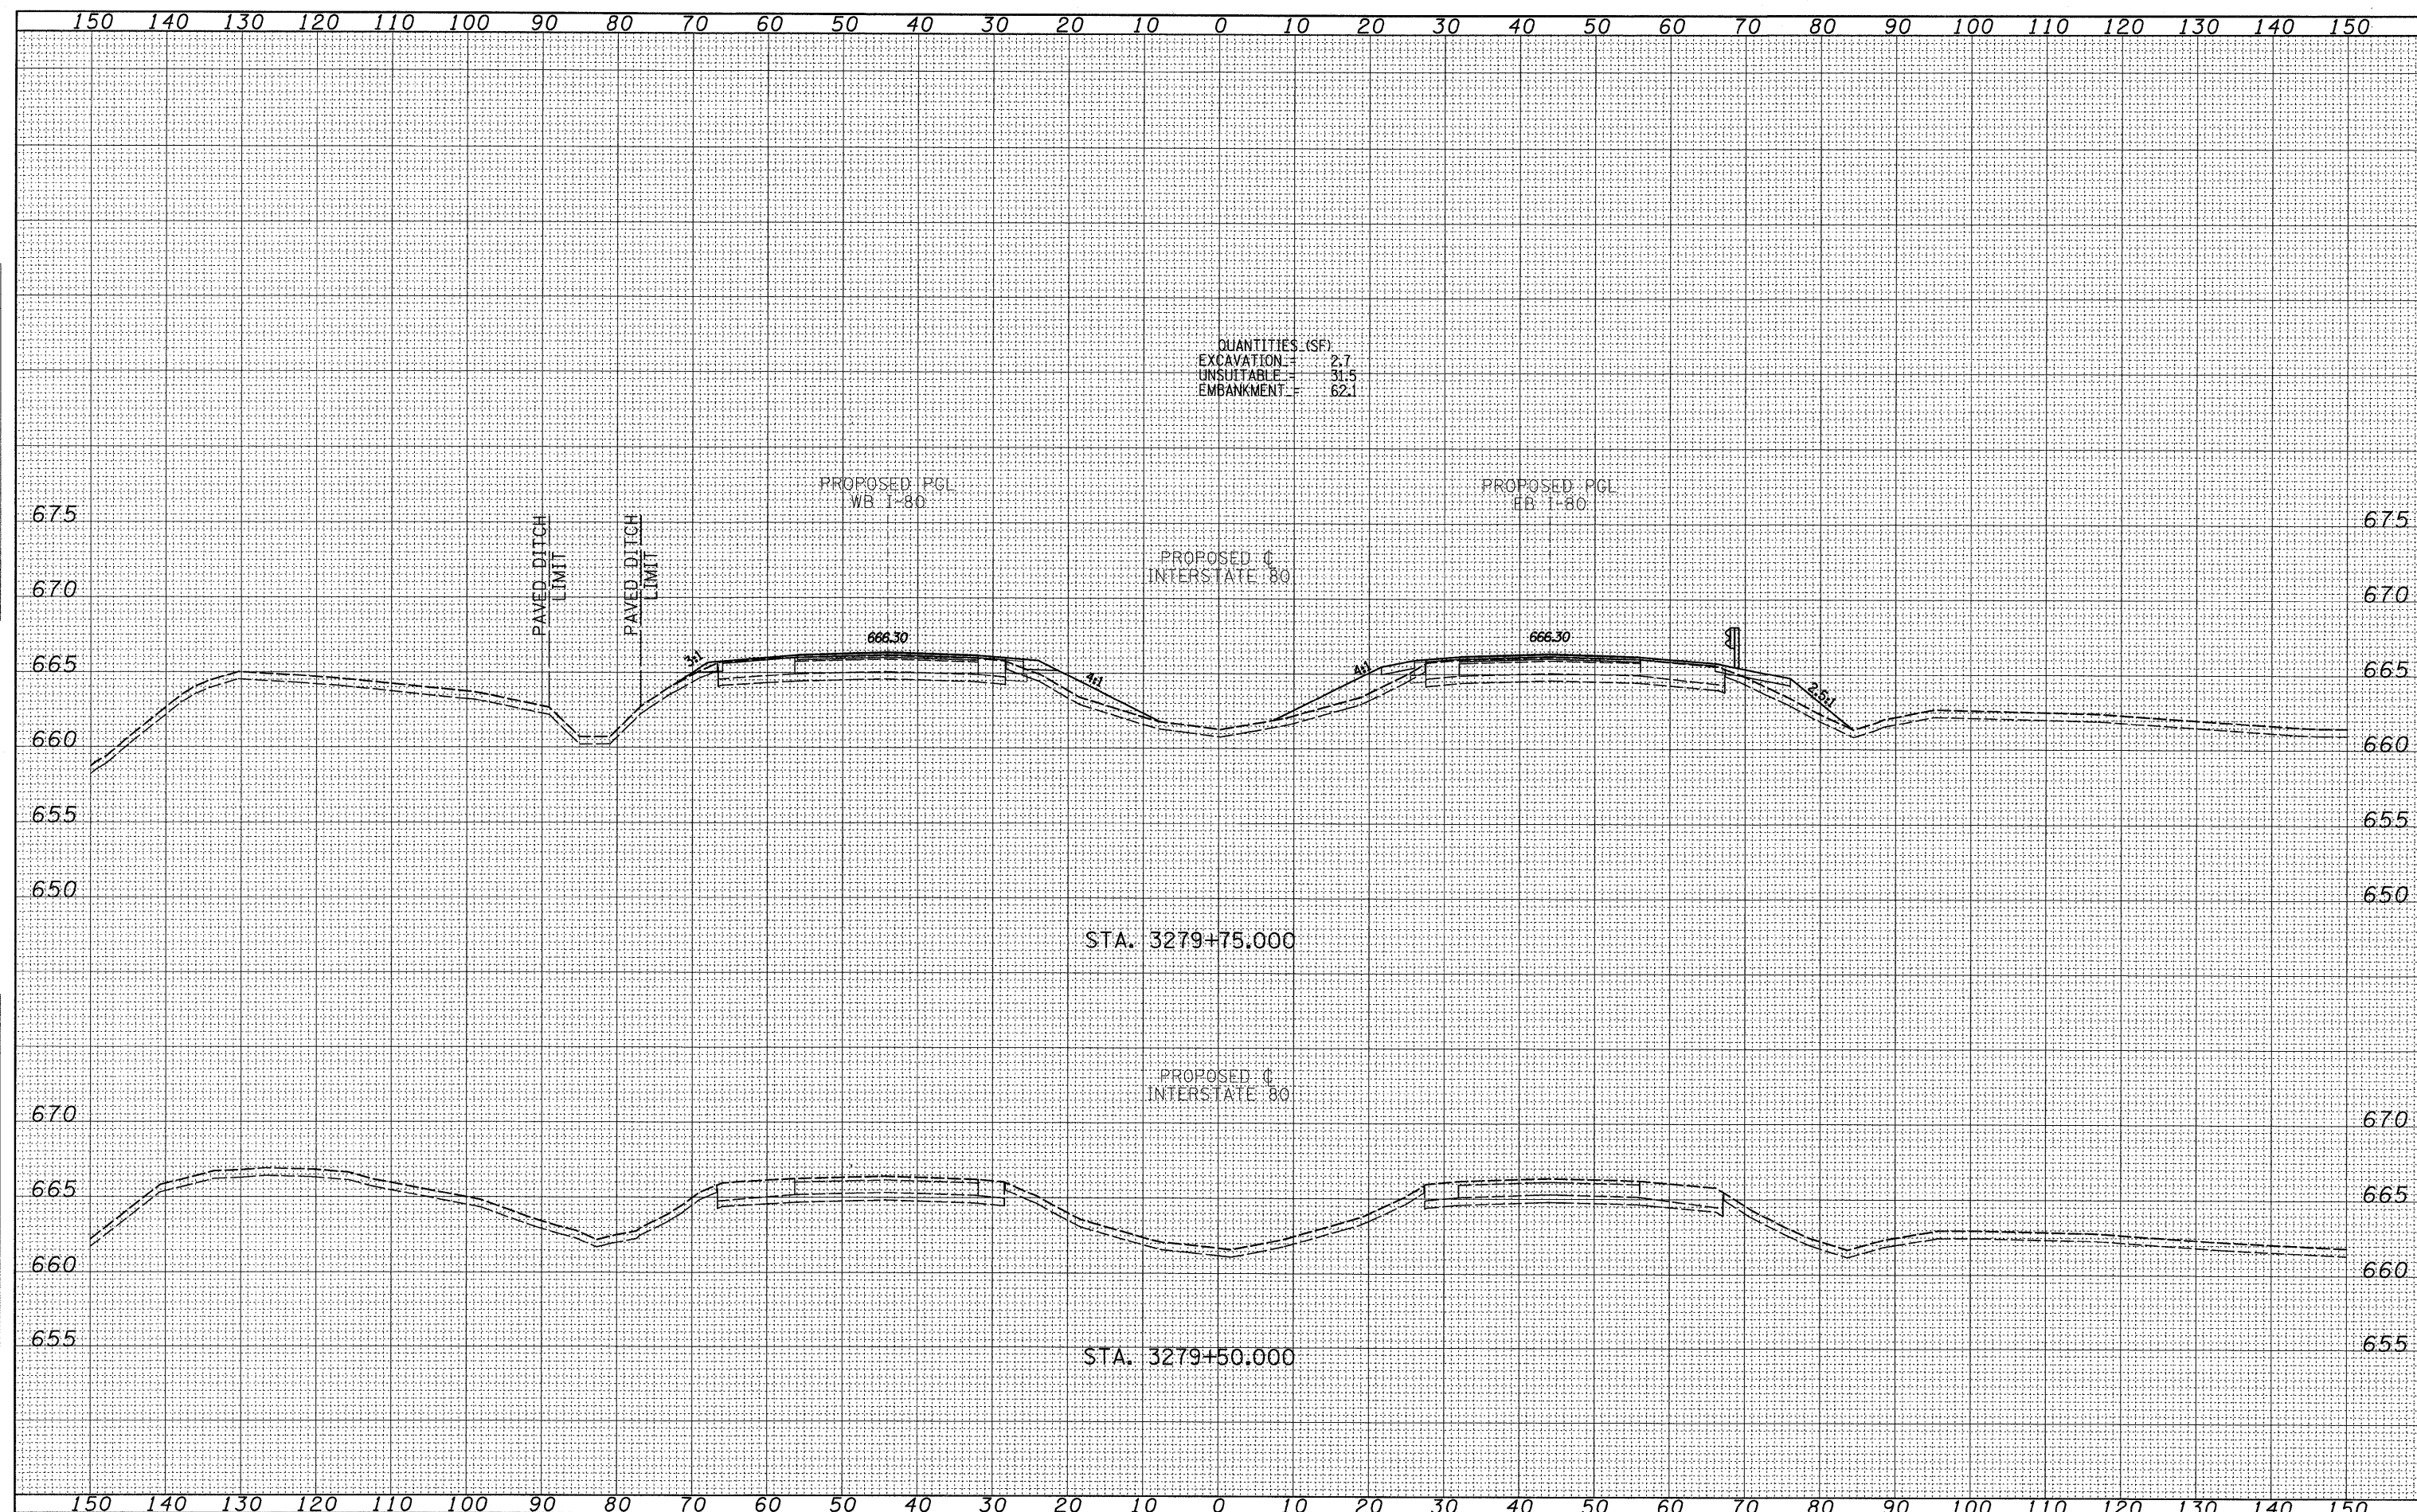

FILE NAME =
 #FILE#

USER NAME = #USER#
 PLOT SCALE = #SCALE#
 PLOT DATE = 8/14/2009

DESIGNED -	REVISED -
DRAWN -	REVISED -
CHECKED -	REVISED -
DATE -	REVISED -

**STATE OF ILLINOIS
 DEPARTMENT OF TRANSPORTATION**

PROPOSED CROSS SECTIONS

SCALE: SHEET NO. OF SHEETS STA. 3279+50.000 TO STA. 3279+75.000

F.A. RTE. 80	SECTION	COUNTY	TOTAL SHEETS	SHEET NO.
		BUREAU	344	310
CONTRACT NO. 66908				

FED. ROAD DIST. NO. ILLINOIS FED. AID PROJECT
 • 06-C7BR & BR-1, TVB-M, 6BR & 6, 7 RS-1 & II

P:\60242911-801\Road\60242920_P\Z03703151.dgn
 4:32:08 PM
 8/14/2009