


STA. 3616+00.00

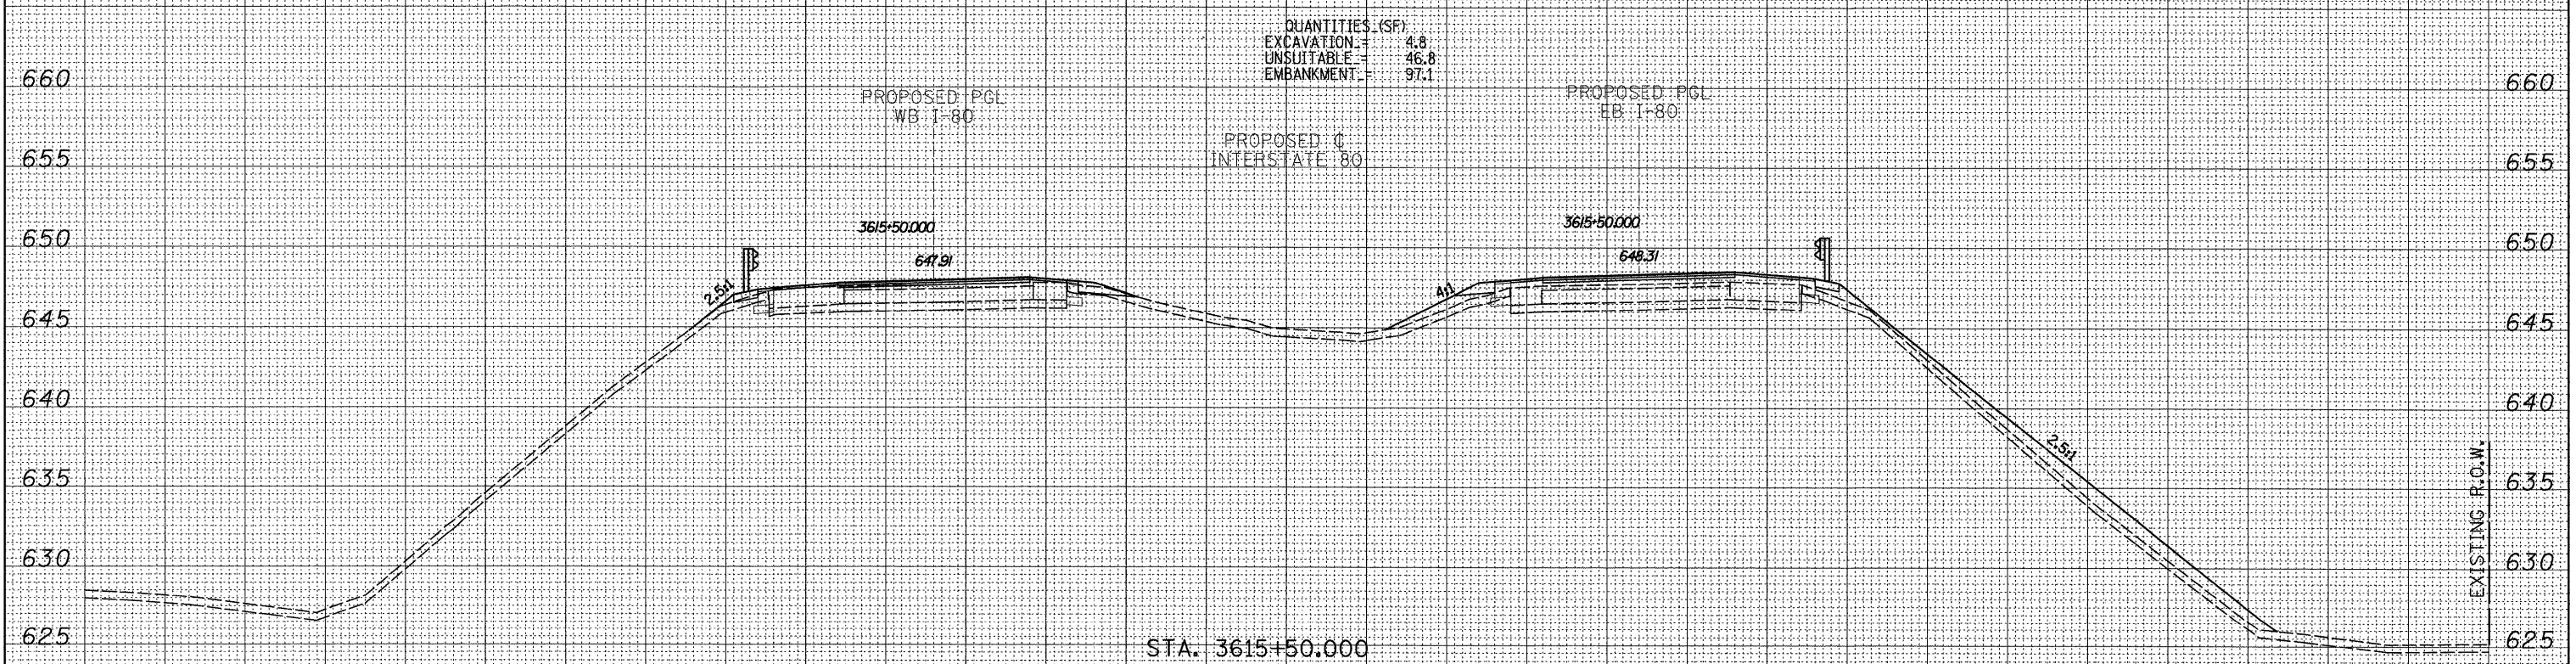

STA. 3615+50.00

|             |                       |            |           |   |           |           |        |              |                                      |                     |                           |
|-------------|-----------------------|------------|-----------|---|-----------|-----------|--------|--------------|--------------------------------------|---------------------|---------------------------|
| FILE NAME = | USER NAME = #USER#    | DESIGNED - | REVISED - | <p align="center"><b>STATE OF ILLINOIS</b><br/><b>DEPARTMENT OF TRANSPORTATION</b></p> <p align="center"><b>PROPOSED CROSS SECTIONS</b></p> | F.A. RTE. | SECTION   | COUNTY | TOTAL SHEETS | SHEET NO.                            |                     |                           |
| #FILE#      |                       | DRAWN -    | REVISED - |   | 80        | .         |        | 341          | 343                                  |                     |                           |
|             | PLOT SCALE = #SCALE#  | CHECKED -  | REVISED - |   |           |           | BUREAU |              |                                      |                     |                           |
|             | PLOT DATE = 8/14/2009 | DATE -     | REVISED - |   | SCALE:    | SHEET NO. | OF     | SHEETS       | STA. 3615+50.000 TO STA. 3616+00.000 | FED. ROAD DIST. NO. | ILLINOIS FED. AID PROJECT |

TYLIN INTERNATIONAL

• 06-T7BR & BR-1, 7VB-M, 6BR & 6, 7 RS-1 & II