



STATE OF ILLINOIS
DEPARTMENT OF TRANSPORTATION

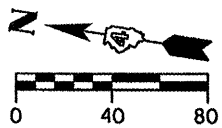

STRIPING NUMBER LEGEND

- 3 12" DIAGONAL (YELLOW)
- 4 4" DOUBLE YELLOW (NARROW)
- 8 4" SOLID (WHITE)
- RAISED REFLECTIVE PAVEMENT MARKERS

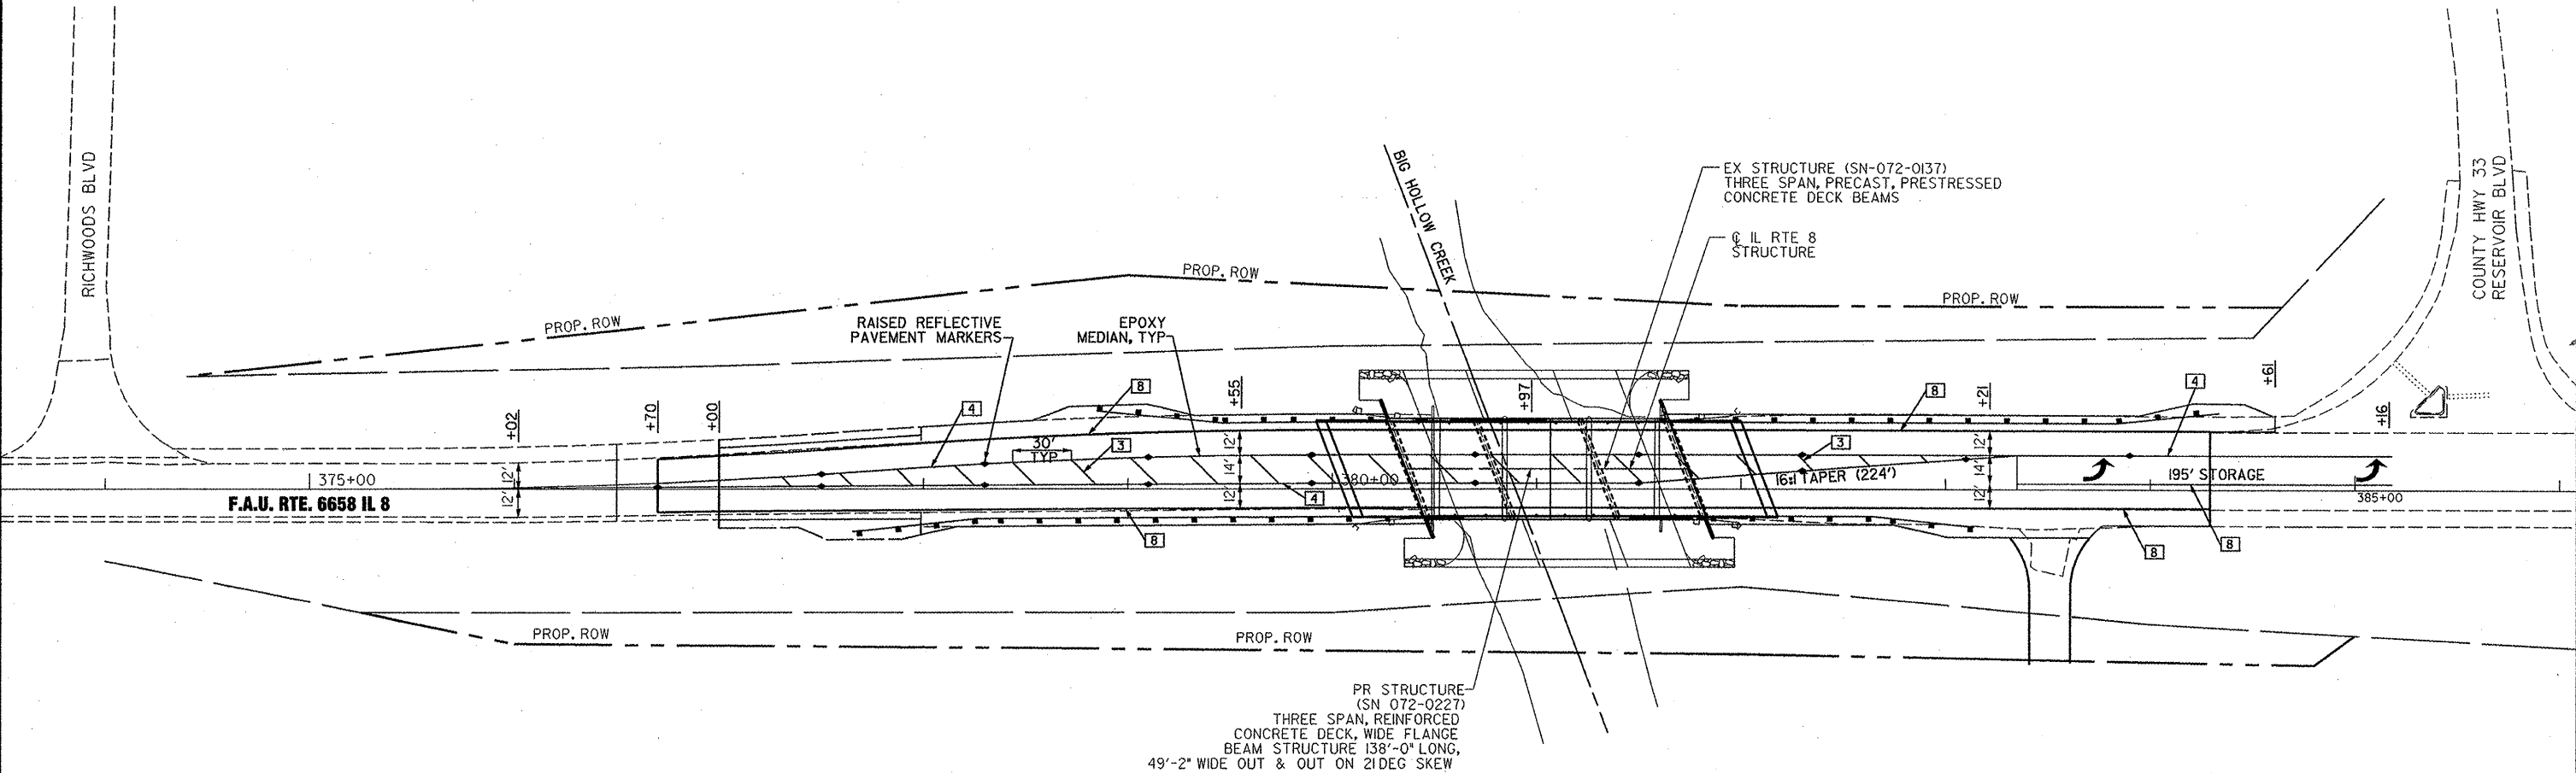

FILE NAME = 13 PAV MRK.dgn

USER NAME =

DESIGNED - GWM

REVISED -

DRAWN - ALP

REVISED -

PLOT SCALE = 40'

CHECKED - DEA/RNC

REVISED -

PLOT DATE = 07/25/09

DATE - 07/28/09

REVISED -

STATE OF ILLINOIS
DEPARTMENT OF TRANSPORTATION

PAVEMENT MARKING SHEET

SCALE:

SHEET NO. OF SHEETS

STA. TO STA.

F.A.U.

RTE.

6658

SECTION

(20-150-BR) DR

COUNTY

PEORIA

TOTAL

SHEETS

49

SHEET

NO.

13

CONTRACT NO. 68478

ILLINOIS

FED. AID PROJECT