


PLAN	DATE	BY
DESIGNED		
CHECKED		
IN CHARGE		
DATE		

PROFILE	DATE	BY
DESIGNED		
CHECKED		
IN CHARGE		
DATE		

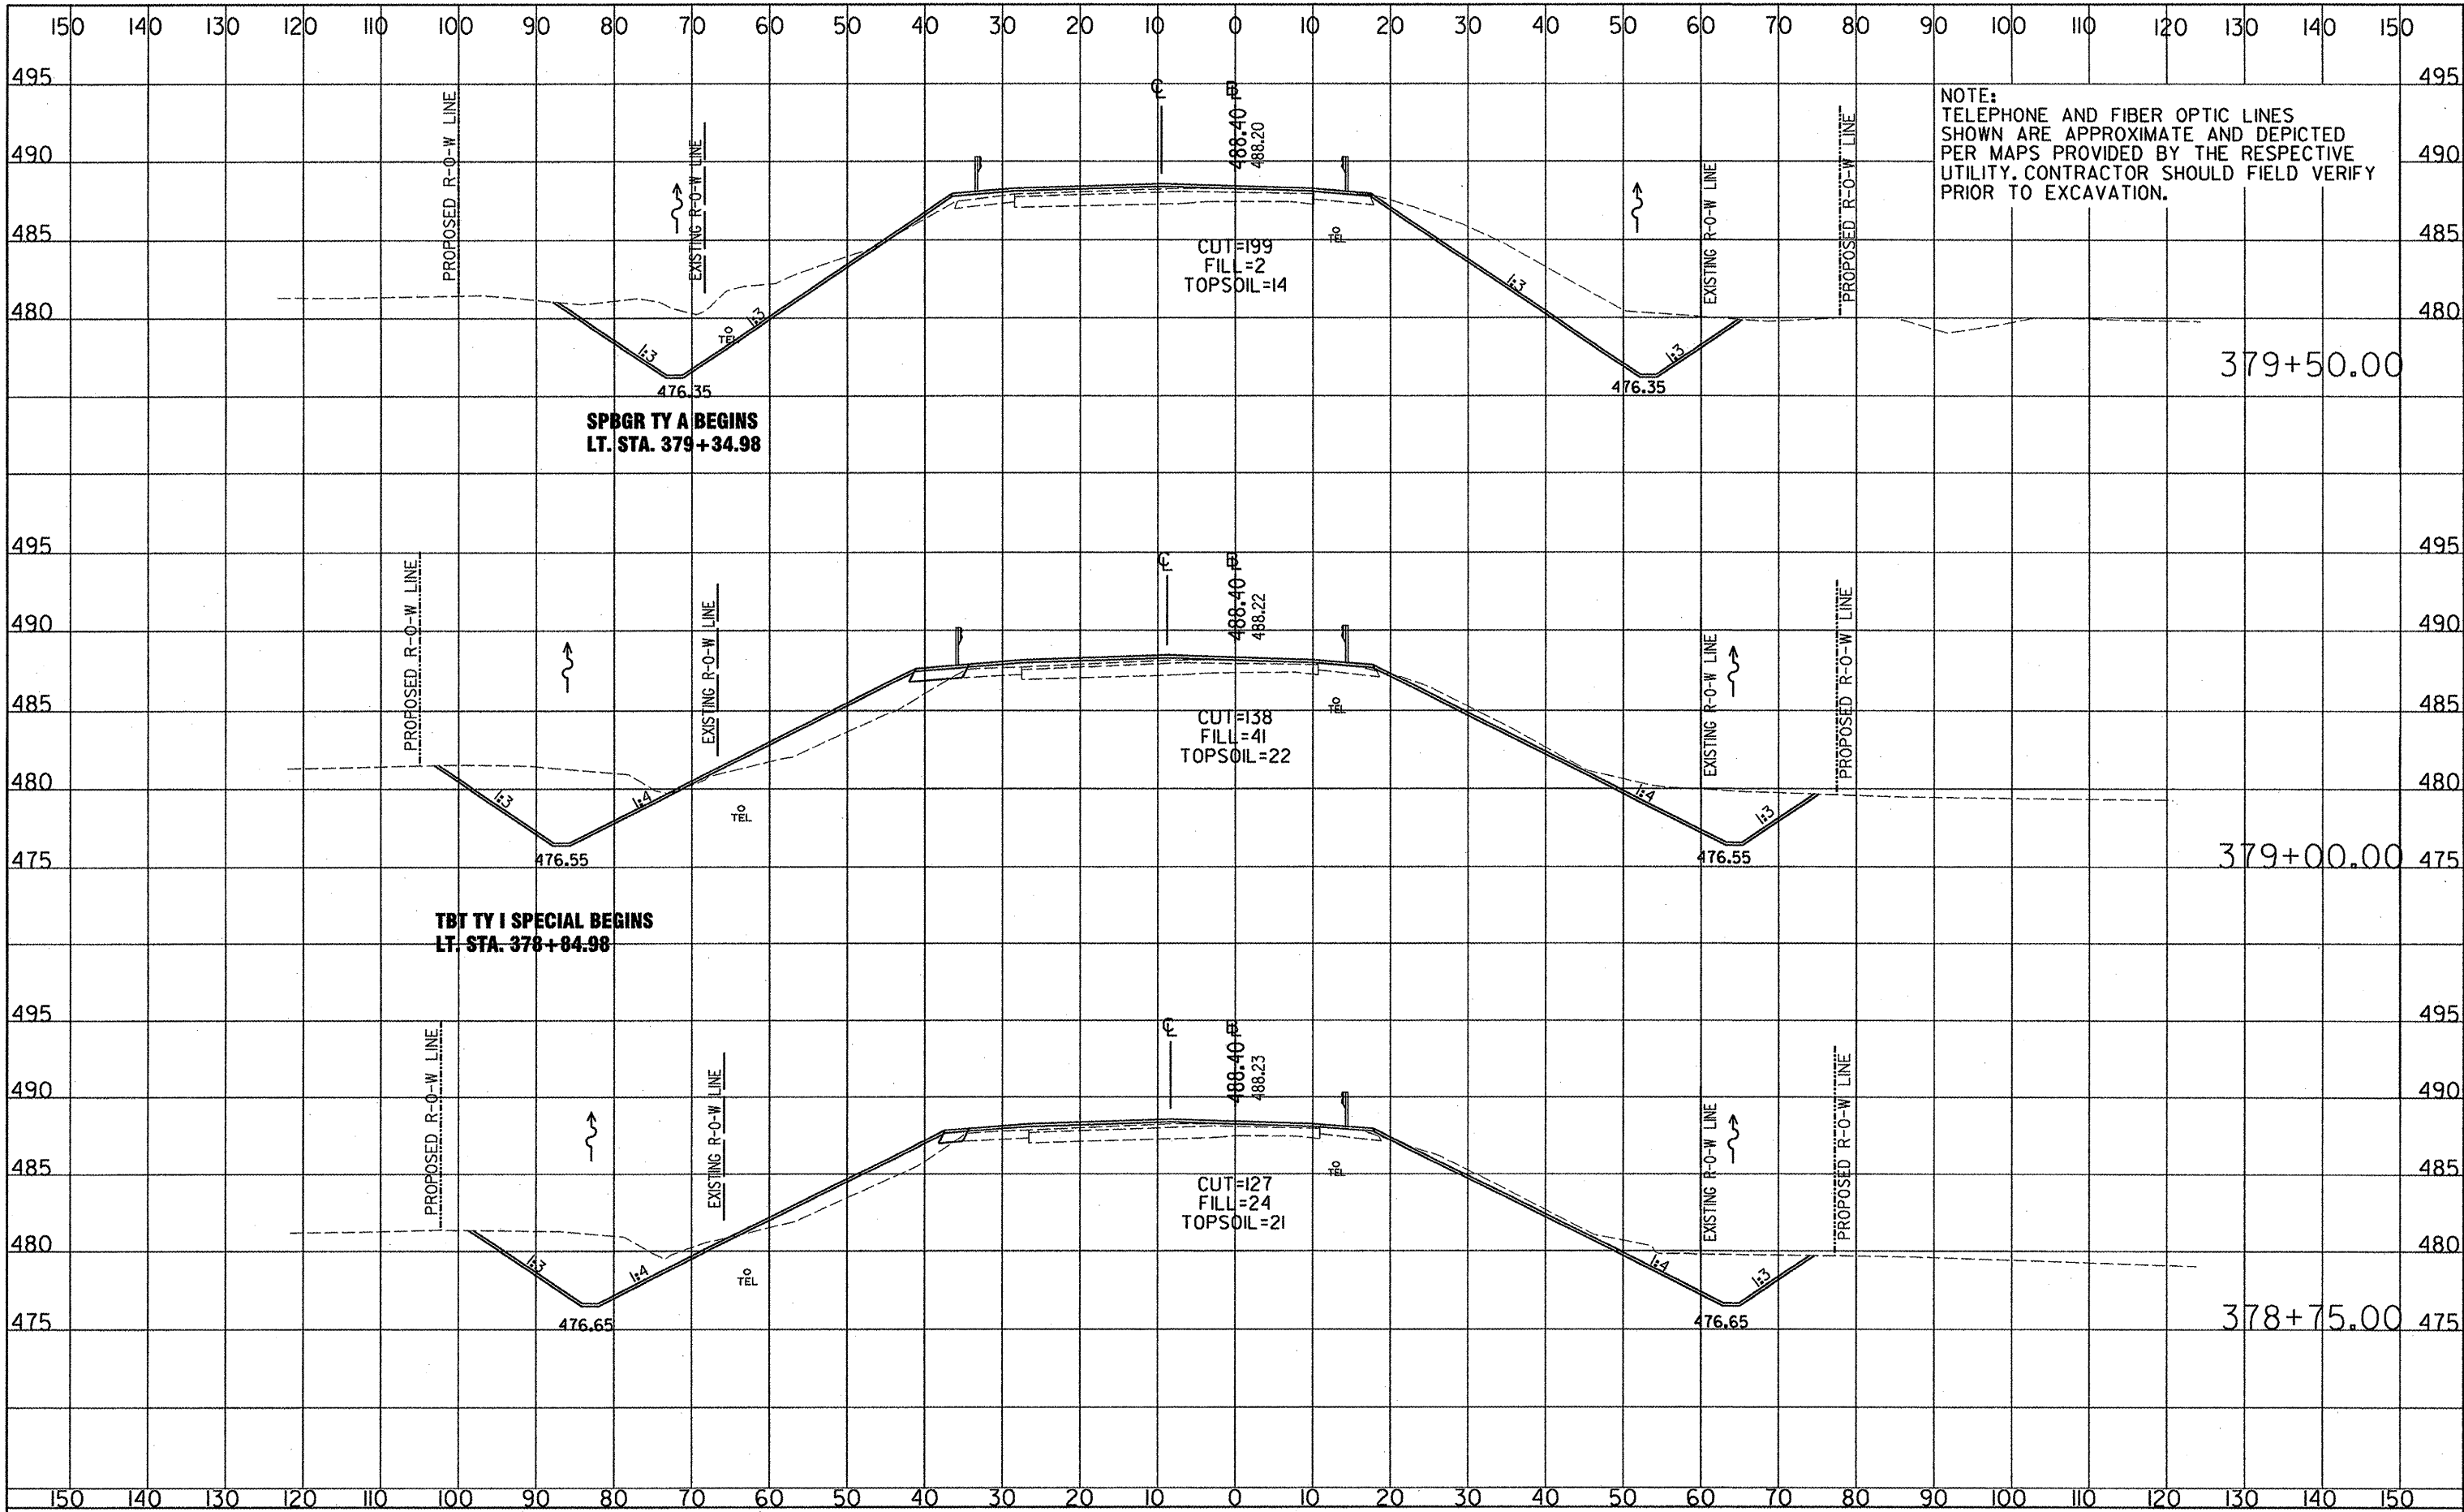

NOTE:
TELEPHONE AND FIBER OPTIC LINES
SHOWN ARE APPROXIMATE AND DEPICTED
PER MAPS PROVIDED BY THE RESPECTIVE
UTILITY. CONTRACTOR SHOULD FIELD VERIFY
PRIOR TO EXCAVATION.

FILE NAME = 36-42 XS.dgn	USER NAME =	DESIGNED - GWM	REVISED -	STATE OF ILLINOIS DEPARTMENT OF TRANSPORTATION	CROSS SECTIONS	SCALE:	SHEET NO. OF SHEETS	STA. TO STA.	F.A.U. RTE. 6658	SECTION (20-150-DR) BR	COUNTY PEORIA	TOTAL SHEETS 49	SHEET NO. 38
		DRAWN - ALP	REVISED -						CONTRACT NO. 68478				
		CHECKED - DEA/ENC	REVISED -						ILLINOIS FED. AID PROJECT				
		DATE - 07/29/09	REVISED -										