


PROFILE		BY	DATE
NOTE BOOK NO. _____	SUBMITTED		
	PLOTTED		
	COPIES CHECKED		
	C.I.M. NOTED		
	STRUCTURE NOTATION'S OK'D		

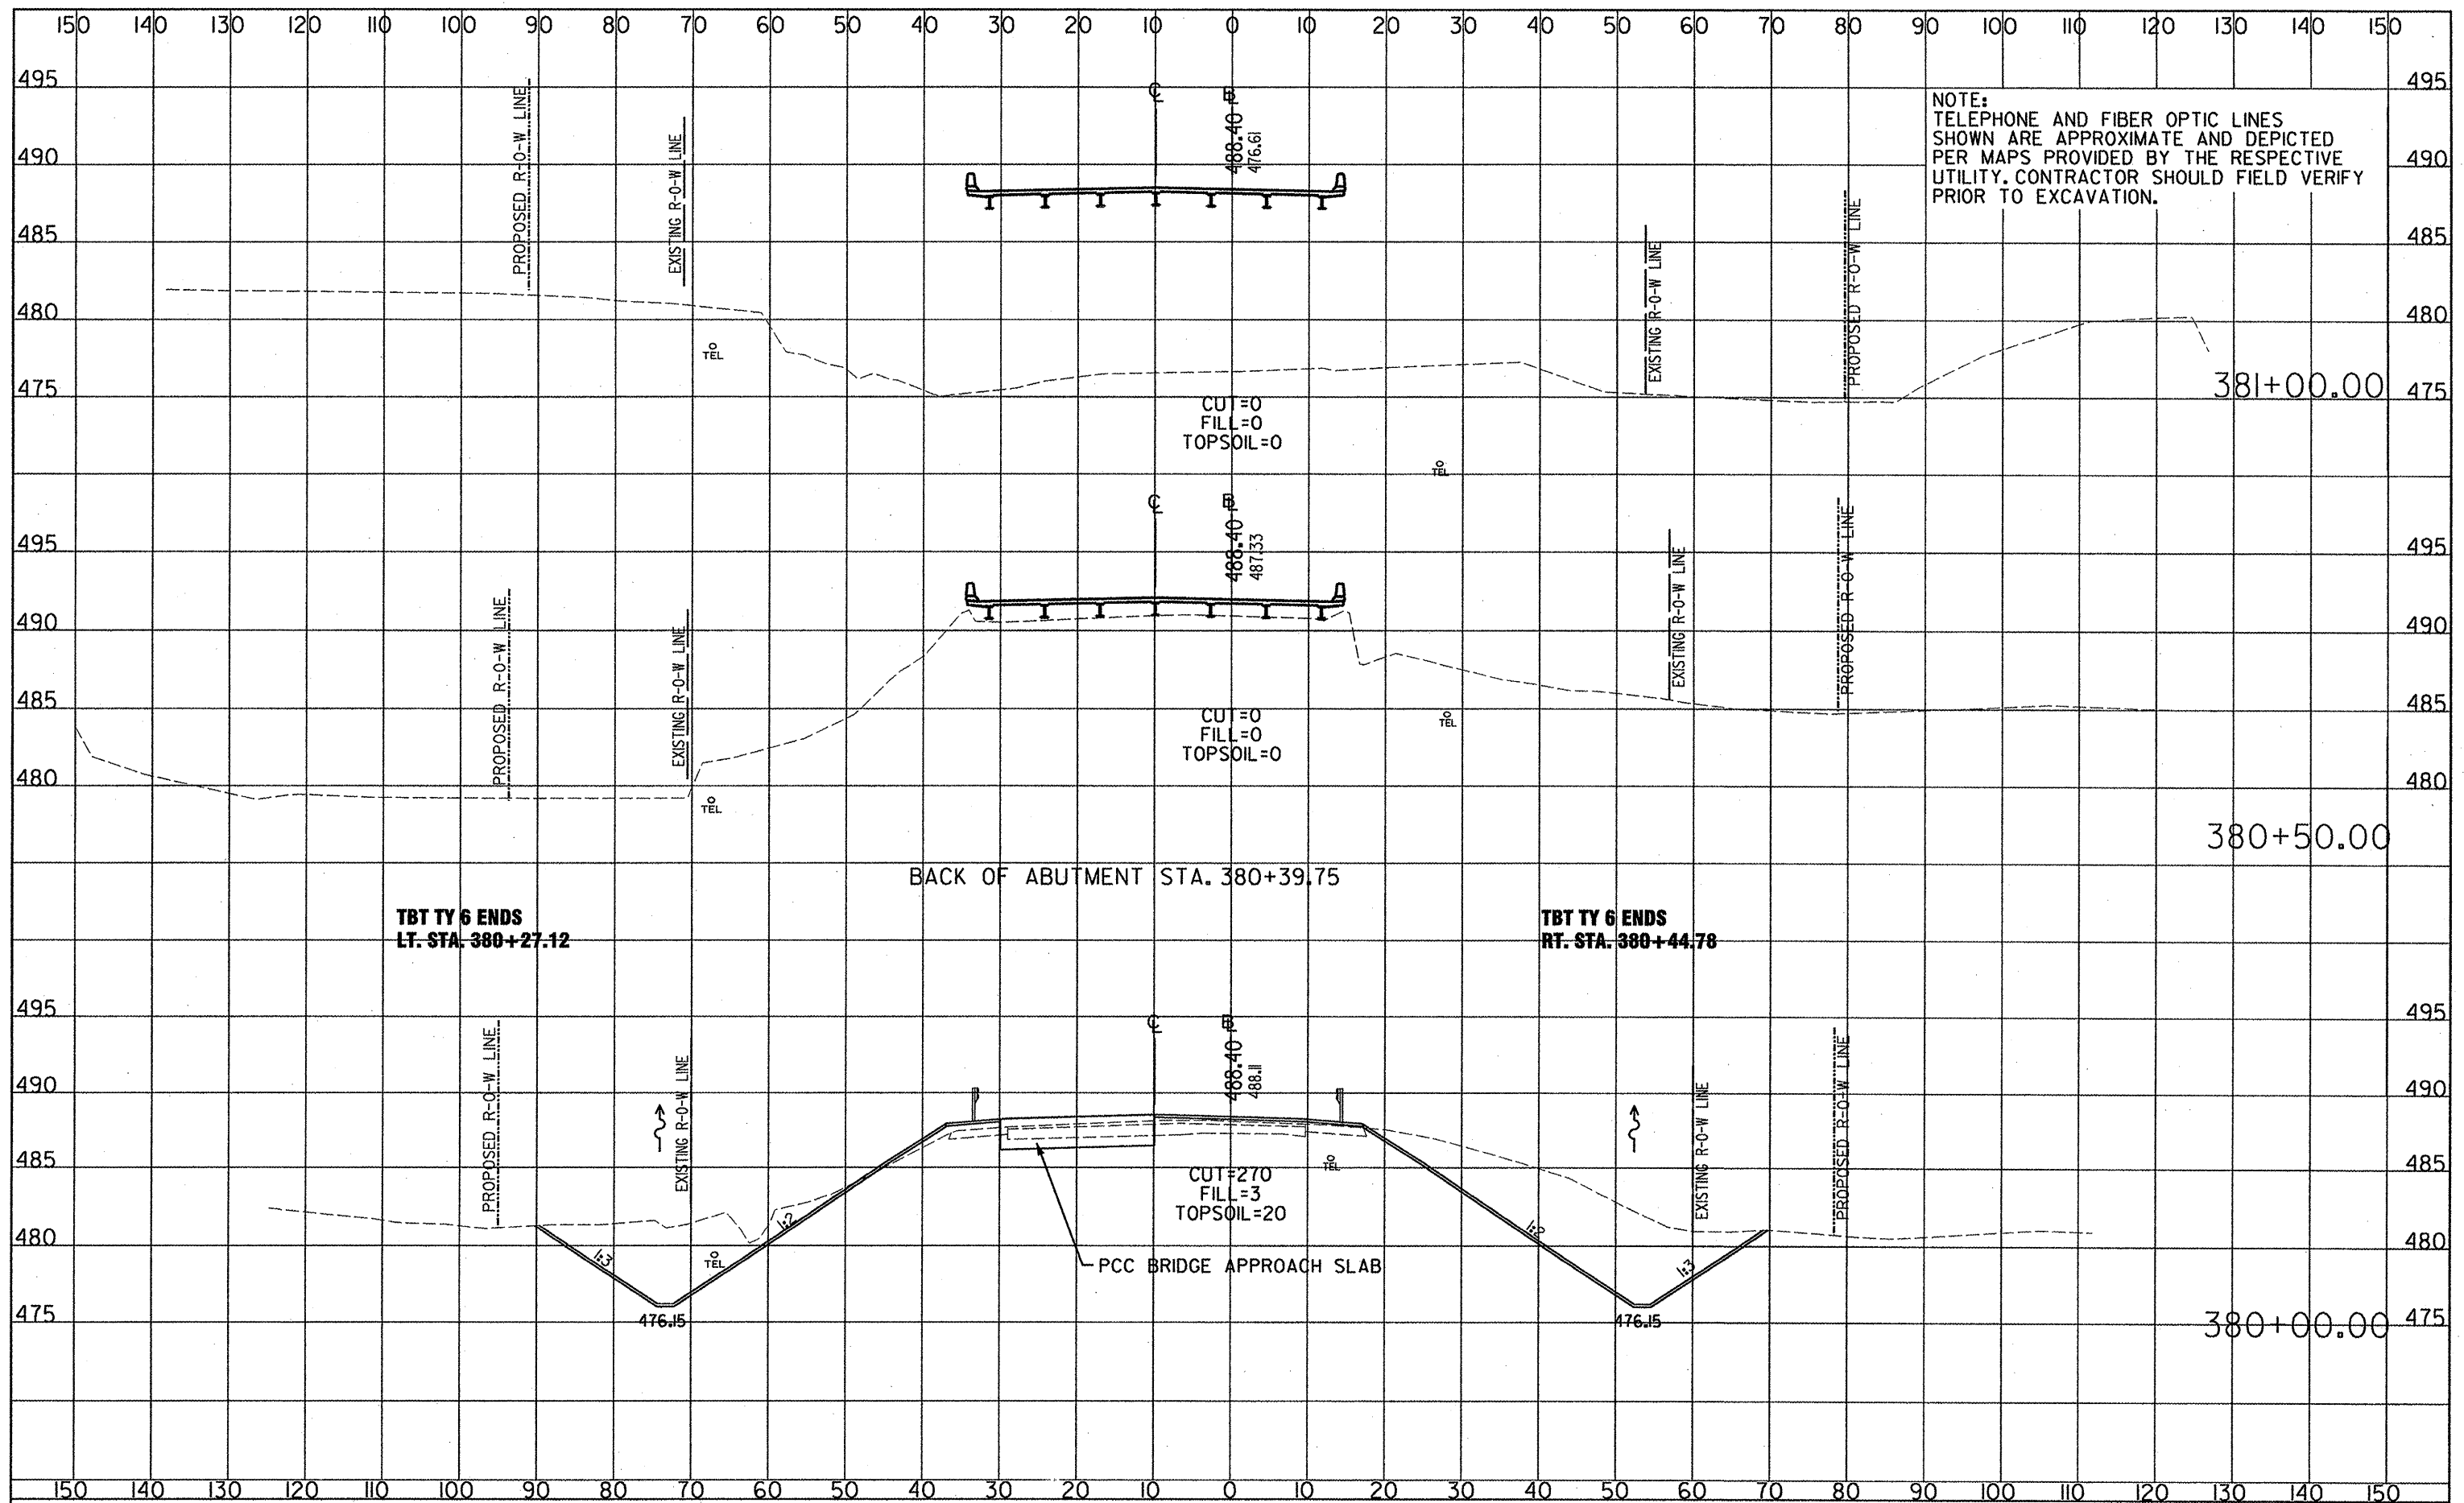

FILE NAME = 36-42 XS.dgn	USER NAME =	DESIGNED - QWM	REVISED -	STATE OF ILLINOIS DEPARTMENT OF TRANSPORTATION	CROSS SECTIONS				F.A.U. RITE.	SECTION	COUNTY	TOTAL SHEETS	SHEET NO.
	PLOT SCALE =	DRAWN - ALP	REVISED -						6650	(2C-15D-BR) BR	PEORIA	49	39
	PLOT DATE = 07/29/09	CHECKED - DEA/ENC	REVISED -		CONTRACT NO. 68478								
		DATE - 07/29/09	REVISED -						SCALE:	SHEET NO. OF SHEETS	STA. TO STA.		