


PLAN	DATE	
	BY	
	REVISION	
	NO. OF WAYS CHECKED	

PROFILE	DATE	
	BY	
	REVISION	
	NO. OF WAYS CHECKED	

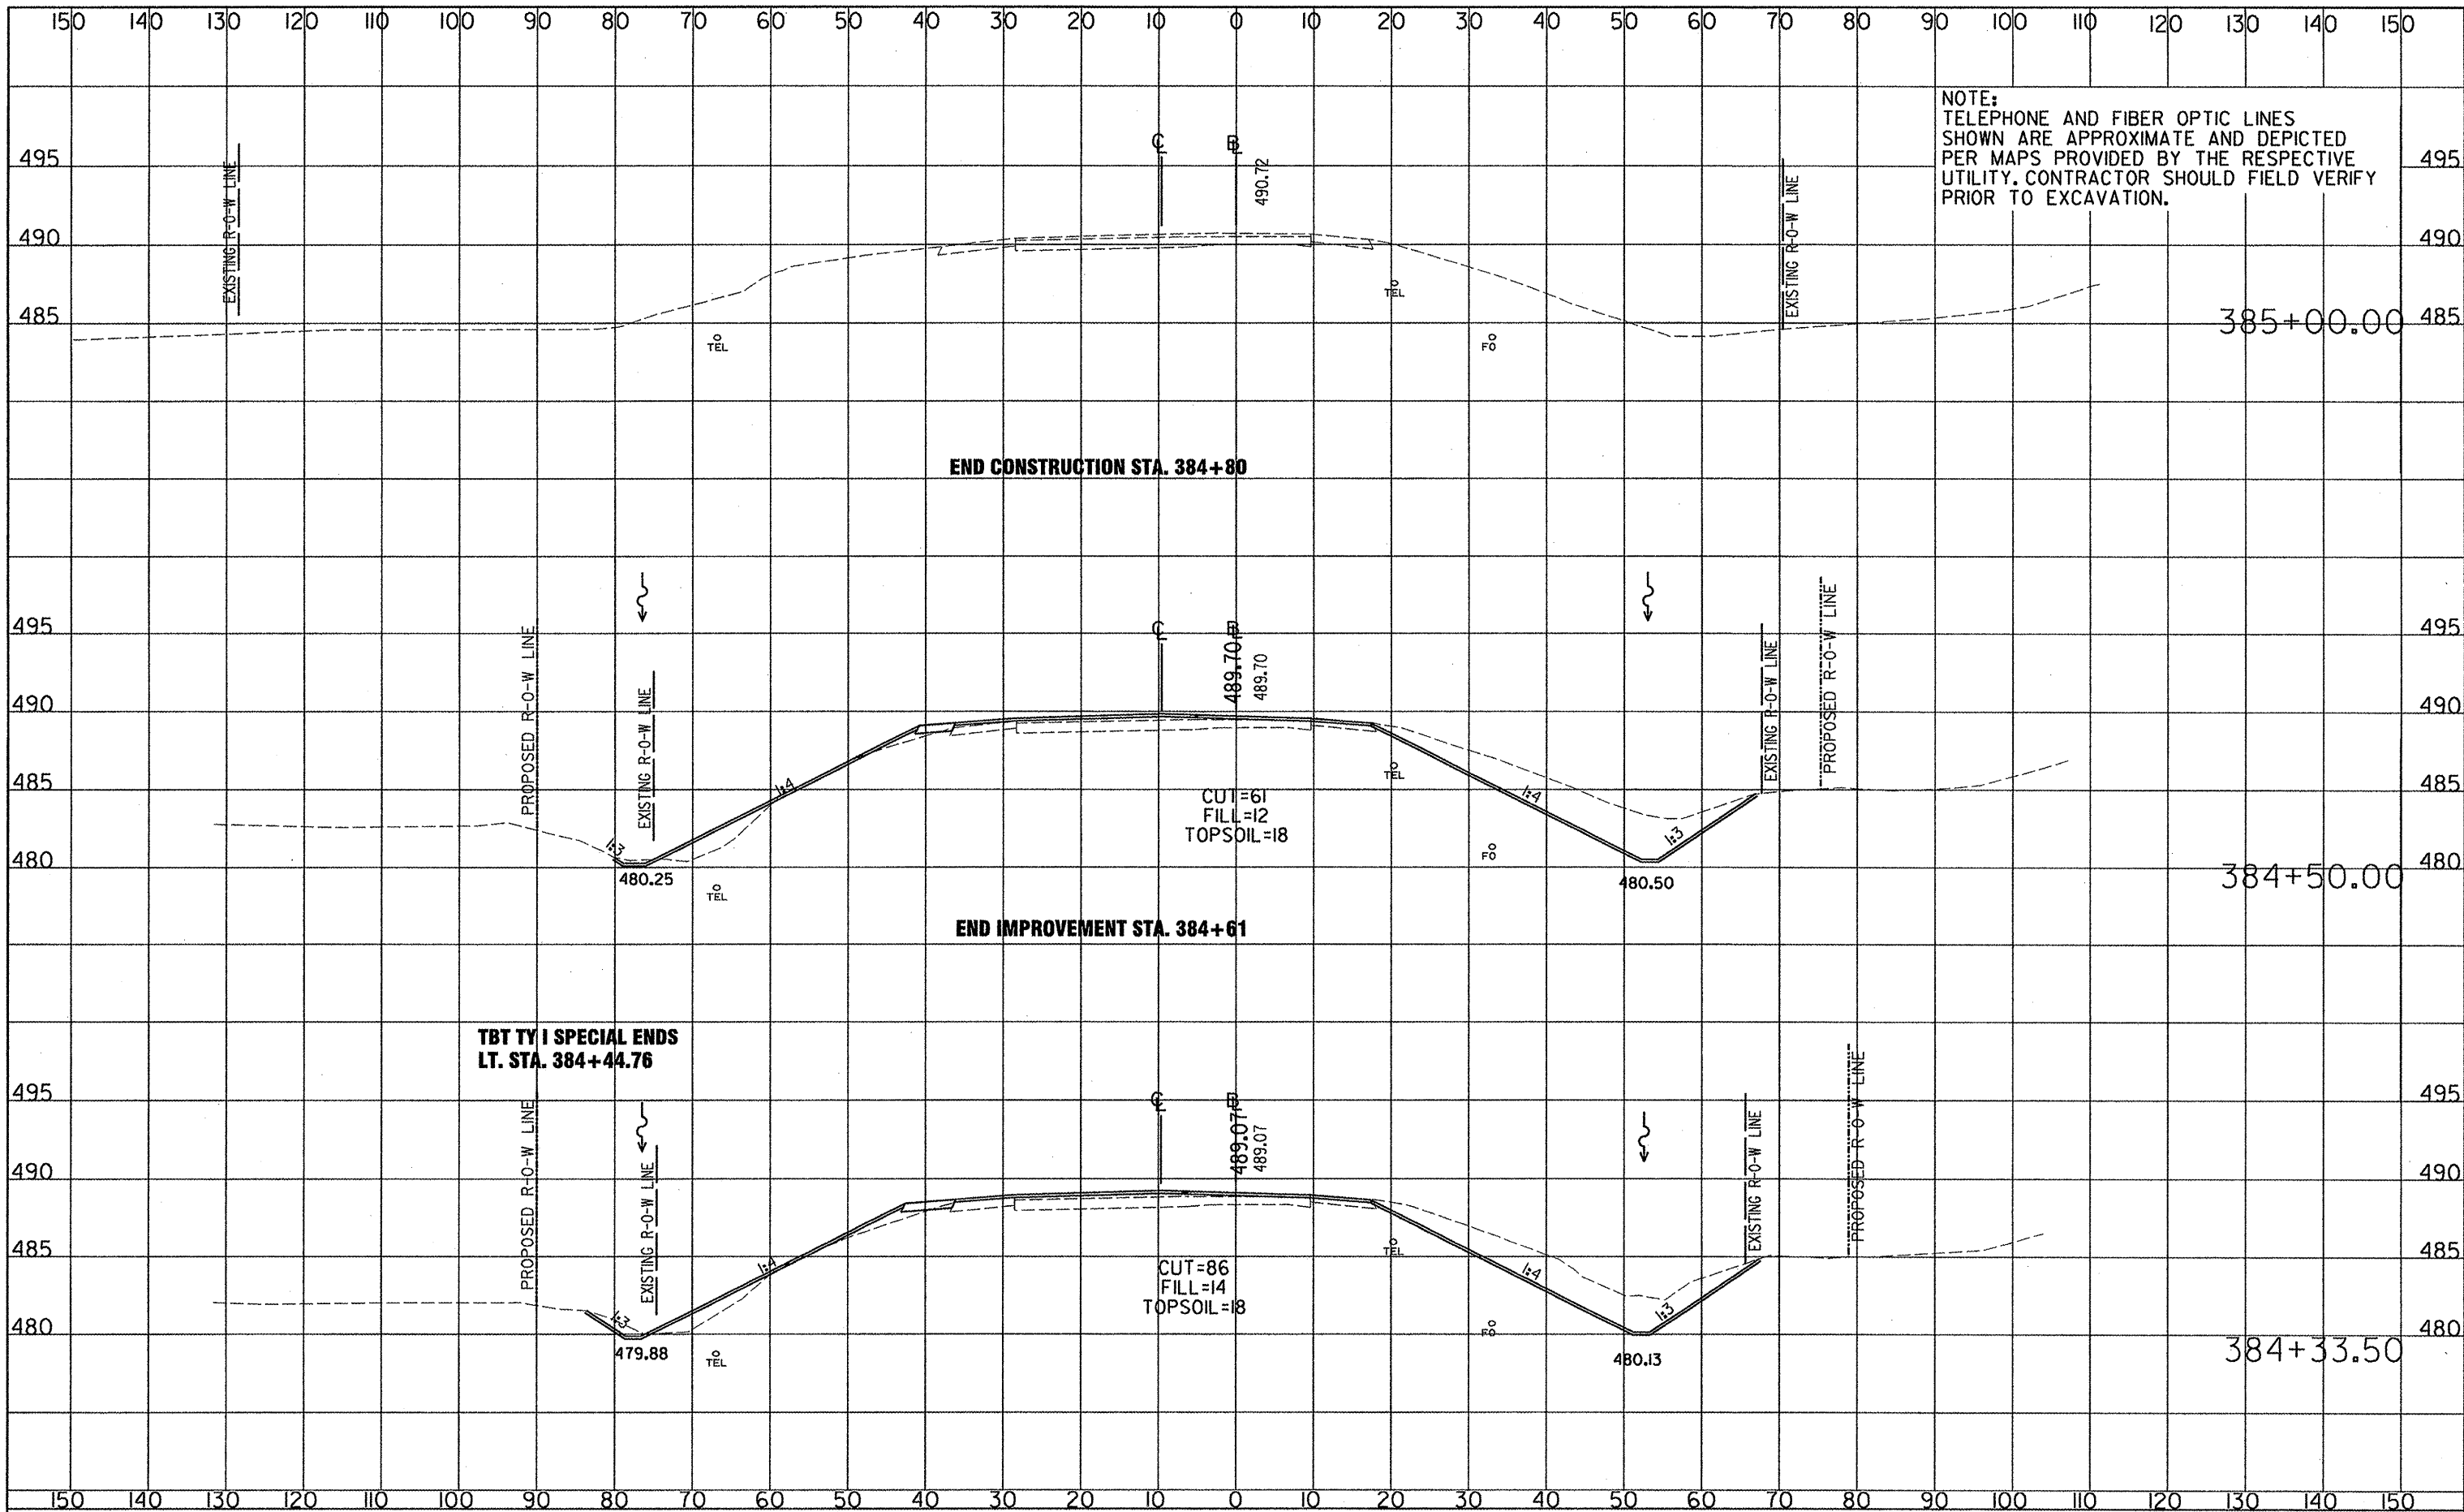

FILE NAME = 36-42 XS.dgn	USER NAME =	DESIGNED - GWM	REVISED -	STATE OF ILLINOIS DEPARTMENT OF TRANSPORTATION	CROSS SECTIONS	SCALE:	SHEET NO. OF SHEETS	STA. TO STA.	F.A.U. RTE.	SECTION	COUNTY	TOTAL SHEETS	SHEET NO.
		DRAWN - ALP	REVISED -						6658	(20-150-BR) BR	PEORIA	49	42
PLOT SCALE =	CHECKED - DEA/ENC	REVISED -	CONTRACT NO. 68478										
PLOT DATE = 07/28/09	DATE - 07/28/09	REVISED -	ILLINOIS FED. AID PROJECT										