


F.A.U. RTE.	SECTION	COUNTY	TOTAL SHEETS	SHEET NO.
6858	(2C-15D-BR) BR	PEORIA	49	43
STA. _____		TO STA. _____		
FED. ROAD DIST. NO. _		ILLINOIS	FED. AID PROJECT	
CONTRACT NO. 68478				

# **SLOPE STEPS DETAIL** TYPICAL CROSS-SECTION EMBANKMENT CONSTRUCTION ON SIDEHILL

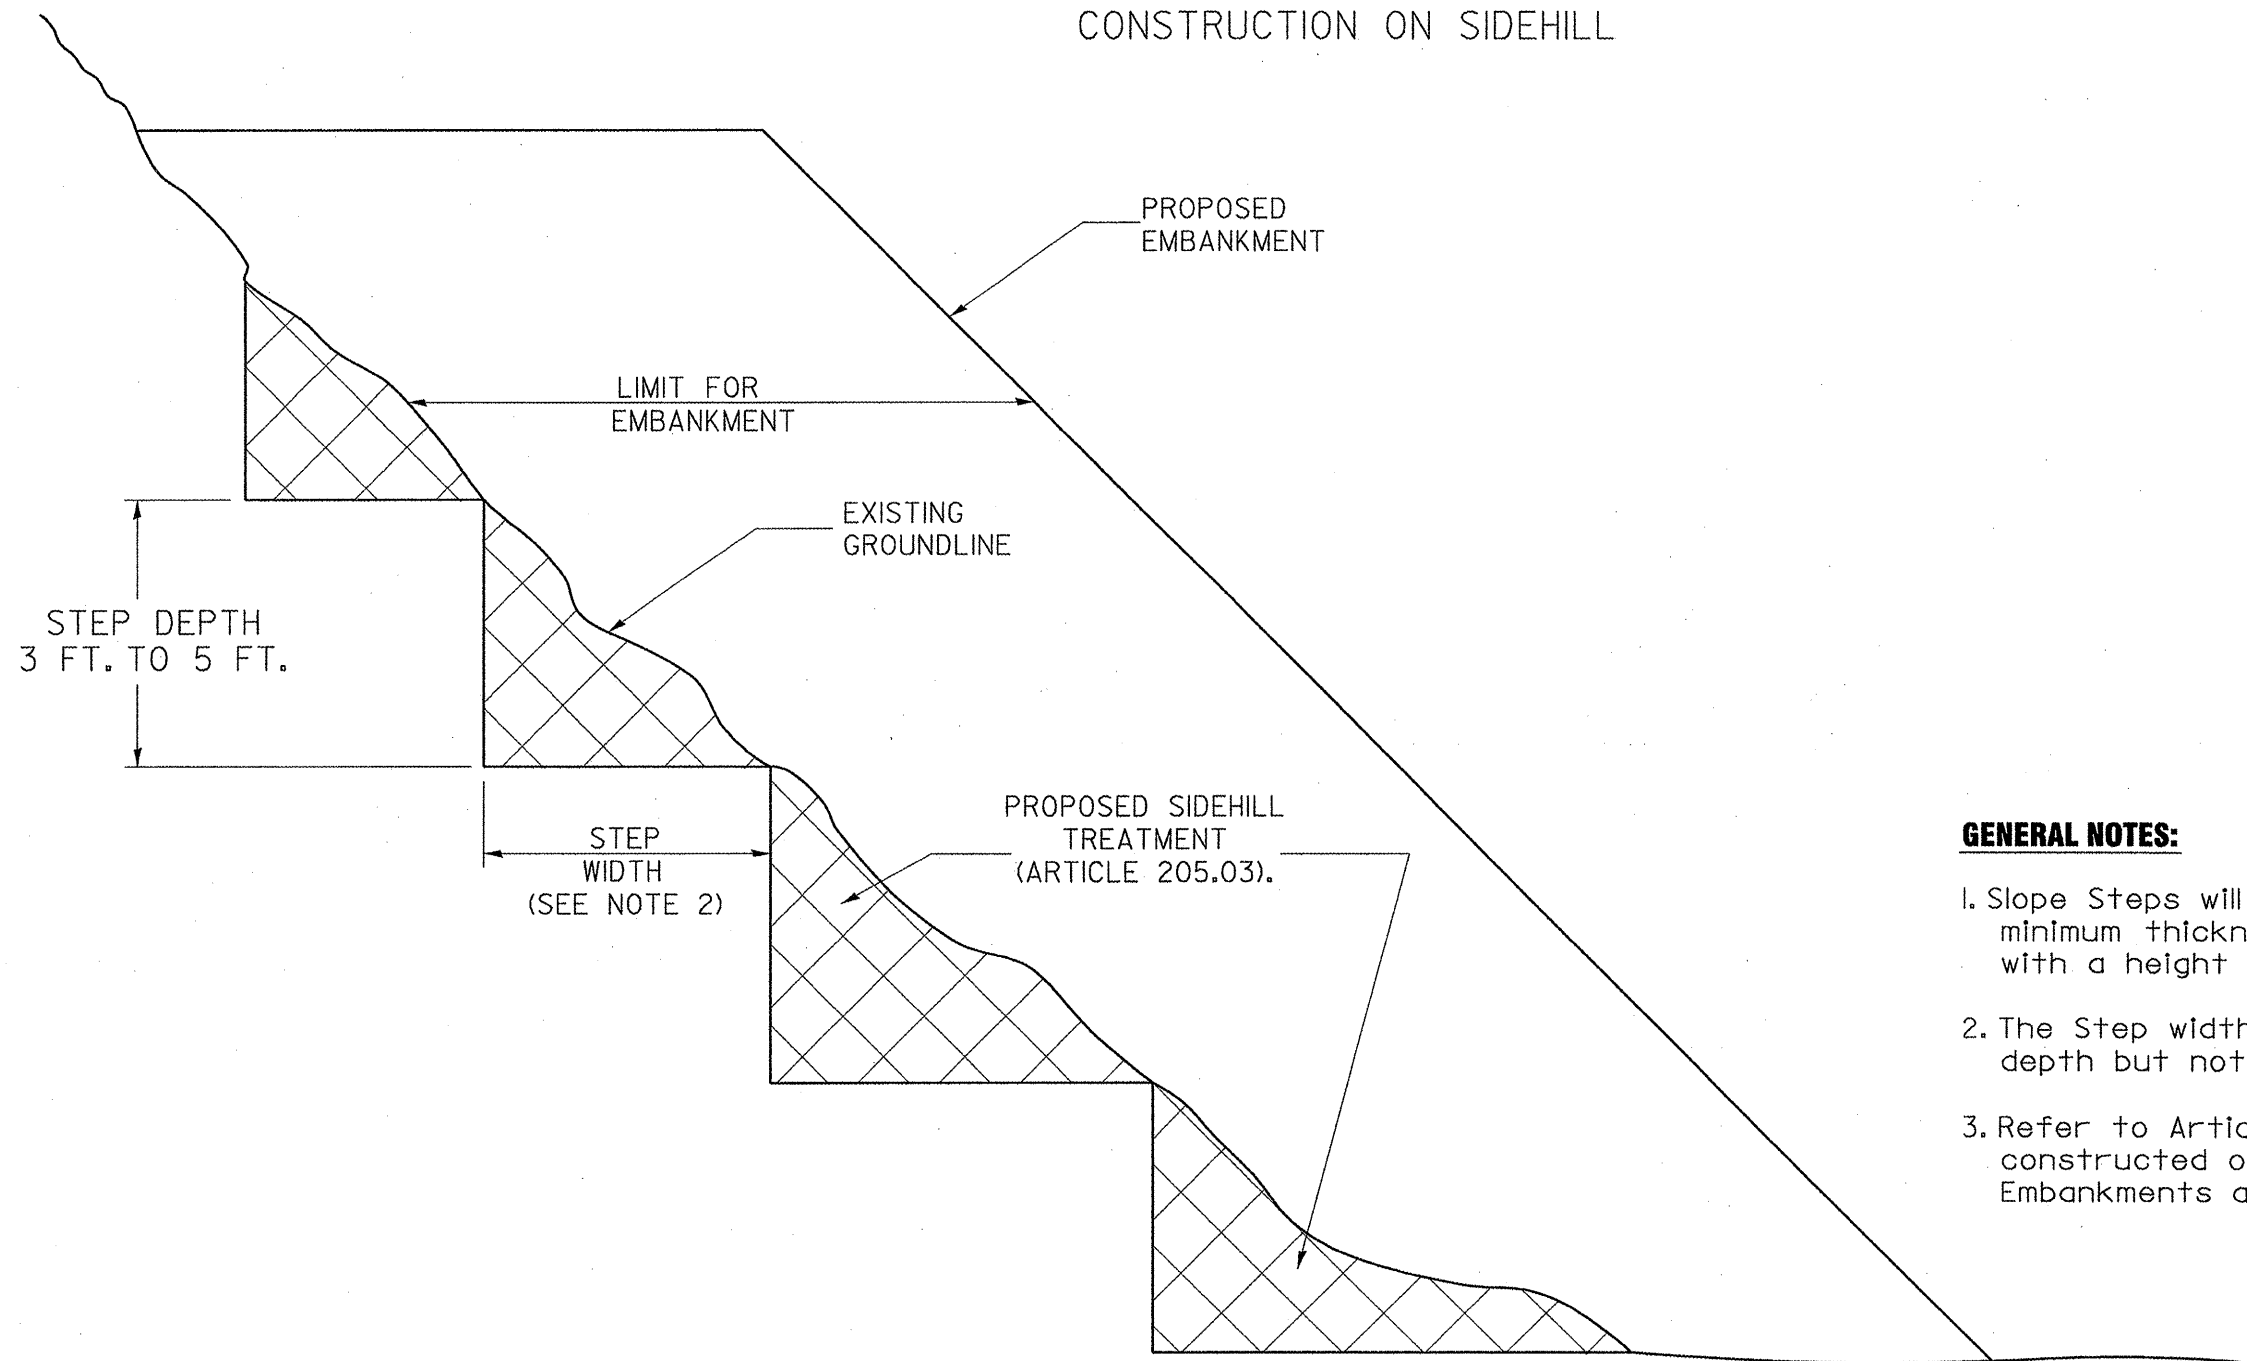

## **GENERAL NOTES:**

1. Slope Steps will be required for all 300(I2) minimum thickness "silver fills" and on a fills with a height of 3.0m(I0').
2. The Step width shall be twice the Step depth but not less than 6 feet.
3. Refer to Article 205.03 for Embankment to be constructed on Hillside or Slopes, or If existing Embankments are to be widened.

## REPLACEMENT MATERIAL:



STANDARD EMBANKMENT  
(IN ACCORDANCE WITH  
205 OF THE STANDARD SPECIFACATION).

All dimensions are in millimeters  
(inches) unless otherwise noted.

ILLINOIS DEPARTMENT OF TRANSPORTATION		
DISTRICT CADD STANDARD		
<b>SLOPE STEPS DETAIL</b>		
CADD STD. NO. 20500I-D4		
SCALE: NOT DRAWN TO SCALE		DRAWN BY CADD
DATE: 07/29/09		CHECKED BY

DATE	REVISIONS	BY
1-1-97	RENUM. L-5.03, NEW REVISION BOX, REVISED TITLE BOX, REVISED GENERAL NOTES.	T.P.