


CONTRACT NO. 68478				
F.A.D. RTE.	SECTION	COUNTY	TOTAL SHEETS	SHEET NO.
605H	(2C-15B-3H) BR	PEORIA	49	46a
STA.		TO STA.		
FED. ROAD DIST. NO.		ILLINOIS	FED. AID PROJECT	

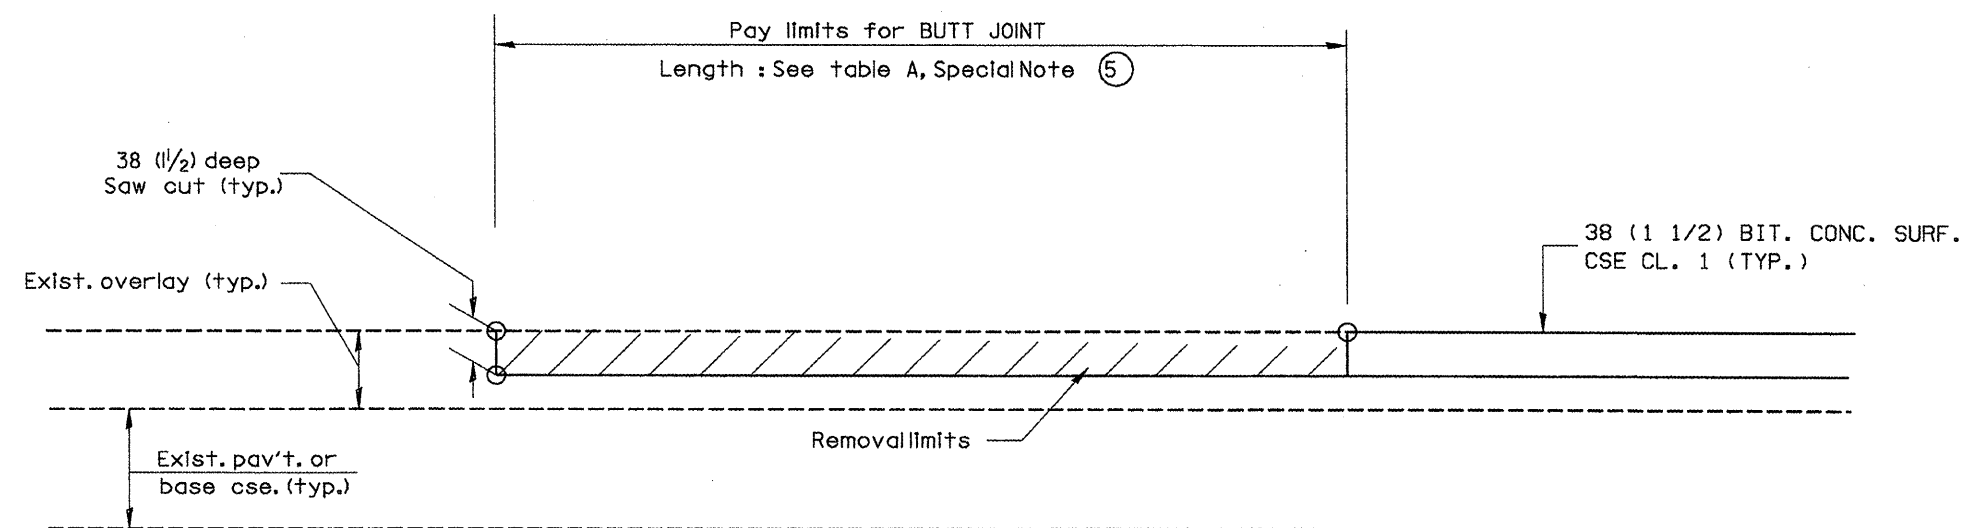

**CASE 5 : WITH BITUMINOUS SURFACE REMOVAL (COLD MILLING)**  
**TIE-IN TO EXISTING BITUMINOUS TAPER**

All dimensions are in millimeters  
(inches) unless otherwise noted.

ILLINOIS DEPARTMENT OF TRANSPORTATION  
DISTRICT CADD STANDARD

**BUTT JOINTS**

CADD STD NO. 406101-D4 SHEET 3 OF 3  
SCALE: NOT DRAWN TO SCALE DRAWN BY CADD  
DATE: 07/29/09 CHECKED BY