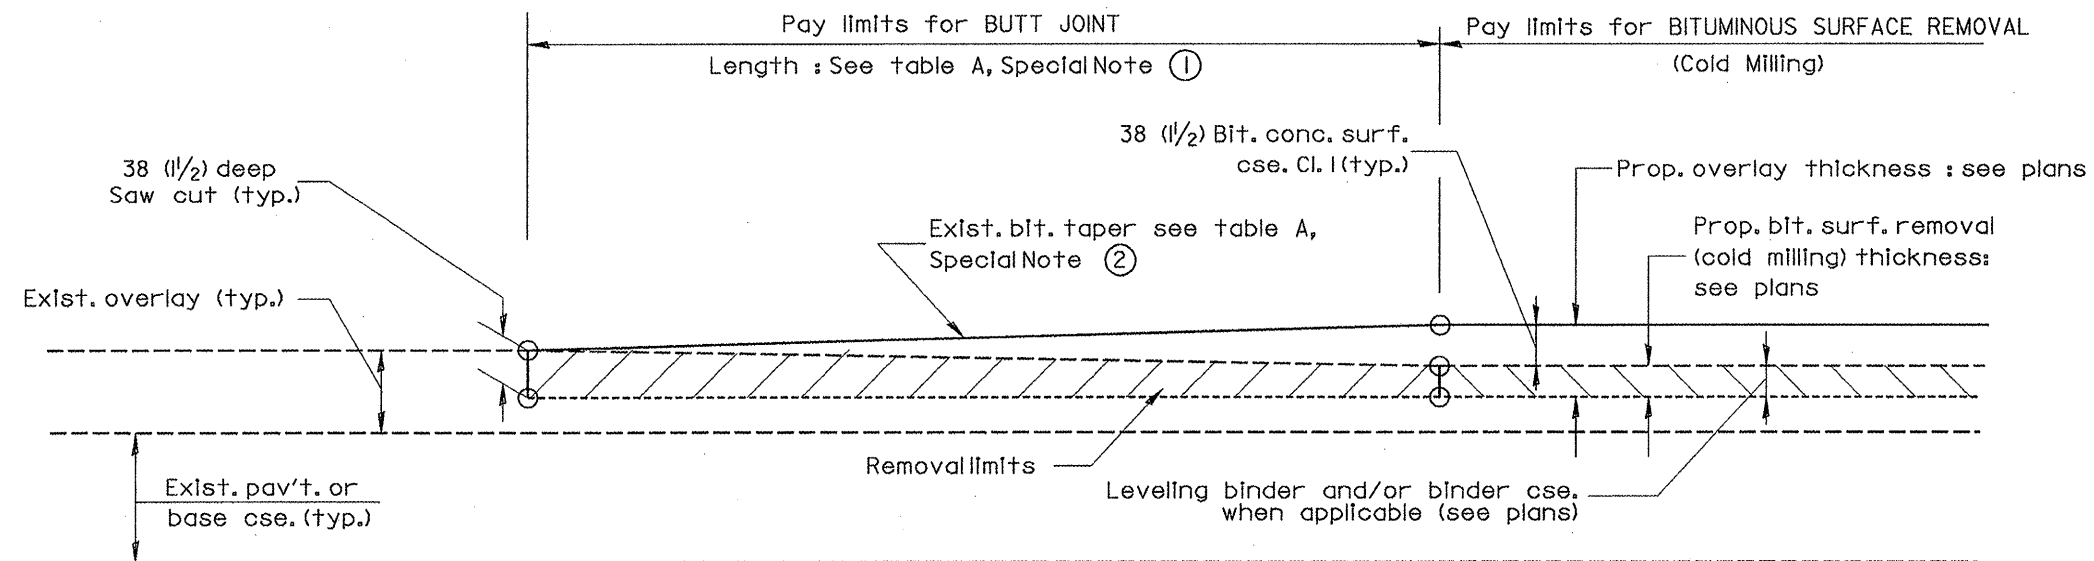
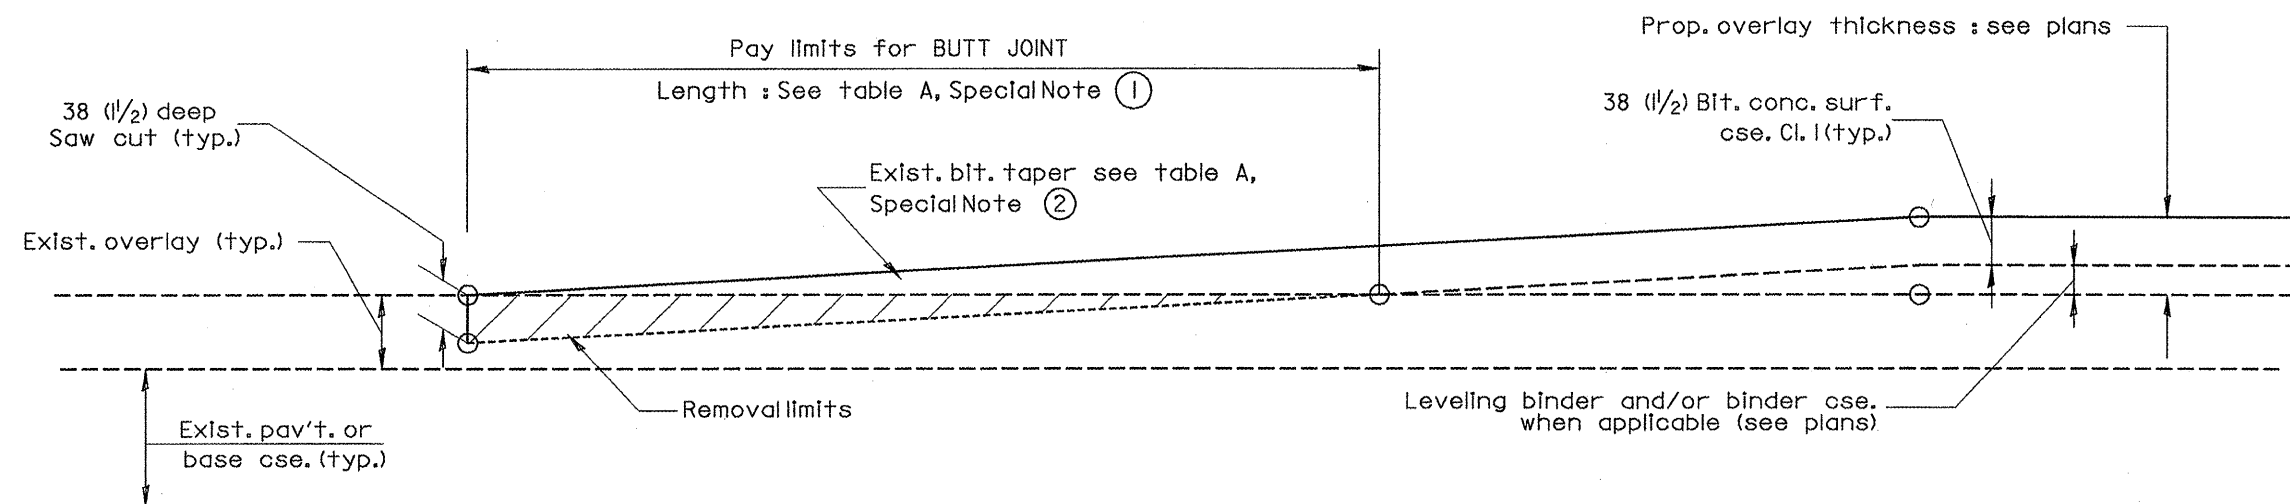
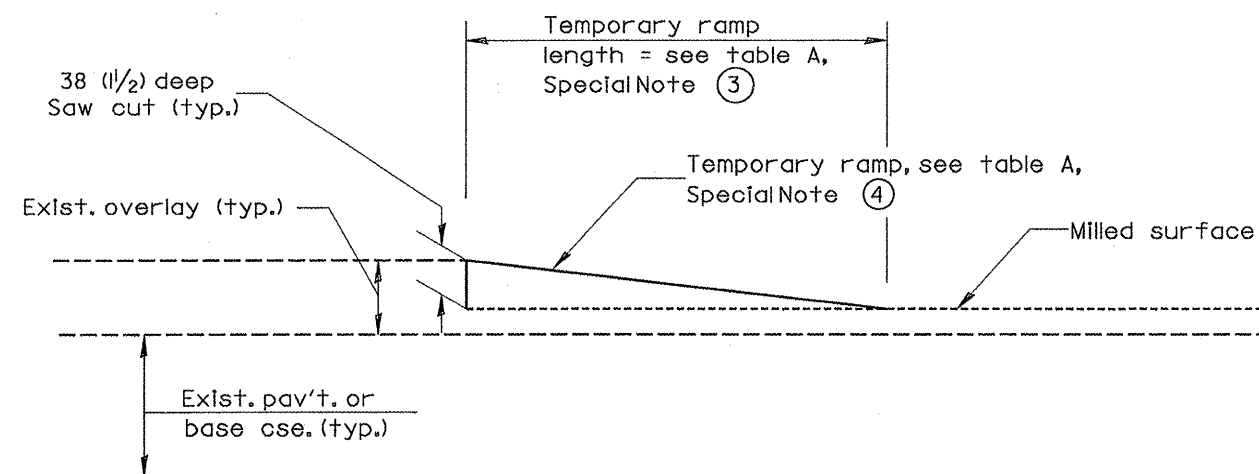


F.A.U. RTE.	SECTION	COUNTY	TOTAL SHEETS	SHEET NO.
665B	(2C-15D-BR) BR	PEORIA	49	45
STA.	TO STA.			
FED. ROAD DIST. NO.	ILLINOIS	FED. AID PROJECT		

**CASE 3 : WITH BITUMINOUS SURFACE REMOVAL (COLD MILLING)****TIE-IN TO EXISTING BITUMINOUS TAPER****CASE 4 : NO BITUMINOUS SURFACE REMOVAL (COLD MILLING)****TIE-IN TO EXISTING BITUMINOUS TAPER****DETAIL TEMPORARY RAMP**

All dimensions are in millimeters
(Inches) unless otherwise noted.

ILLINOIS DEPARTMENT OF TRANSPORTATION	
DISTRICT CADD STANDARD	
BUTT JOINTS	
CADD STD NO. 406101-D4	SHEET 2 OF 3
SCALE: NOT DRAWN TO SCALE	DRAWN BY CADD
DATE: 07/29/09	CHECKED BY