


STATE OF ILLINOIS
DEPARTMENT OF TRANSPORTATION

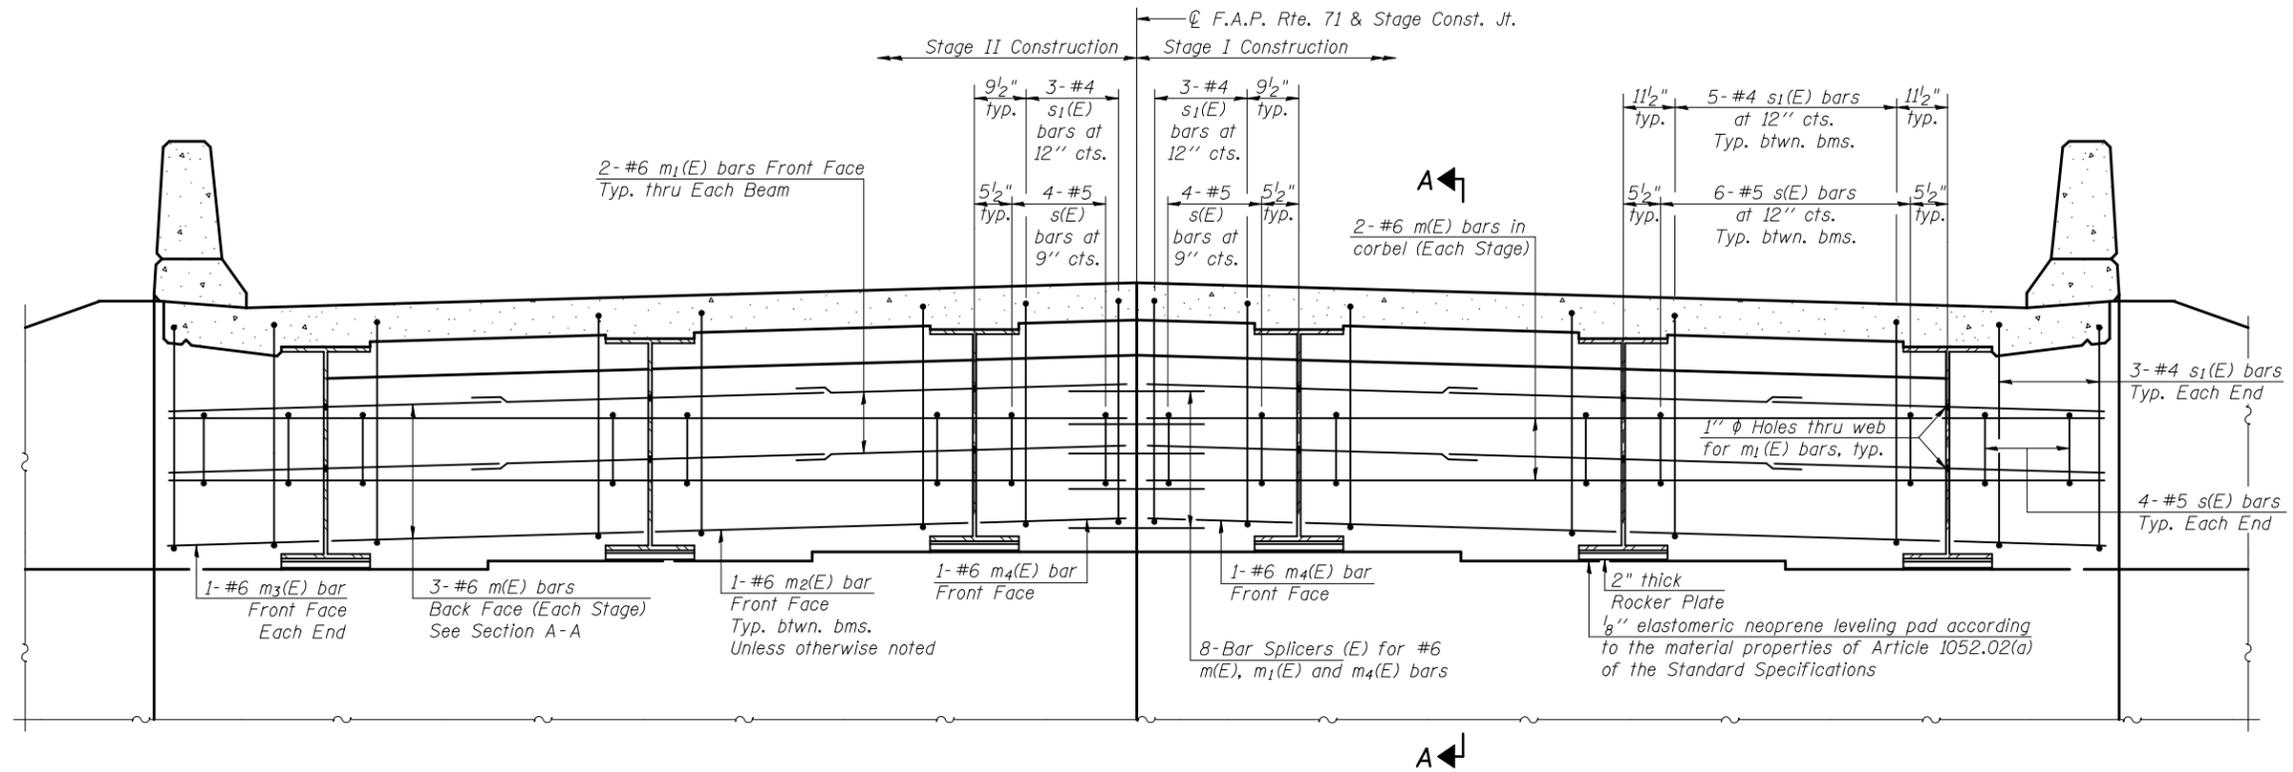

DIAPHRAGM ELEVATION AT ABUTMENT

(Looking Northeast)


Notes:

Reinforcement bars in diaphragm are billed with superstructure on sheet 12 of 22.
Concrete in diaphragm is included with Concrete Superstructure on sheet 12 of 22.
For details of bars s(E) & s₁(E) see sheet 12 of 22.

MIN. BAR LAP

#6 bar = 2'-9"

*Prior to grinding.

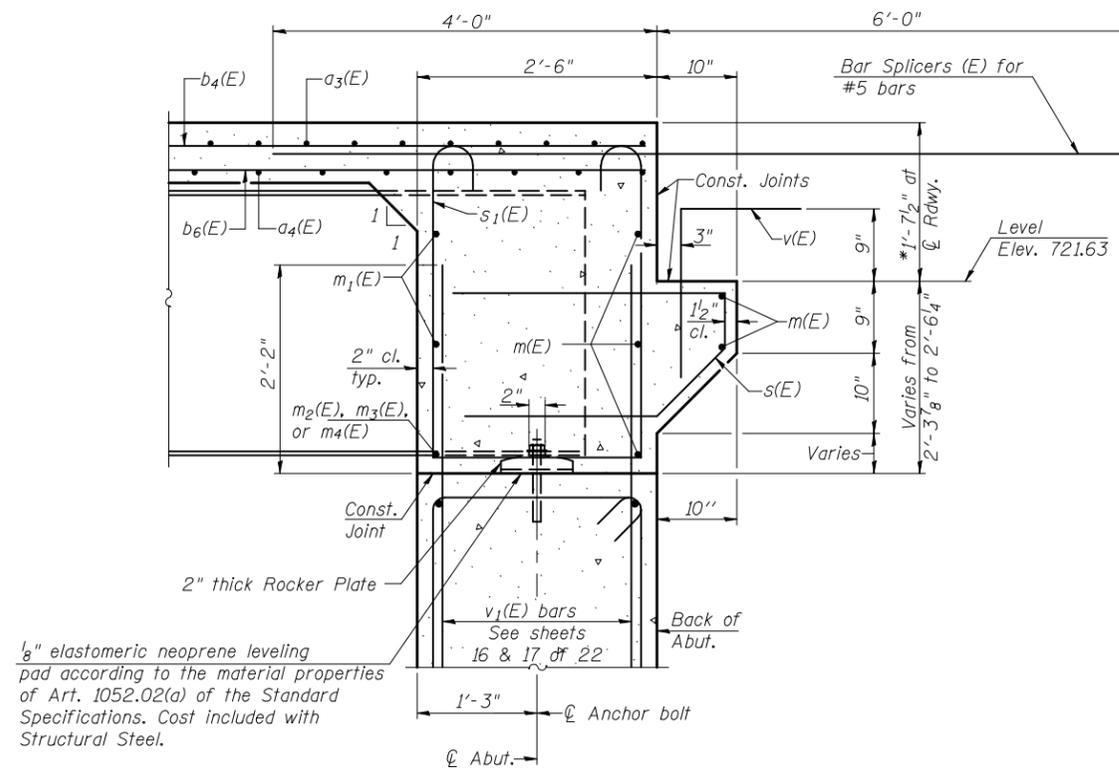

SECTION A-A

**INTEGRAL ABUTMENT
DIAPHRAGM DETAILS
STRUCTURE NO. 020-0064**

DESIGNED	KMS
CHECKED	SMM
DRAWN	KMS
CHECKED	SMM

SHEET NO. 13 22 SHEETS	F.A.P. RTE. 71	SECTION (121BR)BR	COUNTY DEWITT	TOTAL SHEETS 75	SHEET NO. 42
	CONTRACT NO. 70429				
FED. ROAD DIST. NO. 5 ILLINOIS FED. AID PROJECT					

CLARK DIETZ, INC.