


F.A.P. RTE.	SECTION	COUNTY	TOTAL SHEETS	SHEET NO.
808	.	**	715	262

BENCHMARK ELEV. = 673.029 Chiseled square on the S. end of a concrete pipe culvert under a private entrance 150' S. of CR 600N.

EXISTING STRUCTURE: The existing structure is a double 24" R.C.C.P. culvert constructed at Sta. 171+00 as S.A. 15, Section 94A-MFT in Champaign County. The existing structure shall be filled with controlled low strength material after the proposed culvert is constructed. The proposed structure will be built 30' to the north of the existing structure. Stage Construction will be utilized.

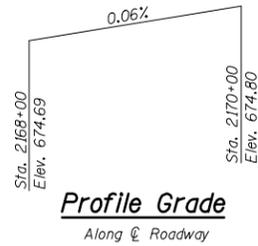

Profile Grade
Along ϕ Roadway

STATION 2169+55.00
BUILT 20__ BY
STATE OF ILLINOIS
F.A.P. RT. 808 SEC. (205,57,105)RS-2
LOADING HS 20
STRUCTURE NO. 010-8140

NAME PLATE
See Std. 515001

INDEX OF SHEETS

1. General Plan and Elevation
2. Box Culvert End Section Details
3. Staging Details
4. Porous Granular Detail

DESIGN SPECIFICATIONS

2002 AASHTO

LOADING HS20-44

Allow 50#/sq.ft. for future wearing surface

DESIGN STRESSES

FIELD UNITS


$f'c = 3,500$ psi
 $f_y = 60,000$ psi (reinforcement)
 $f_y = 65,000$ psi (welded wire fabric)

PRECAST UNITS


$f'c = 5,000$ psi
 $f_y = 65,000$ psi (welded wire fabric)

Coarse aggregate full length of both headwalls. To be placed by Grading Contractor. Cost included with Concrete Box Culverts.

6" x 3" Formed Opening

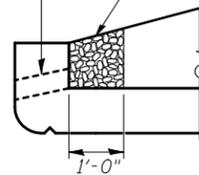

DRAIN DETAIL

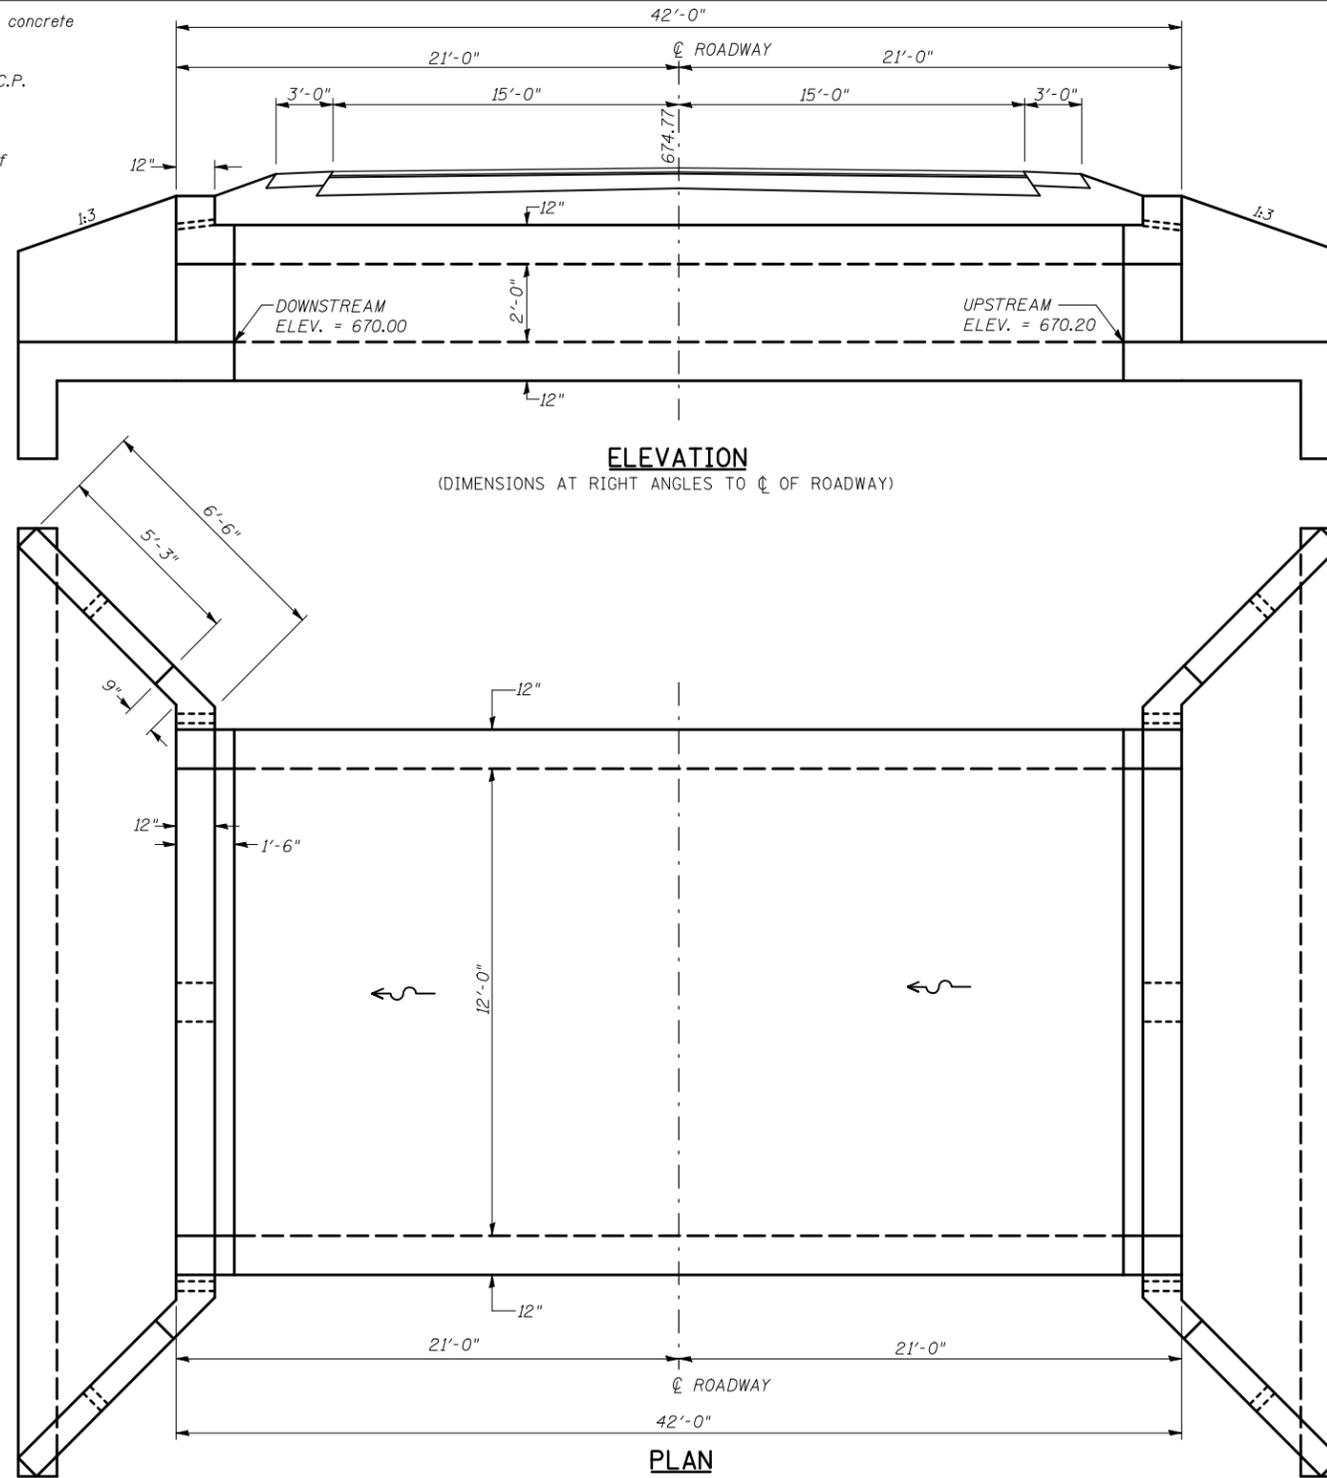

ELEVATION

(DIMENSIONS AT RIGHT ANGLES TO ϕ OF ROADWAY)

PLAN

WATERWAY INFORMATION

Drainage Area = 0.302 sq. mi. Low Grade Elev. 674.77 @ Sta. 2169+55

Flood	Freq. Yr.	Q C.F.S.	Opening Sq. Ft.		Nat. H.W.E.	Head - Ft.		Headwater El.	
			Exist.	Prop.		Exist.	Prop.	Exist.	Prop.
Design	10	134	6.3	48			Over	671.85	
Base	50	227	6.3	48			Over	672.48	
Overtopping	100	270	6.3	48			Over	672.86	
Max. Calc.	500	377	6.3	48			Over	674.00	

Note: Information provided using the USGS Regression Method. The proposed opening area includes the opening of the proposed 12'x2' box culvert located at Sta. 2169+55.

General Notes

Build tops of headwalls parallel to the grade lines.

- (205,57,105)RS-2
- CHAMPAIGN & DOUGLAS

All construction joints shall be bonded according to Article 503.09 of the Standard Specifications.

Reinforcement bars shall conform to the requirements of ASTM A706 Gr. (IL Modified). See Special Provisions.

All bars should be rounded and conform to the requirements of Article 1006.10 of the Standard Specifications.

When lapping sheets of welded wire fabric, the overlap measured between the outermost cross wires of each fabric sheet shall not be less than 8"

End Sections will be paid for at the contract unit price per each for BOX CULVERT END SECTIONS, as outlined in Section 540 of the Standard Specifications.

Class SI Concrete shall be used throughout.

Concrete, Rebar, and Welded Wire Fabric quantities and lengths calculated for the cast-in-place End Sections may vary based on the precast box culverts supplied.

Drain holes shall be provided in accordance with Article 503.11 of the Standard Specifications.

The precast manufacturer shall design and detail a connection/construction joint between the precast concrete box sections and the cast-in-place apron and wingwall. The minimum area of reinforcement passing through these construction joints shall be 0.20 sq. in./lineal ft. of welded wire fabric. The design shall be detailed in the shop drawings. The cost of the connection is included in the cost of the end section.

The box culvert end section shall be built in the field and a precast option is not allowed except the cut-off wall may be precast. If the contractor elects to use a precast cut-off wall, shop drawings and a proposed construction sequence shall be submitted to the Engineer for approval.

The ends of the precast box sections adjacent to the end section shall be formed without the male and female shapes specified in Article 8.1 of AASHTO M273. See Section D-D on Sheet 2.

The design fill height for this box is less than 2 feet. The Precast Concrete Box Culvert Sections shall conform to the requirements of AASHTO M 273.

The joints between precast box sections shall be sealed, all voids filled with a mastic joint sealer. In addition, the joints shall be externally sealed on all four sides with a 13 inch wide external sealing band. The seal shall be centered over the joint, secured in place and protected during the backfilling process.

All dimensions are in FEET (') - INCHES (") unless otherwise noted.

Drawings not to scale.

TOTAL BILL OF MATERIAL

Item	Unit	Total
Precast Concrete Box Culverts 12'x2'	Foot	39
Box Culvert End Sections	Each	2
Name Plates	Each	1

SHEET 1 OF 4

GENERAL PLAN AND ELEVATION
SINGLE 12'x2' PRECAST BOX CULVERT
F.A.P. ROUTE 808 - SECTION (205,57,105)RS-2
CHAMPAIGN COUNTY
STATION 2169+55.00, S.N. 010-8140
CULVERT NO. 9