


F.A.P. RTE.	SECTION	COUNTY	TOTAL SHEETS	SHEET NO.
808	*	**	715	291

STA.	TO STA.
FED. ROAD DIST. NO.	ILLINOIS FED. AID PROJECT

- (205,57,105)RS-2
- CHAMPAIGN & DOUGLAS

DETAIL OF POROUS GRANULAR BACKFILL PAY LIMITS

48" RCCP, STATION 1129+95.00

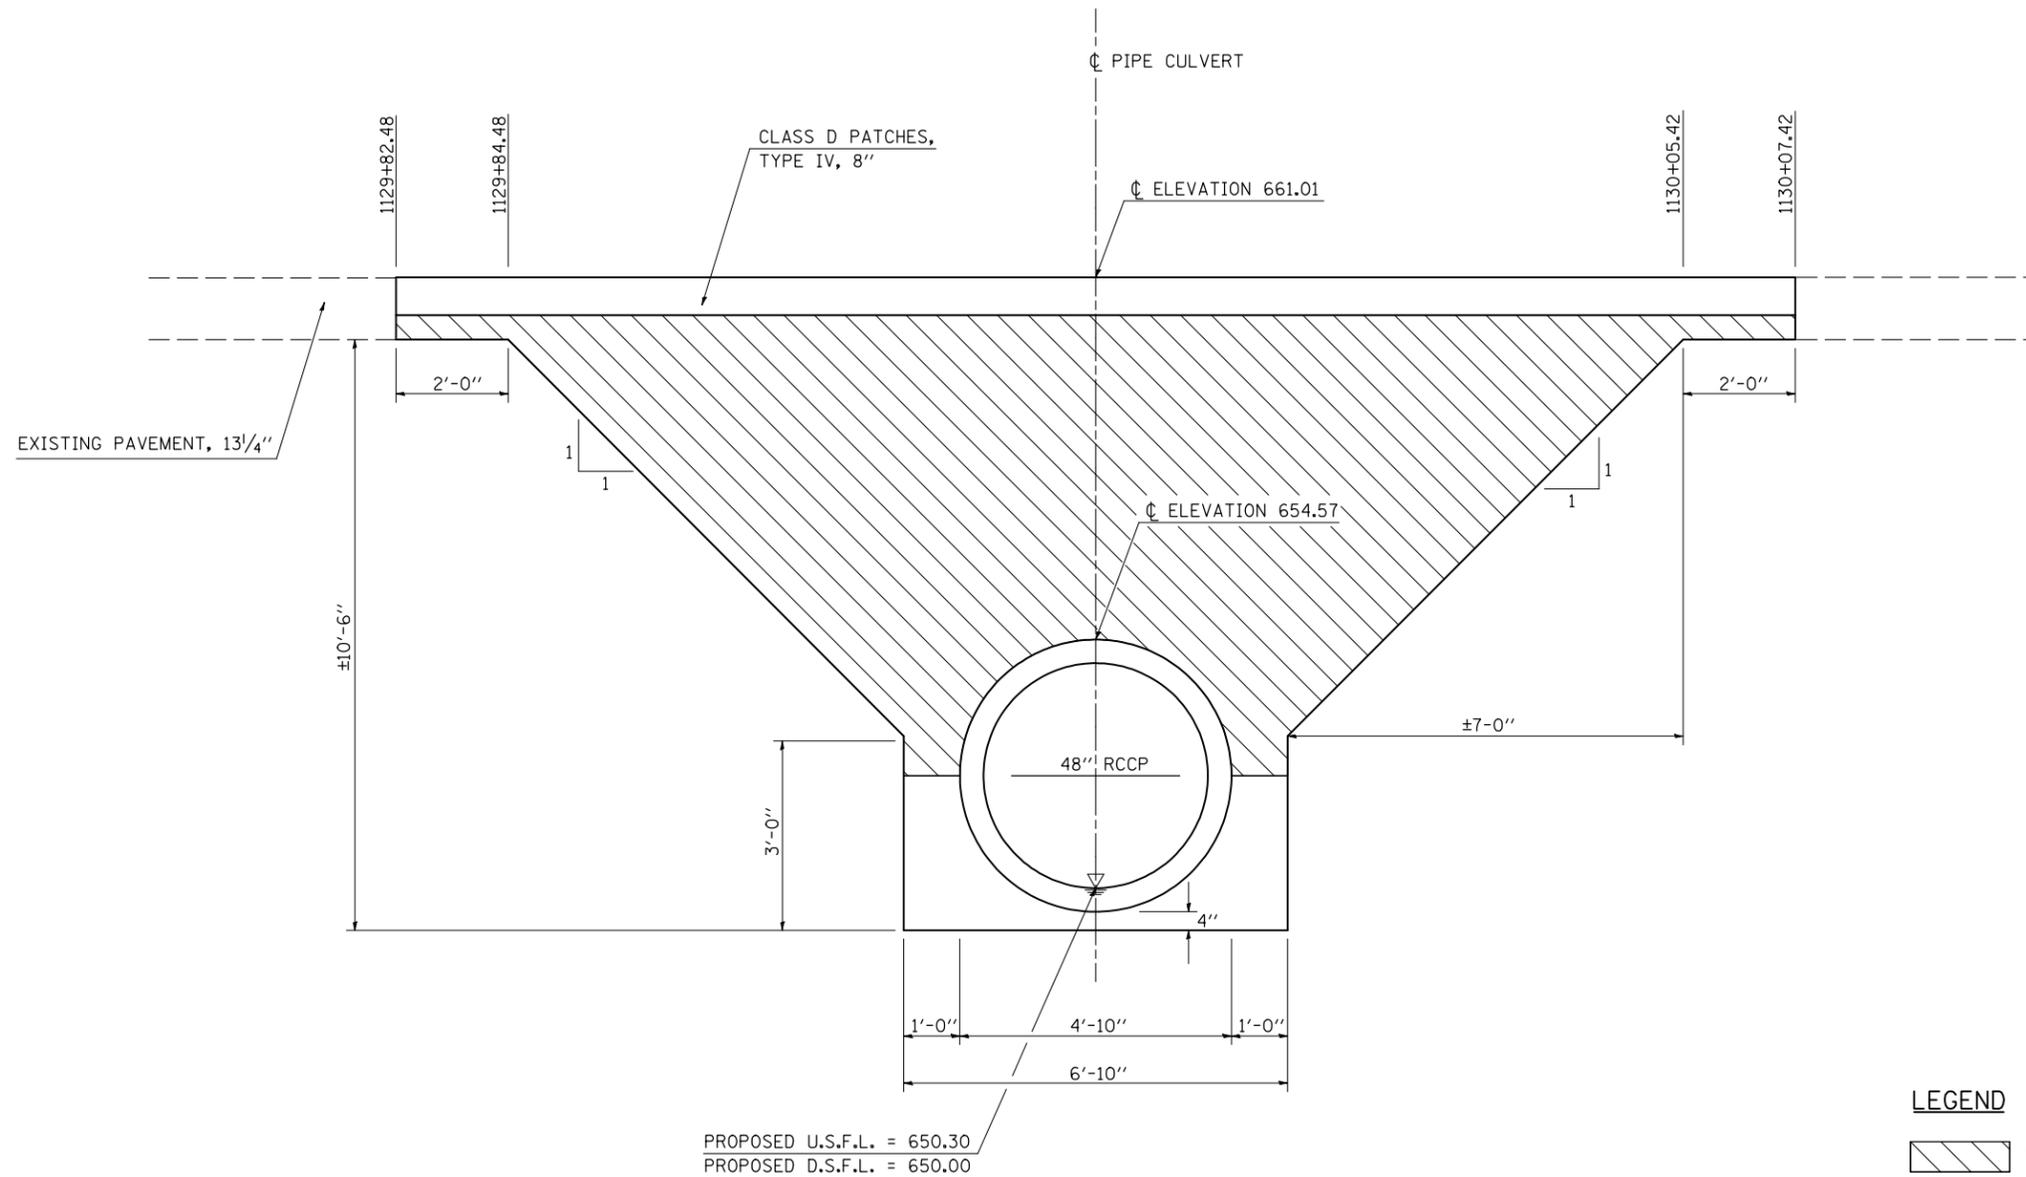

LEGEND

PAY LIMITS OF POROUS GRANULAR BACKFILL - CA-6

DRAWING NOT TO SCALE

GENERAL NOTES

- 1) WORK SHOWN IN THE DETAIL SHALL BE PERFORMED IN ACCORDANCE WITH APPLICABLE PORTIONS OF SECTION 209 AND SECTION 542 OF THE STANDARD SPECIFICATIONS.
- 2) POROUS GRANULAR EMBANKMENT SHALL EXTEND 2 FT. BEYOND THE AGGREGATE SHOULDER.
- 3) THIS WORK SHALL BE PAID FOR AT THE CONTRACT UNIT PRICE PER CUBIC YARD FOR POROUS GRANULAR EMBANKMENT.
- 4) THE REMOVAL OF THE EXISTING 4' X 3' CAST-IN-PLACE BOX CULVERT WITH CONCRETE HEADWALLS SHALL BE MEASURED AND PAID FOR AS REMOVAL OF EXISTING STRUCTURES.
- 5) THE EXCAVATION FOR THE PROPOSED PIPE CULVERT WILL NOT BE PAID FOR SEPERATELY, BUT SHALL BE CONSIDERED INCIDENTAL TO THE PIPE CULVERT OF THE TYPE AND SIZE SPECIFIED.

SHEET 1 OF 4

ILLINOIS DEPARTMENT OF TRANSPORTATION
DETAIL OF POROUS GRANULAR BACKFILL
PAY LIMITS, STA. 1129+95.00
48" RCCP

SCALE: N/A
 DATE: 07/16/09

DRAWN BY: B.B.P.
 CHECKED BY: G.A.E.

PLOT DATE = 8/12/2009
 FILE NAME = G:\DWG\WORK\K\PIWIDOT\CEARLOCK\JD\010445\70623-sht1-detail.dgn
 PLOT DATE = 12/25/03
 USER NAME = ceartock\jd