

DETAIL OF POROUS GRANULAR BACKFILL PAY LIMITS 24" EQRS ACROSS ROAD PIPE CULVERTS

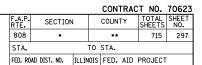

- * (205,57,105)RS-2
- ** CHAMPAIGN & DOUGLAS

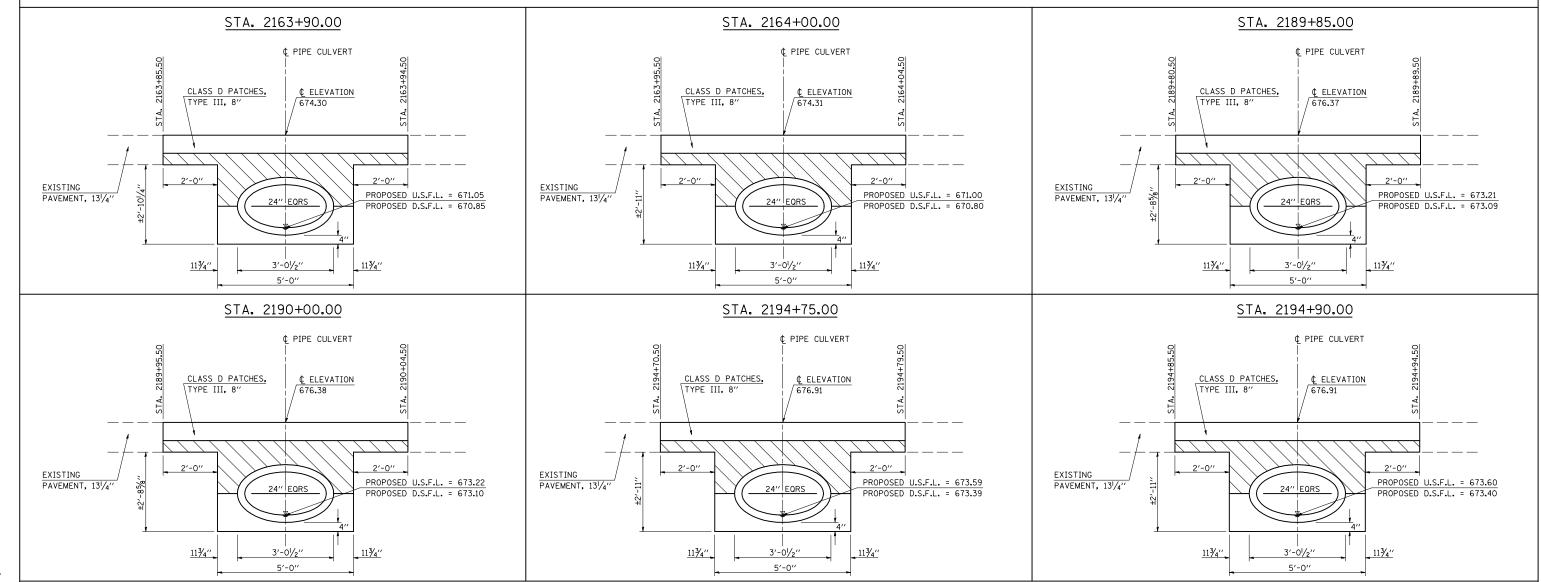

GENERAL NOTES

- 1) WORK SHOWN IN THE DETAIL SHALL BE PERFORMED IN ACCORDANCE WITH APPLICABLE PORTIONS OF SECTION 209 AND SECTION 542 OF THE STANDARD SPECIFICATIONS.
- 2) POROUS GRANULAR BACKFILL SHALL EXTEND 20 FT. LEFT AND 20 FT. RIGHT OF THE PAVEMENT CENTERLINE
- 3) THIS WORK SHALL BE PAID FOR AT THE CONTRACT UNIT PRICE PER CUBIC YARD FOR POROUS GRANULAR
- THE EXCAVATION FOR THE PROPOSED PIPE CULVERT WILL NOT BE PAID FOR SEPERATELY, BUT SHALL BE CONSIDERED INCIDENTAL TO THE PIPE CULVERT OF THE TYPE AND SIZE SPECIFIED.

LEGEND

PAY LIMITS OF POROUS GRANULAR BACKFILL - CA-6

DRAWING NOT TO SCALE

ILLINOIS DEPARTMENT OF TRANSPORTATION DETAIL OF POROUS GRANULAR **BACKFILL PAY LIMITS** 24" EQRS A.R. PIPE CULVERTS

SCALE: N/A

DRAWN BY: B.B.P. CHECKED BY: G.A.E