



③ EXISTING TYPICAL CROSS SECTION

② STATION 668+17.37 TO STATION 675+60.77 ② STATION EQUATION:
 ② STATION 681+27.07 TO STATION 701+30.16 ④ STATION 683+09.93 (BK) = STATION 683+07.75 (AH)

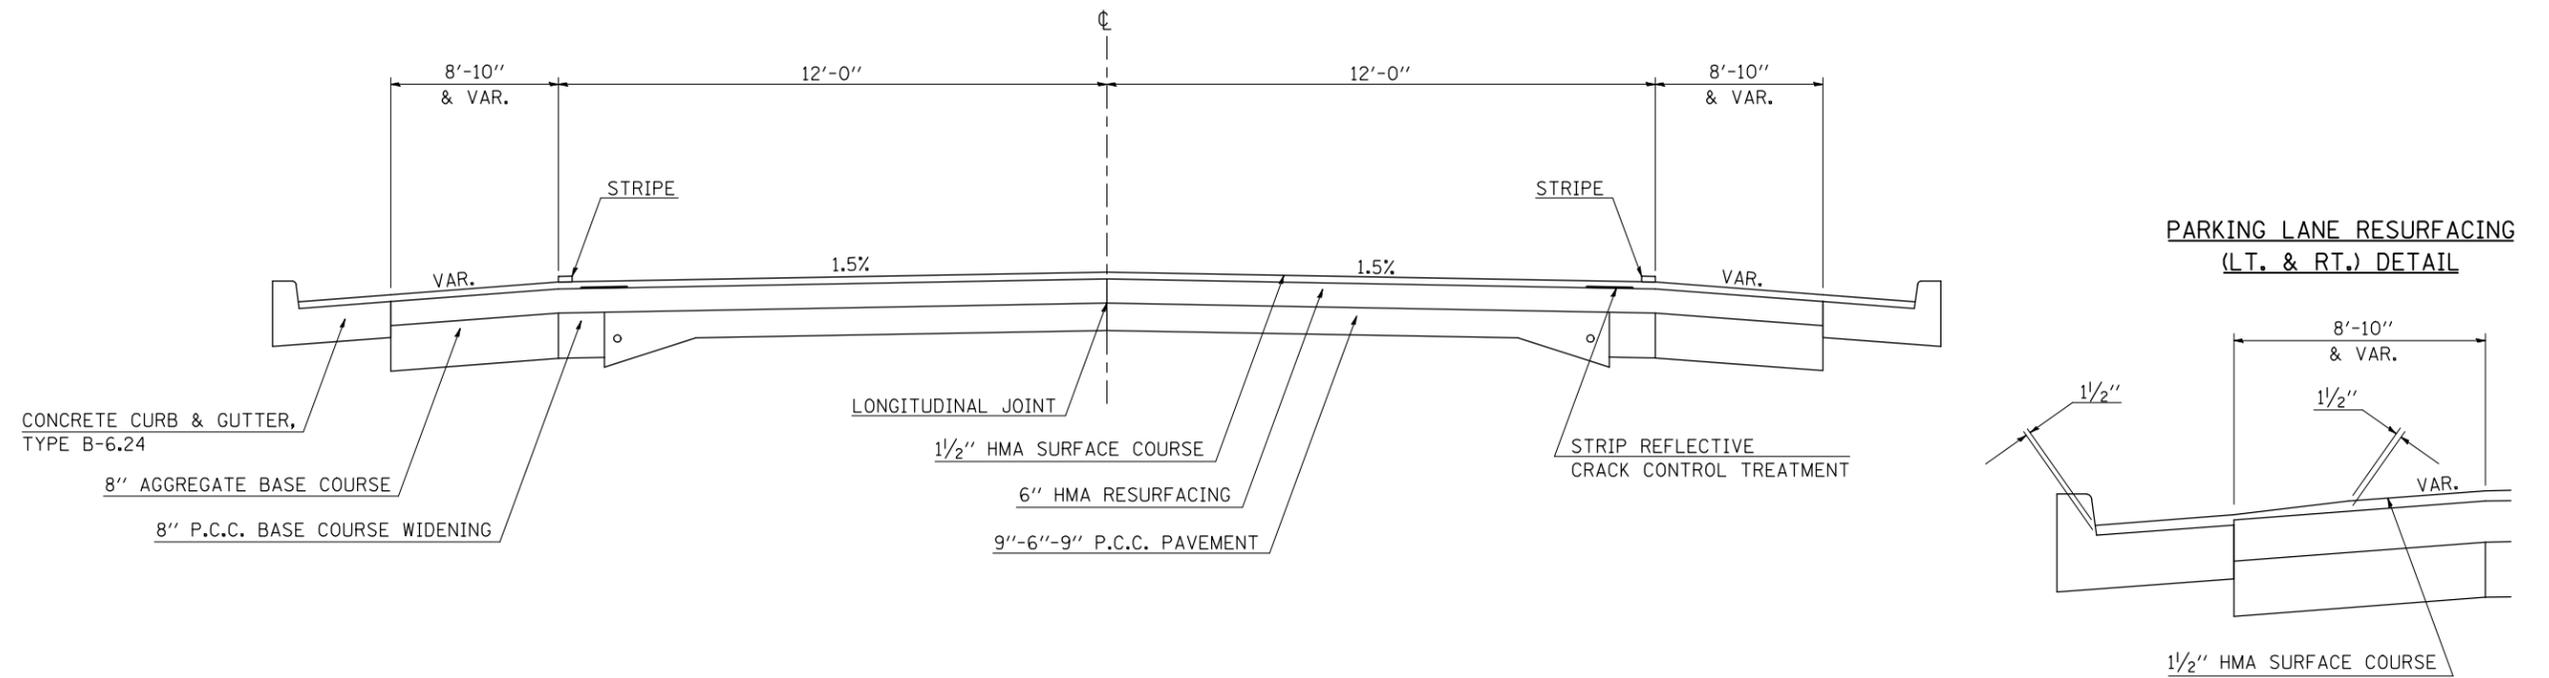

④ EXISTING TYPICAL CROSS SECTION

③ STATION 701+30.16 TO STATION 1363+55.06 ⑤ STATION EQUATIONS:
 STATION 1010+30.63 (BK) TO STATION 1010+31.38 (AH)
 STATION 1193+31.38 (BK) TO STATION 1192+70.07 (AH)

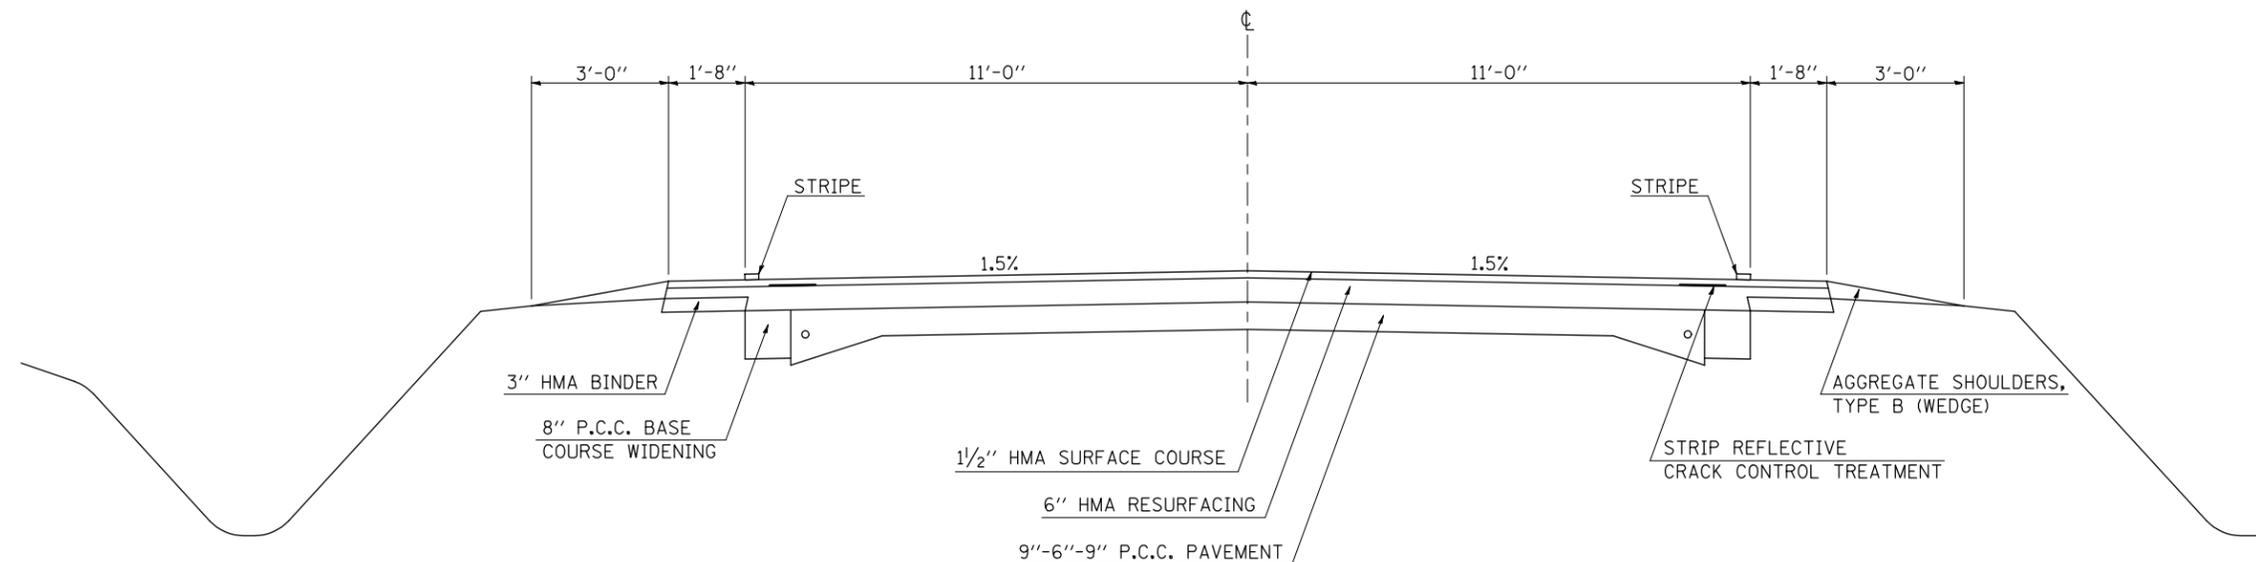

FILE NAME =	USER NAME = bowerml	DESIGNED - GTR	REVISED -	STATE OF ILLINOIS DEPARTMENT OF TRANSPORTATION	EXISTING TYPICAL CROSS SECTIONS				F.A.P. RTE.	SECTION	COUNTY	TOTAL SHEETS	SHEET NO.	
ct:\pwwork\pwwid\BOWERML\d0112471\70763.sht-typical.dgn	DRAWN - BBP	REVISIED -	REVISED -		SCALE: N/A	SHEET NO.	OF SHEETS	STA.	TO STA.	91	(1,2)RS-4 & 3RS-3	EDGAR	23	7
PLOT SCALE = 40.0000' / IN.	CHECKED - GTR	REVISIED -	REVISED -		CONTRACT NO. 70763									
PLOT DATE = 8/7/2009	DATE - 01/07/09	REVISIED -	REVISED -		ILLINOIS FED. AID PROJECT									