


# EXISTING TYPICAL SECTION

STATION TO STATION  
206+20.70 239+93.93

S. N. 057-0073: SBL/NBL STA. 234+45.84 TO 239+19.16

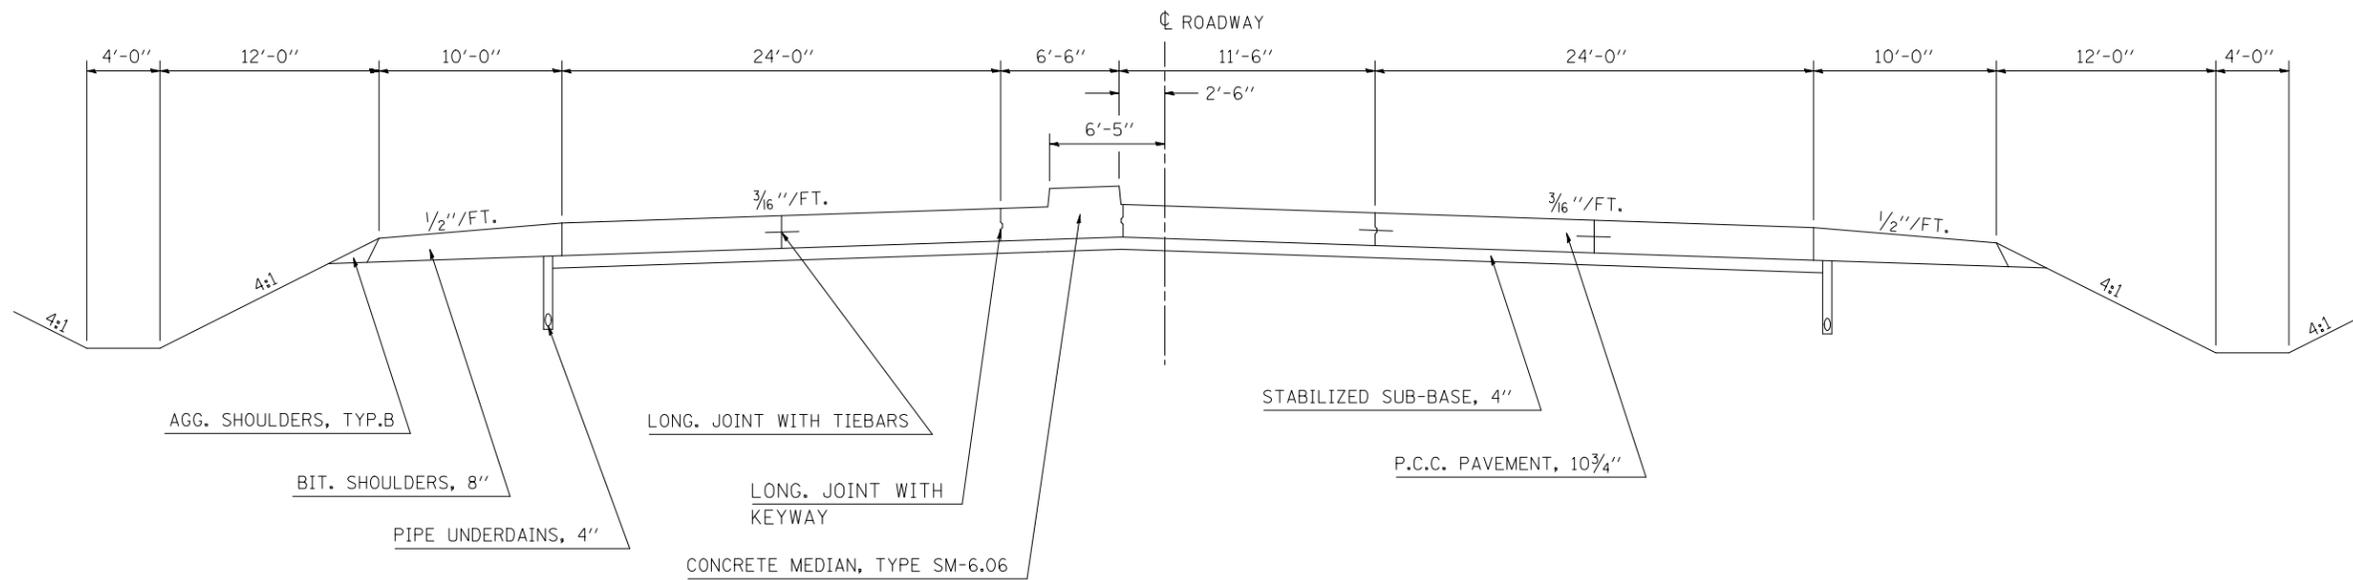

NOT TO SCALE

FILE NAME =	USER NAME = shererjm	DESIGNED - JMS	REVISED - ---	<b>STATE OF ILLINOIS DEPARTMENT OF TRANSPORTATION</b>	<b>EXISTING &amp; PROPOSED TYPICAL SECTIONS</b>			F.A.S. RTE.	SECTION	COUNTY	TOTAL SHEETS	SHEET NO.
ct:\pw\work\p\dot\shererjm\d0143296\0570807-sht-typical.dgn		DRAWN - JMS	REVISED - ---		2466	(57-18)BJR	MCLEAN	17	5			
PLOT SCALE = 100.0000' / IN.		CHECKED - ---	REVISED - ---		SCALE: NO SCALE    SHEET NO. OF SHEETS    STA. _____ TO STA. _____			CONTRACT NO. 70807				
PLOT DATE = 8/14/2009		DATE - 063009	REVISED - ---		FED. ROAD DIST. NO. - ILLINOIS FED. AID PROJECT							