


EXISTING TYPICAL SECTION

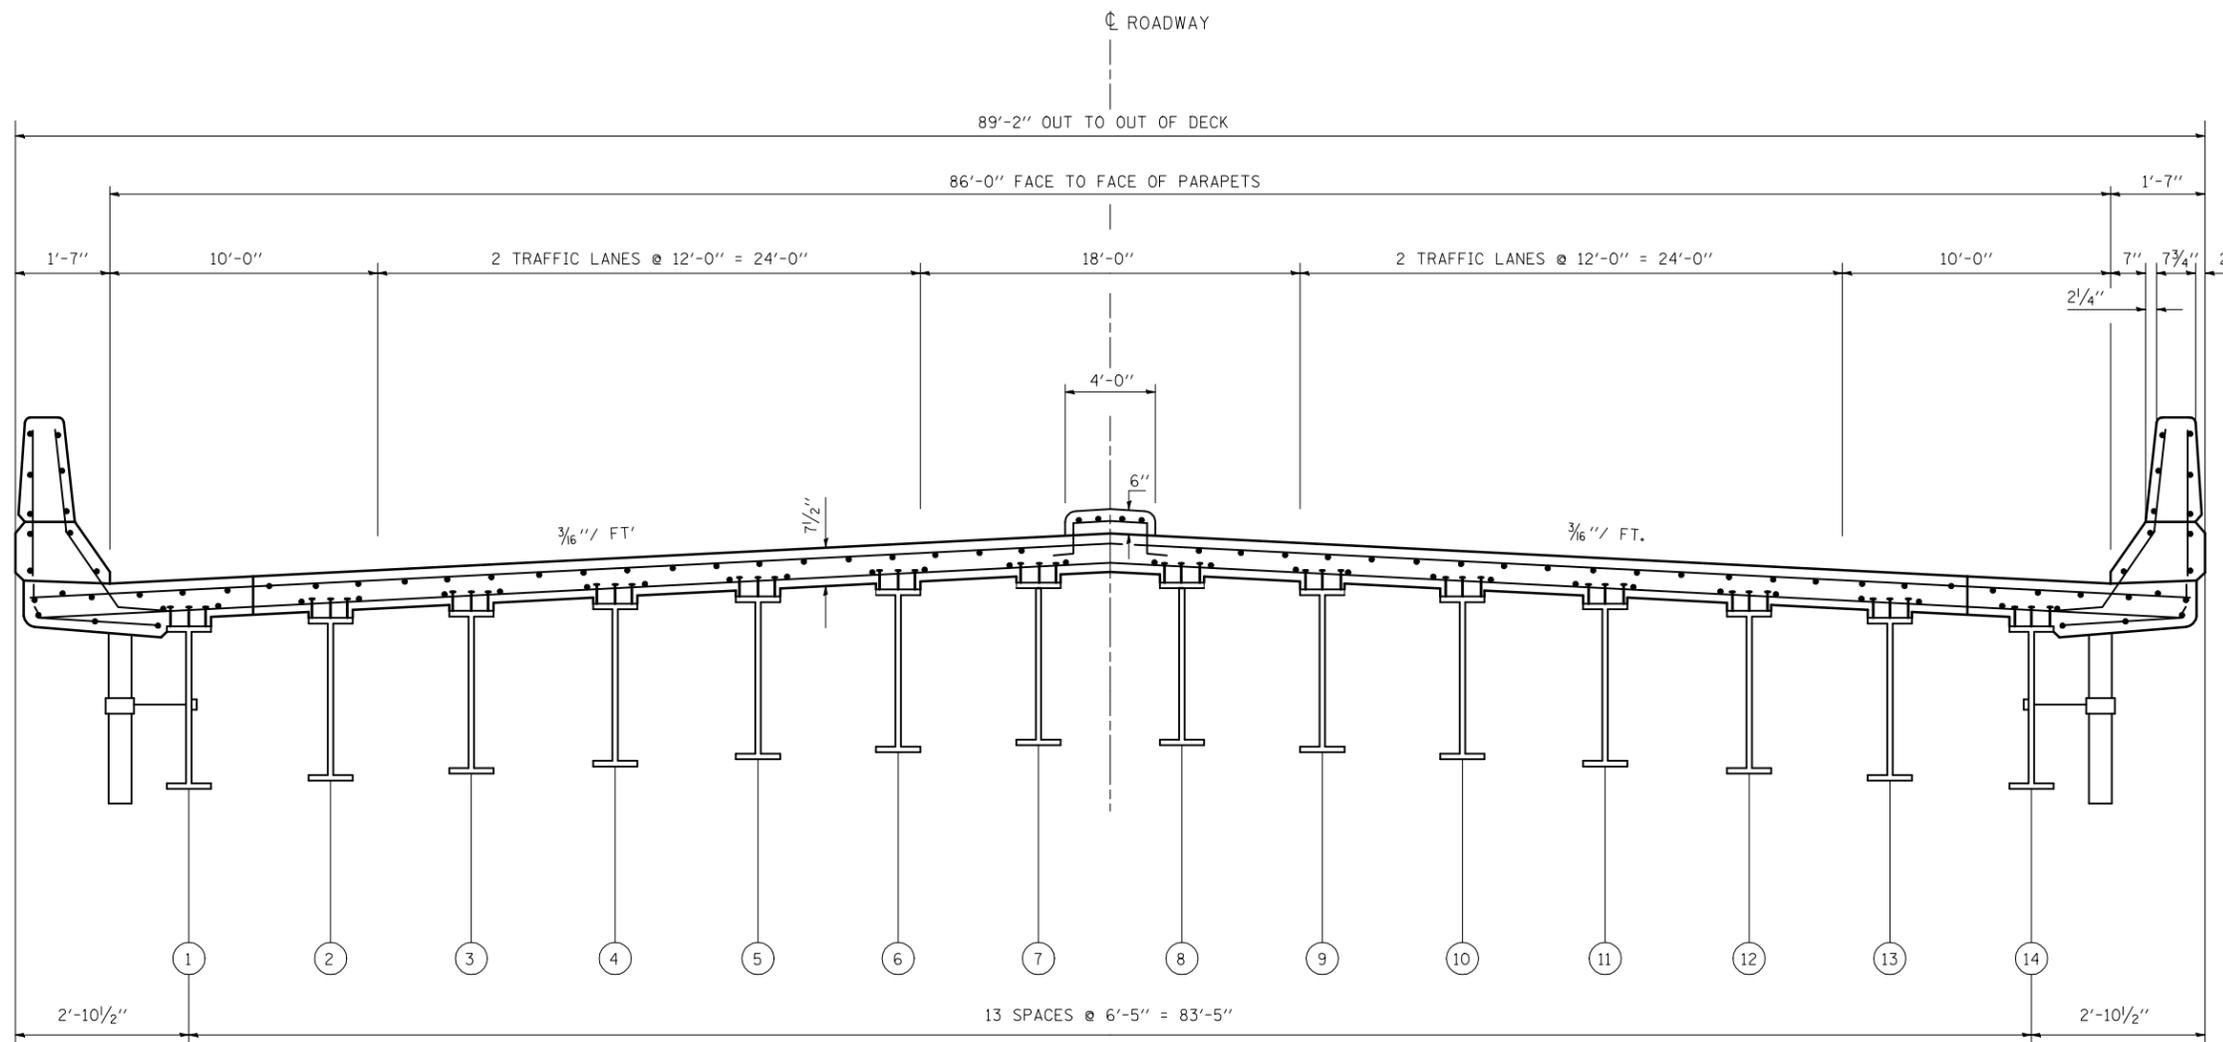

LOOKING NORTH

NOT TO SCALE

FILE NAME =	USER NAME = shererjm	DESIGNED - JMS	REVISED - ---	STATE OF ILLINOIS DEPARTMENT OF TRANSPORTATION	EXISTING & PROPOSED TYPICAL SECTIONS			F.A.S. RTE.	SECTION	COUNTY	TOTAL SHEETS	SHEET NO.
ct:\pw\work\p\dot\shererjm\d0143296\0570807-sht-typical.dgn	DRAWN - JMS	REVISED - ---	2466					(57-18)BJR	MCLEAN	17	6	
PLOT SCALE = 100.0000' / IN.	CHECKED - ---	REVISED - ---	CONTRACT NO. 70807									
PLOT DATE = 8/14/2009	DATE - 063009	REVISED - ---	FED. ROAD DIST. NO. _ ILLINOIS FED. AID PROJECT									