
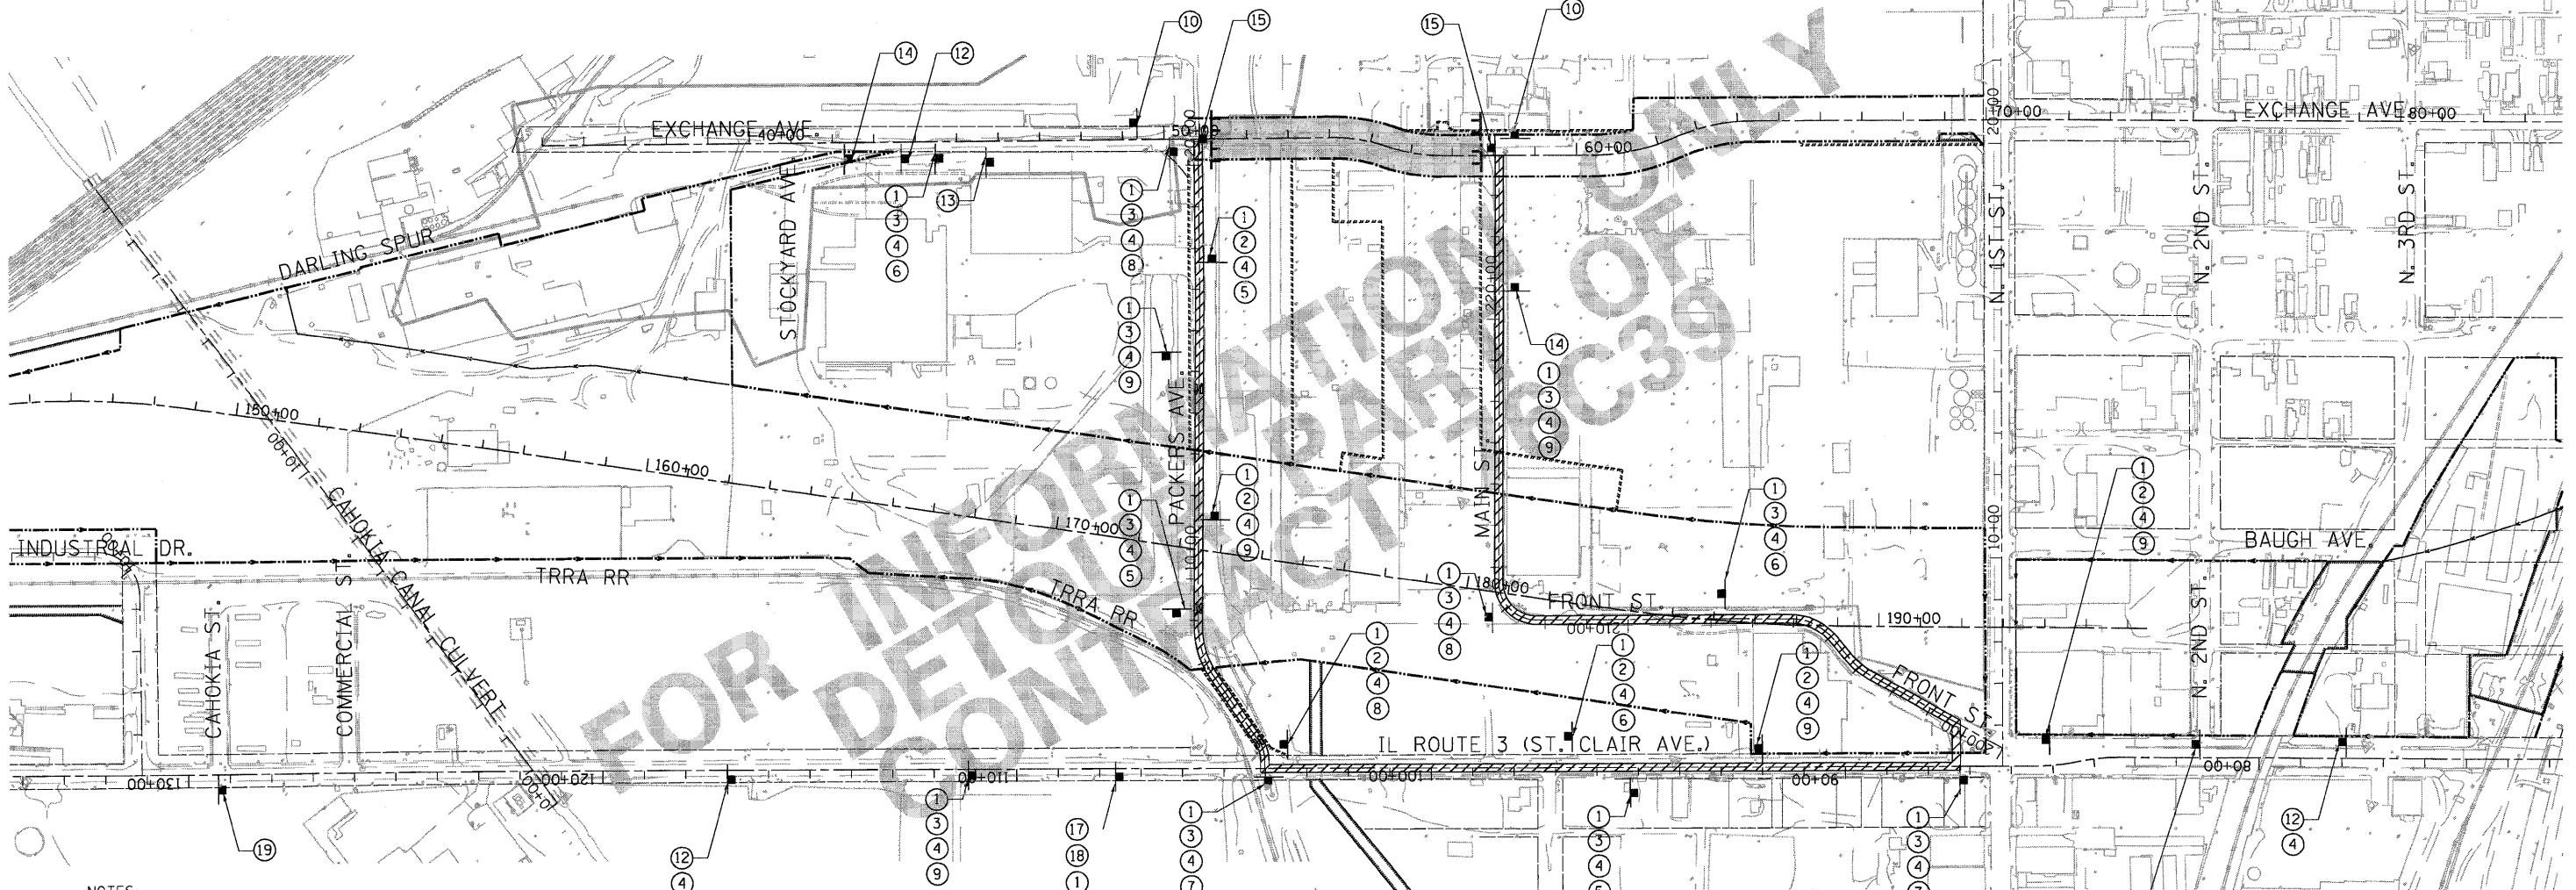


SIGN LEGEND

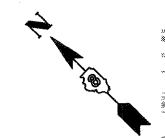

NOTES:

- DISTANCE BETWEEN SIGN PLACEMENT SHALL BE AT LEAST 300' OR AT THE DISCRETION OF THE ENGINEER.
- THE FIRST TWO WARNING SIGNS IN A SEQUENCE WILL CONTAIN FLASHING MONODIRECTIONAL LIGHTS.
- SIGN SEQUENCES SHALL BE AS SHOWN FROM TOP TO BOTTOM.
- TYPE III BARRICADES AND R11-2 SIGNS SHALL BE POSITIONED AS SHOWN IN "ROADWAY CLOSED TO ALL TRAFFIC" DETAIL ON HIGHWAY STANDARD 701901.
- ALL SIGNS AND DEVICES REQUIRED FOR THE EXCHANGE AVE. DETOUR SHALL REMAIN IN PLACE AFTER THE CONTRACT IS COMPLETE. THE MAINTENANCE AND REMOVAL OF THE DETOUR SIGNS AND DEVICES AFTER THE CONTRACT IS COMPLETED SHALL BE BY OTHERS.

- THE CONTRACTOR SHALL INFORM THE ENGINEER AND THE LOCAL AUTHORITIES TWO WEEKS PRIOR TO THE START OF THE DETOUR.
- ALL ROADWAYS AND ALL LANES WITHIN THE PROJECT LIMITS SHALL REMAIN OPEN TO TRAFFIC DURING CONSTRUCTION. THE CONTRACTOR WILL NOT BE ALLOWED TO CLOSE OR REDUCE THE NUMBER OF LANES EXCEPT FOR THE DETOUR, AS NOTED IN THE PLANS AND AS DIRECTED BY THE ENGINEER.
- THE CONTRACTOR SHALL PROVIDE ALL SIGNS, BARRICADES, DRUMS AND NECESSARY TRAFFIC CONTROL DEVICES AS SHOWN ON THE PLANS OR AS DIRECTED BY THE ENGINEER. ALL TRAFFIC CONTROL DEVICES SHALL BE INSTALLED TO THE SATISFACTION OF THE ENGINEER PRIOR TO THE START OF CONSTRUCTION ACTIVITIES. THE CONTRACTOR SHALL COORDINATE THE MAINTENANCE OF TRAFFIC WITH THE ADJACENT CONTRACTS (76C39 AND 76C69).

SYMBOL LEGEND

- SIGN
- TYPE III BARRICADE
- ROAD CLOSED
- DETOUR ROUTE

\D:\CONV\99\HOTTEL.DGN, \D:\CONV\28\ROSDR.DGN, \D:\CONV\99\10901.DGN, \D:\CONV\20\STACINCLDN, \D:\CONV\99\ALICAMEN2.DGN
 \D:\CONV\99\HOTTEL.DGN, \D:\CONV\28\ROSDR.DGN, \D:\CONV\99\10901.DGN, \D:\CONV\20\STACINCLDN, \D:\CONV\99\ALICAMEN2.DGN
 08/25/2009, 12:58:42

FILE NAME =	USER NAME = \$USER\$	DESIGNED - JB	REVISED -	STATE OF ILLINOIS DEPARTMENT OF TRANSPORTATION	EXCHANGE AVE. DETOUR PLAN	F.A.P. R.T.E. 998	SECTION 82-1DM-1	COUNTY ST. CLAIR	TOTAL SHEETS 25	SHEET NO. 16A
\$FILEL\$		DRAWN - JB	REVISED -			SCALE: 1"=200'	SHEET NO. OF SHEETS STA. TO STA.	FED. ROAD DIST. NO.	ILLINOIS FED. AID PROJECT	CONTRACT NO. 76C68
PLOT SCALE = \$SCALE\$		CHECKED - ACL	REVISED -	I-70 CONNECTION						
PLOT DATE = \$DATE\$		DATE - 08/07/09	REVISED -							

