


- ① EXISTING AGGREGATE SHOULDER
- ② EXISTING HOT-MIX PAVEMENT
- ③ PROPOSED HOT-MIX ASPHALT SHOULDER, 8"

TO BE USED
STA. 236+26.98 TO 237+70.21

**SEE HOT-MIX ASPHALT SHOULDER & GUARDRAIL SHEET
FOR WIDTHS OF PROPOSED HOT-MIX ASPHALT SHOULDER

*EXISTING 13' PAVEMENT STRIPED 12' LANES

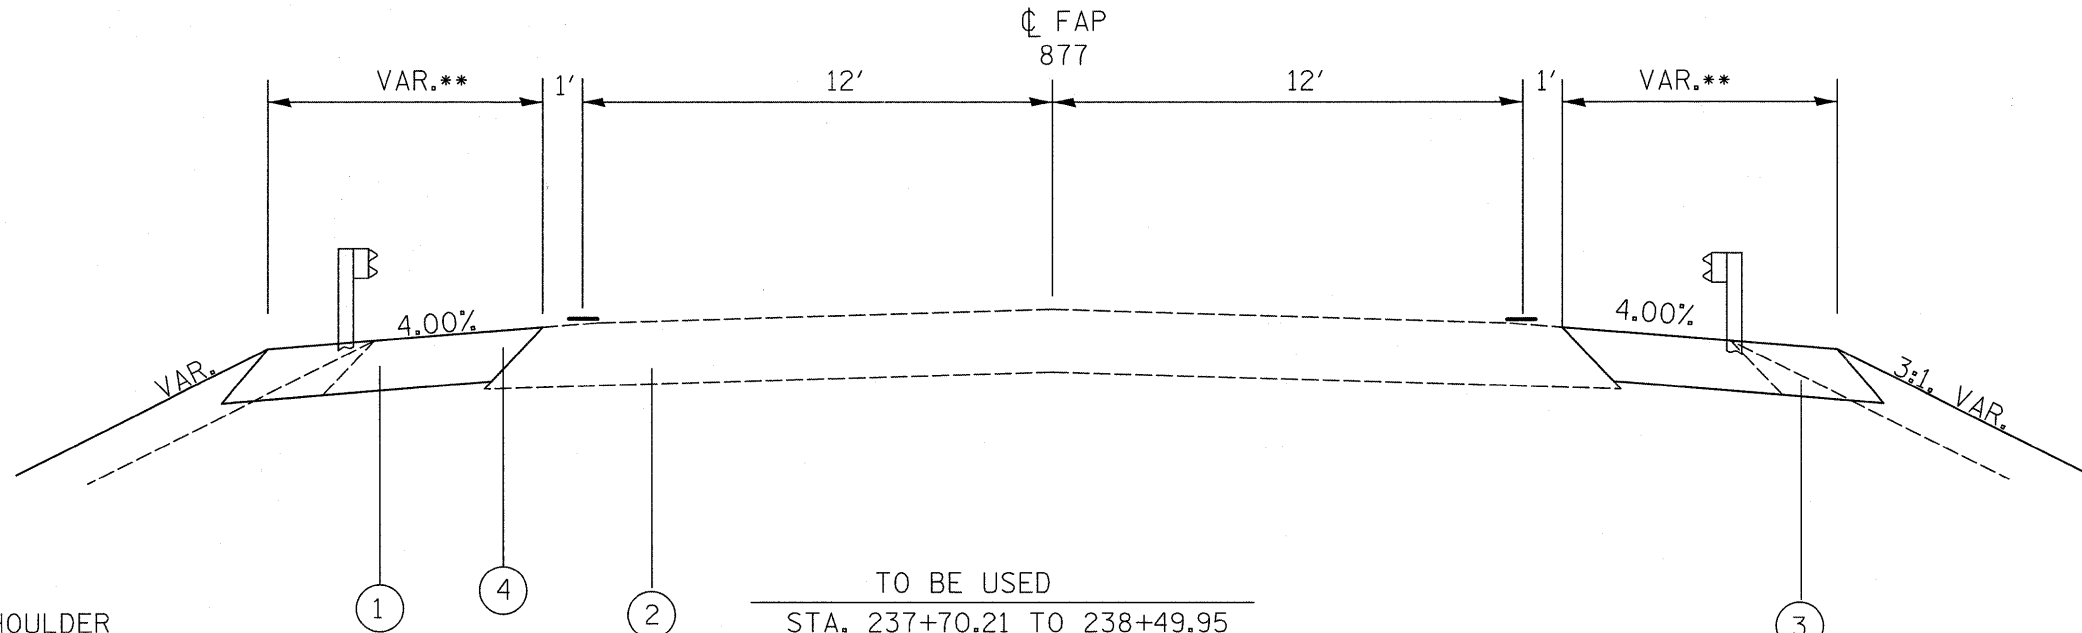

- ① EXISTING AGGREGATE SHOULDER
- ② EXISTING HOT-MIX PAVEMENT
- ③ PROPOSED HOT-MIX ASPHALT SHOULDER, 8"
- ④ PROPOSED HOT-MIX ASPHALT SHOULDER, 10"

TO BE USED
STA. 237+70.21 TO 238+49.95
STA. 241+23.71 TO 241+98.92

**SEE HOT-MIX ASPHALT SHOULDER & GUARDRAIL SHEET
FOR WIDTHS OF PROPOSED HOT-MIX ASPHALT SHOULDER

*EXISTING 13' PAVEMENT STRIPED 12' LANES

FILE NAME =	USER NAME = #USER*	DESIGNED -	REVISED -	STATE OF ILLINOIS DEPARTMENT OF TRANSPORTATION	TYPICAL SECTIONS				F.A. RTE.	SECTION	COUNTY	TOTAL SHEETS	SHEET NO.	
#FILE#		DRAWN -	REVISED -		SCALE:	SHEET NO.	OF SHEETS	STA.	TO STA.	877	101B-1	WHITE	42	5
		CHECKED -	REVISED -									CONTRACT NO. 78084		
		DATE -	REVISED -							FED. ROAD DIST. NO.	ILLINOIS FED. AID PROJECT			