


DATE	BY
SURVEYED	PLOTTED
NOTE BOOK	DATE
AREAS CHECKED	AREAS CHECKED
NO.	NO.

DATE	BY
SURVEYED	PLOTTED
NOTE BOOK	DATE
AREAS CHECKED	AREAS CHECKED
NO.	NO.

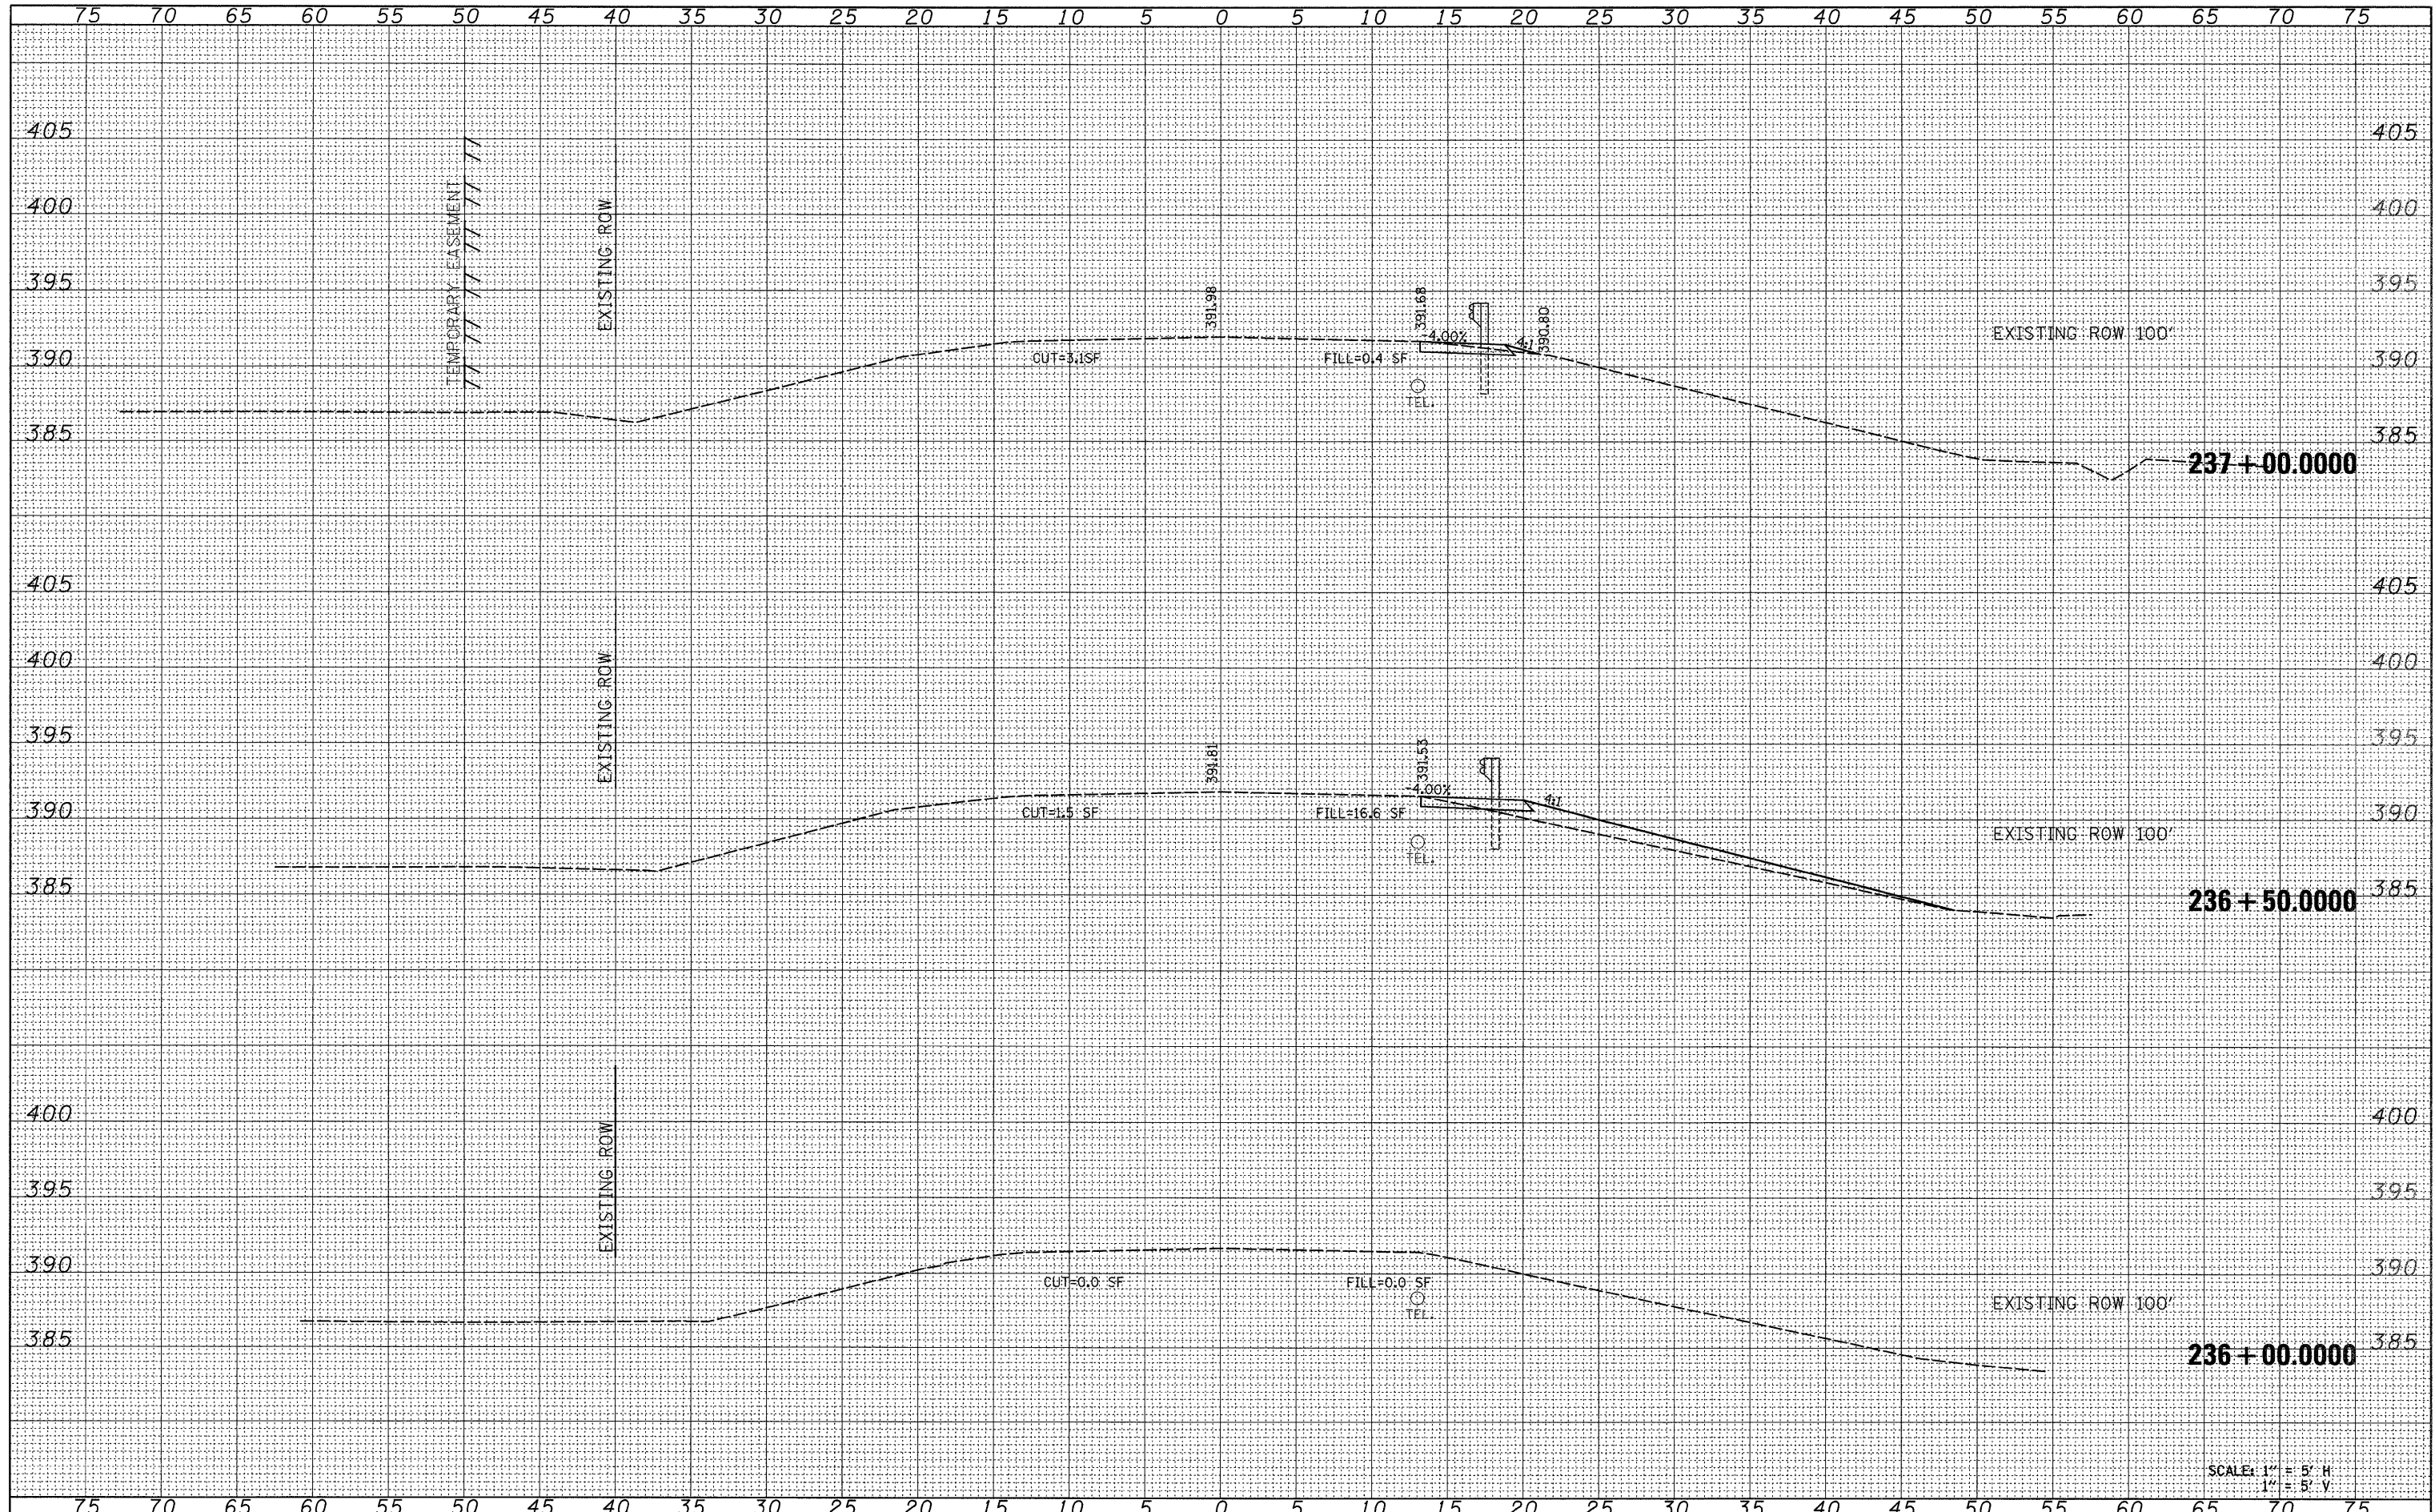

SCALE: 1" = 5' H.  
1" = 5' V.

FILE NAME =
*FILE#*

USER NAME = *USER*	DESIGNED -	REVISED -
	DRAWN -	REVISED -
PLOT SCALE = *SCALE*	CHECKED -	REVISED -
PLOT DATE = *DATE*	DATE -	REVISED -

**STATE OF ILLINOIS  
DEPARTMENT OF TRANSPORTATION**

<b>CROSS SECTIONS</b>			
<b>IL 141 OVER TRIBUTARY TO CANE CREEK</b>			
SCALE:	SHEET NO.	OF SHEETS	STA. 236+00.0000 TO STA. 237+00.0000

F.A. RTE.	SECTION	COUNTY	TOTAL SHEETS	SHEET NO.
877	101B-1	WHITE	42	35
CONTRACT NO. 78084			ILLINOIS FED. AID PROJECT	