


FINAL SURVEY	DATE
SURVEYED	BY
PLOTTED	
NOTE BOOK	
AREAS	
CHECKED	
NO.	

ORIGINAL SURVEY	DATE
SURVEYED	BY
PLOTTED	
NOTE BOOK	
AREAS	
CHECKED	
NO.	

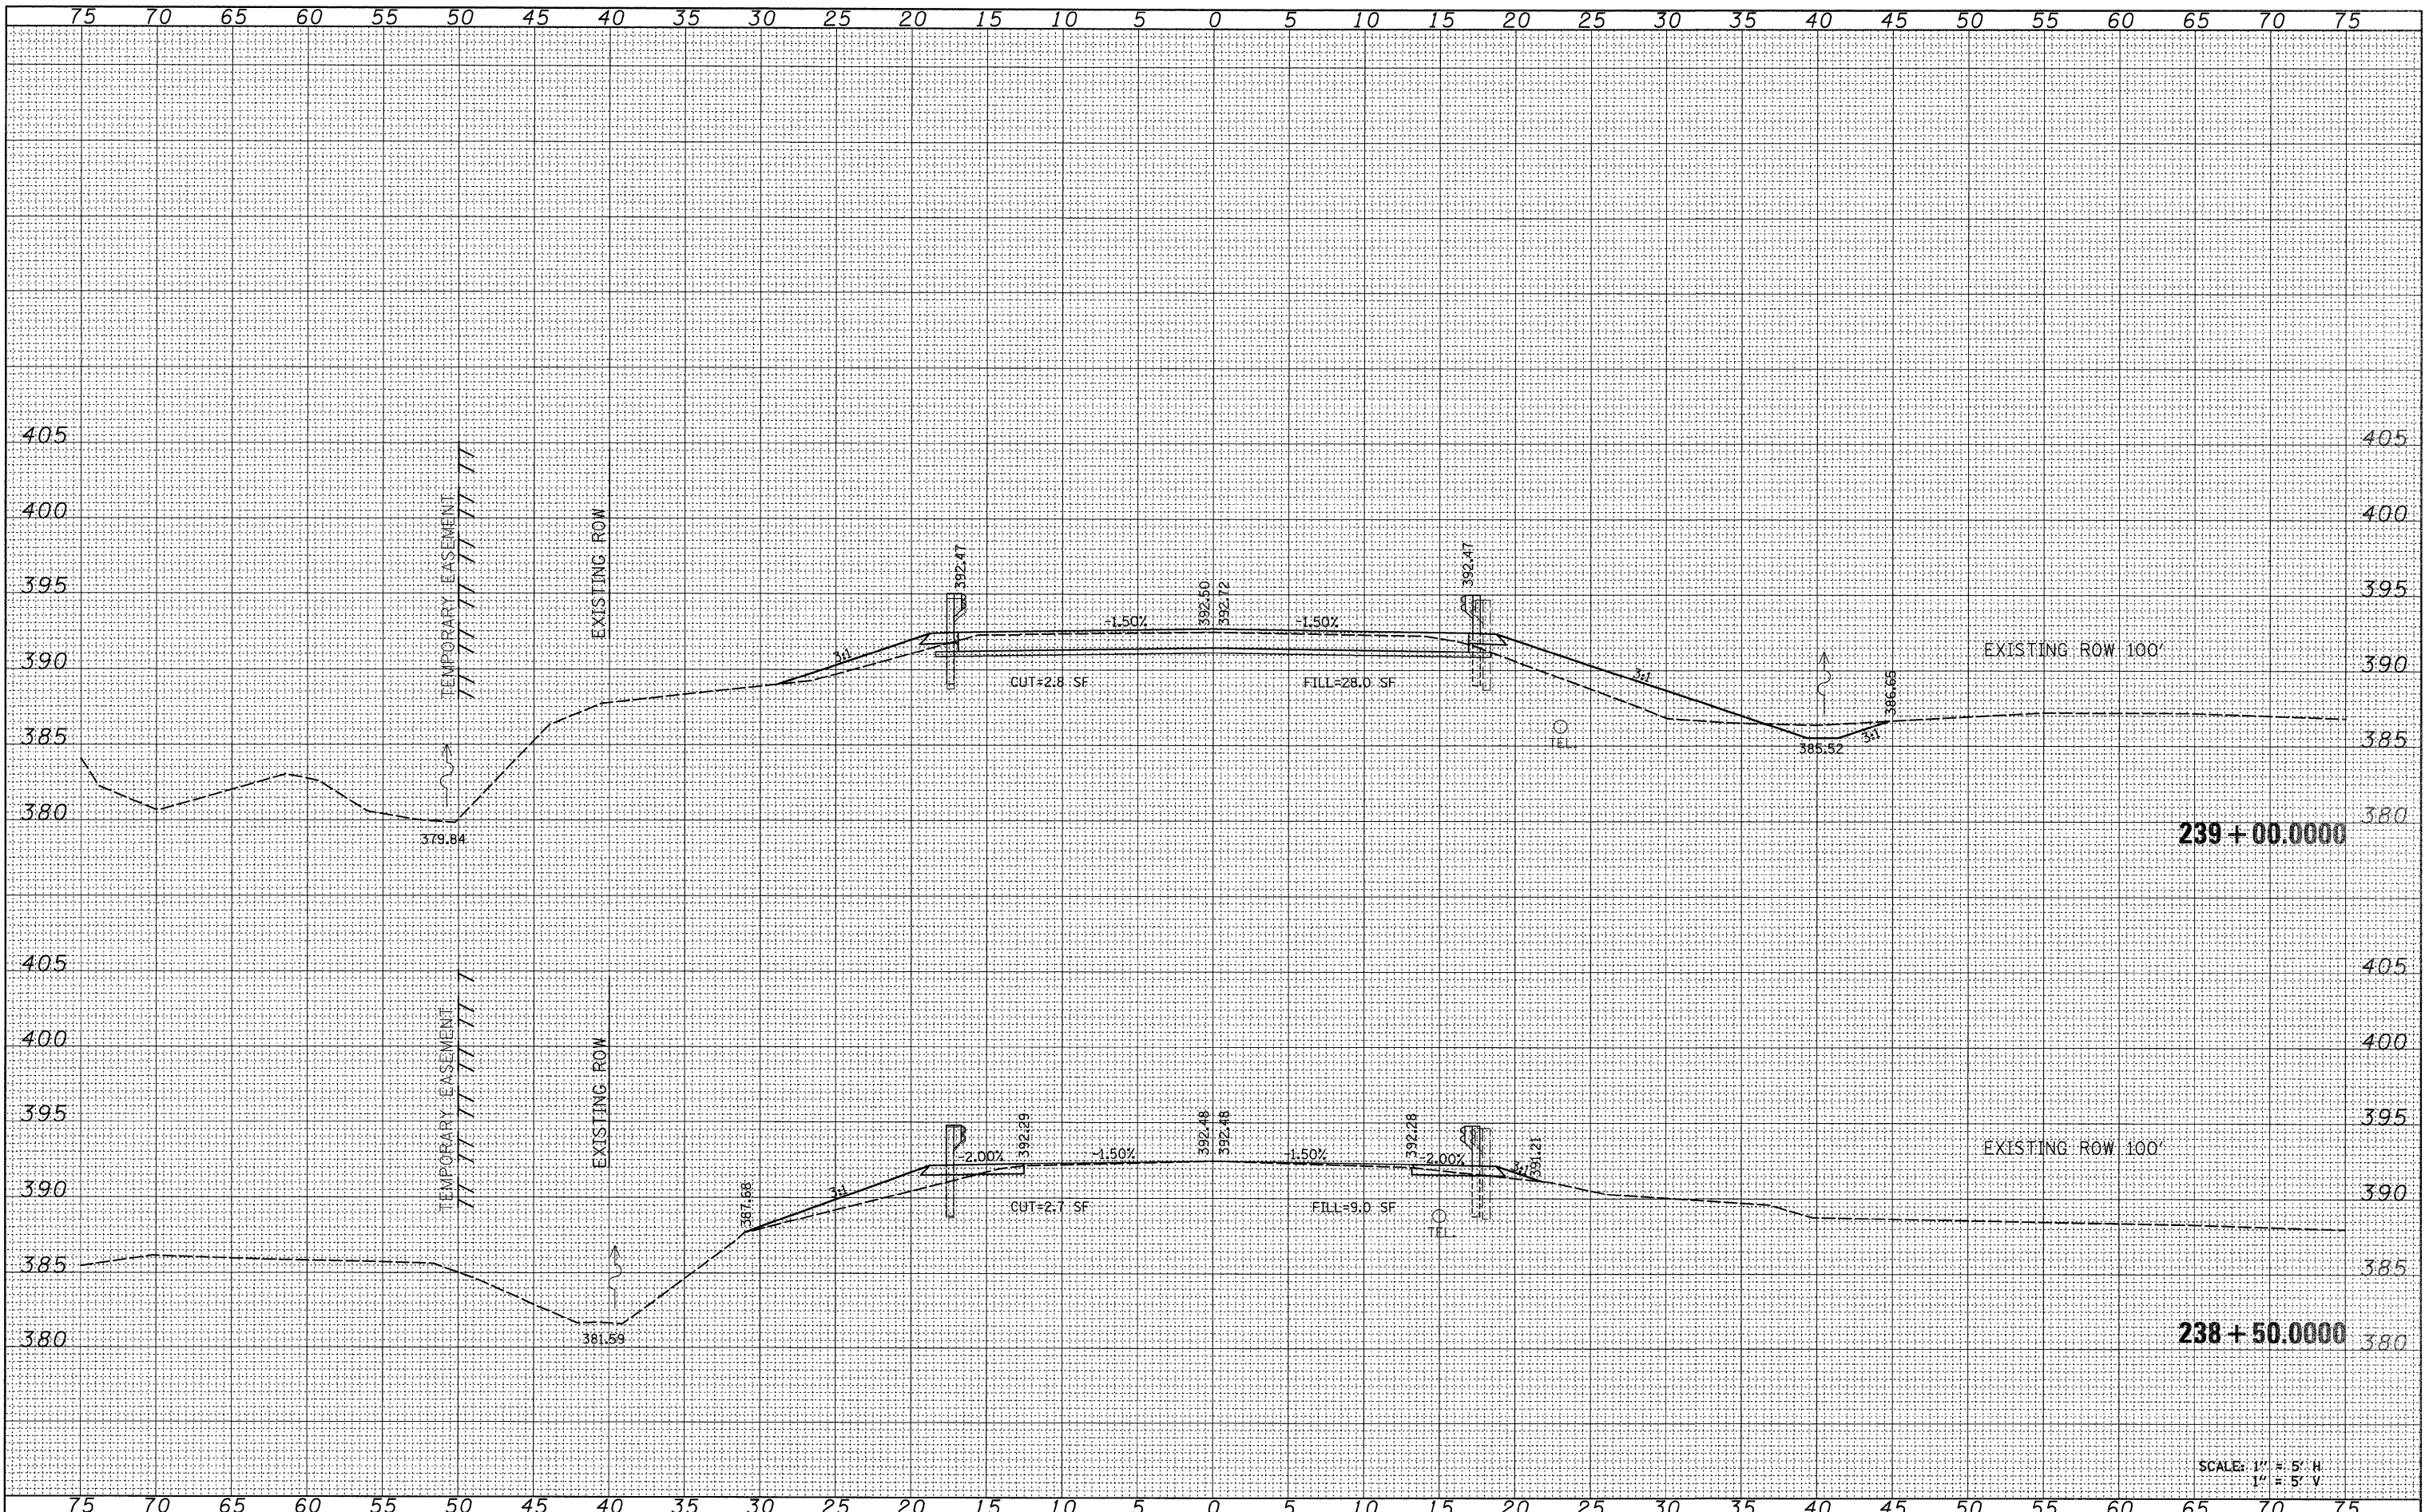

SCALE: 1" = 5' H
1" = 5' V

FILE NAME =
FILEL

USER NAME = *USER*
DESIGNED -
DRAWN -
CHECKED -
DATE -

DESIGNED -
DRAWN -
CHECKED -
DATE -

REVISED -
REVISED -
REVISED -
REVISED -

STATE OF ILLINOIS
DEPARTMENT OF TRANSPORTATION

CROSS SECTIONS			
IL 141 OVER TRIBUTARY TO CANE CREEK			
SCALE:	SHEET NO.	OF SHEETS	STA. 238+50.0000 TO STA. 239+00.0000

F.A.P. RTE.	SECTION	COUNTY	TOTAL SHEETS	SHEET NO.
877	101B-1	WHITE	42	37
WHITE/GALLATIN	CONTRACT NO. 78084			
FED. ROAD DIST. NO.	ILLINOIS FED. AID PROJECT			