


DATE	
BY	
SURVEYED	
PLOTTED	
NOTE BOOK	
AREAS CHECKED	
NO.	

DATE	
BY	
SURVEYED	
PLOTTED	
NOTE BOOK	
AREAS CHECKED	
NO.	

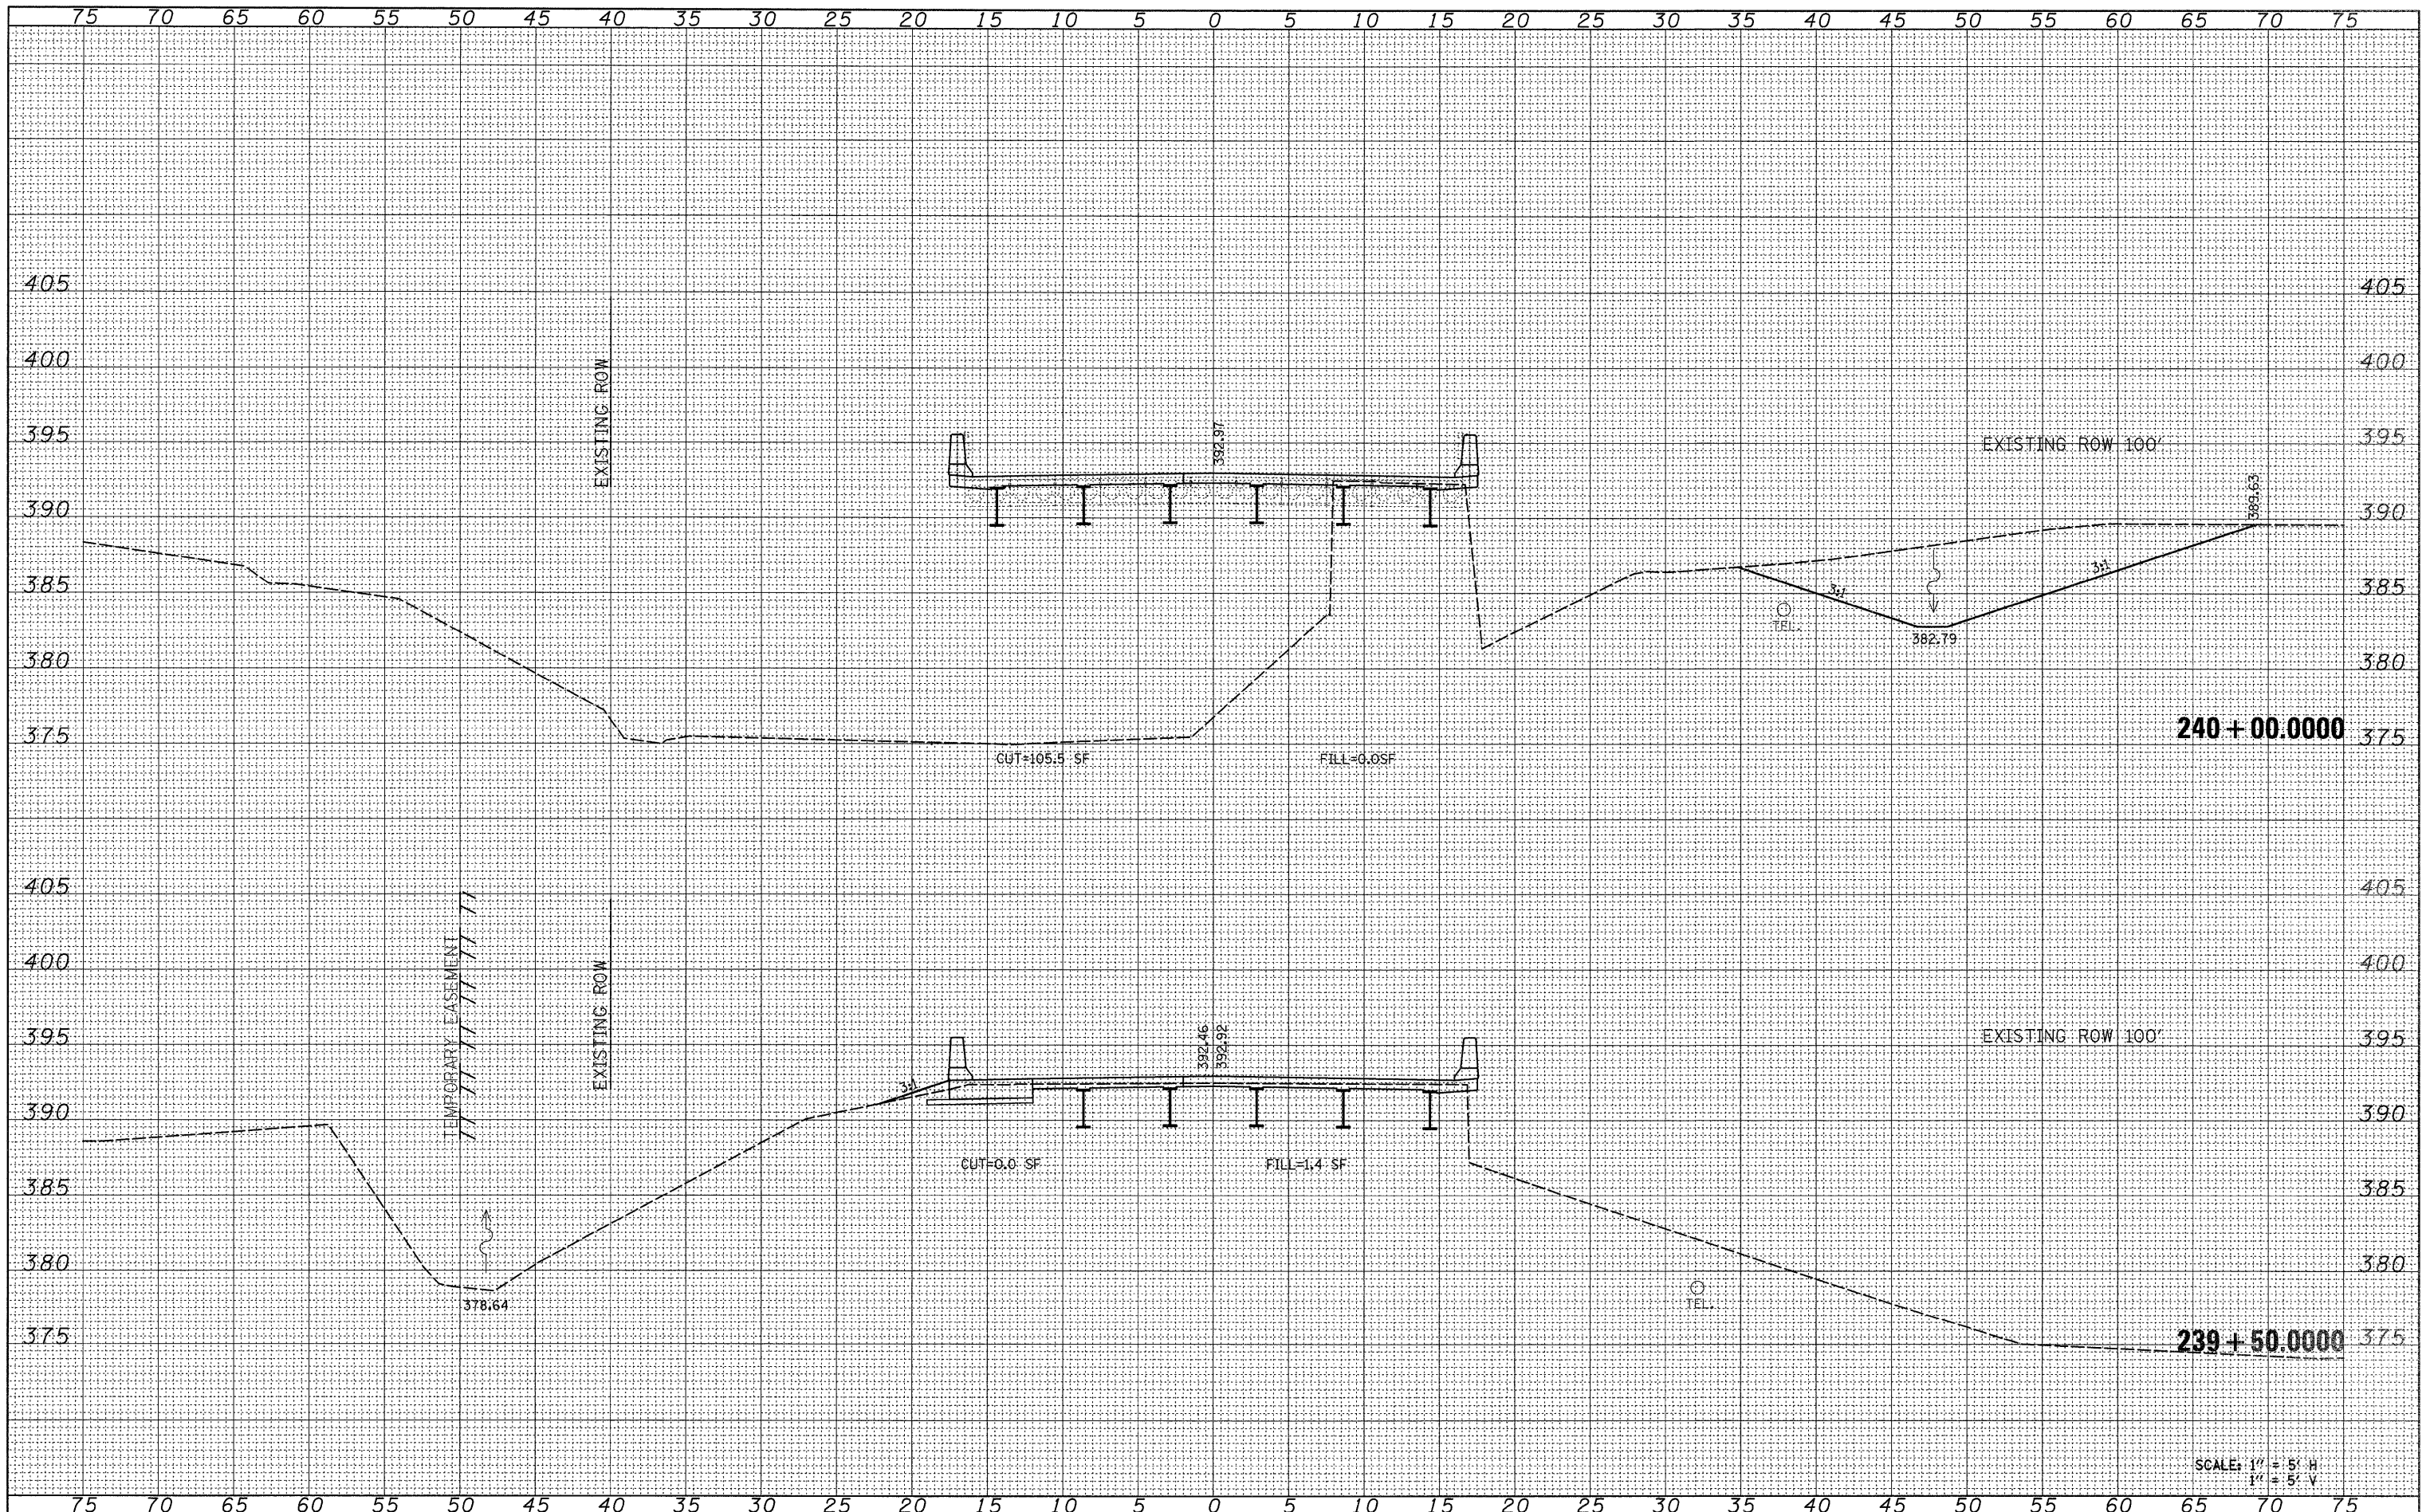

FILE NAME =	USER NAME = *USER*
FILEL	DESIGNED -
	DRAWN -
	CHECKED -
	DATE -

REVISED -	REVISED -
REVISED -	REVISED -
REVISED -	REVISED -
REVISED -	REVISED -

**STATE OF ILLINOIS
DEPARTMENT OF TRANSPORTATION**

CROSS SECTIONS	
IL 141 OVER TRIBUTARY TO CANE CREEK	
SCALE:	SHEET NO. OF SHEETS
	STA. 239+50.0000 TO STA. 240+00.0000

F.A. RTE.	SECTION	COUNTY	TOTAL SHEETS	SHEET NO.
877	101B-1	WHITE	42	38
WHITE/GALLATIN		CONTRACT NO.	78084	
FED. ROAD DIST. NO.	ILLINOIS FED. AID PROJECT			

SCALE: 1" = 5' H
1" = 5' V