


BY	DATE
SURVEYED	
PLOTTED	
IN DATE	
AREAS CHECKED	
AREAS	
NO.	

BY	DATE
SURVEYED	
PLOTTED	
IN DATE	
AREAS CHECKED	
AREAS	
NO.	

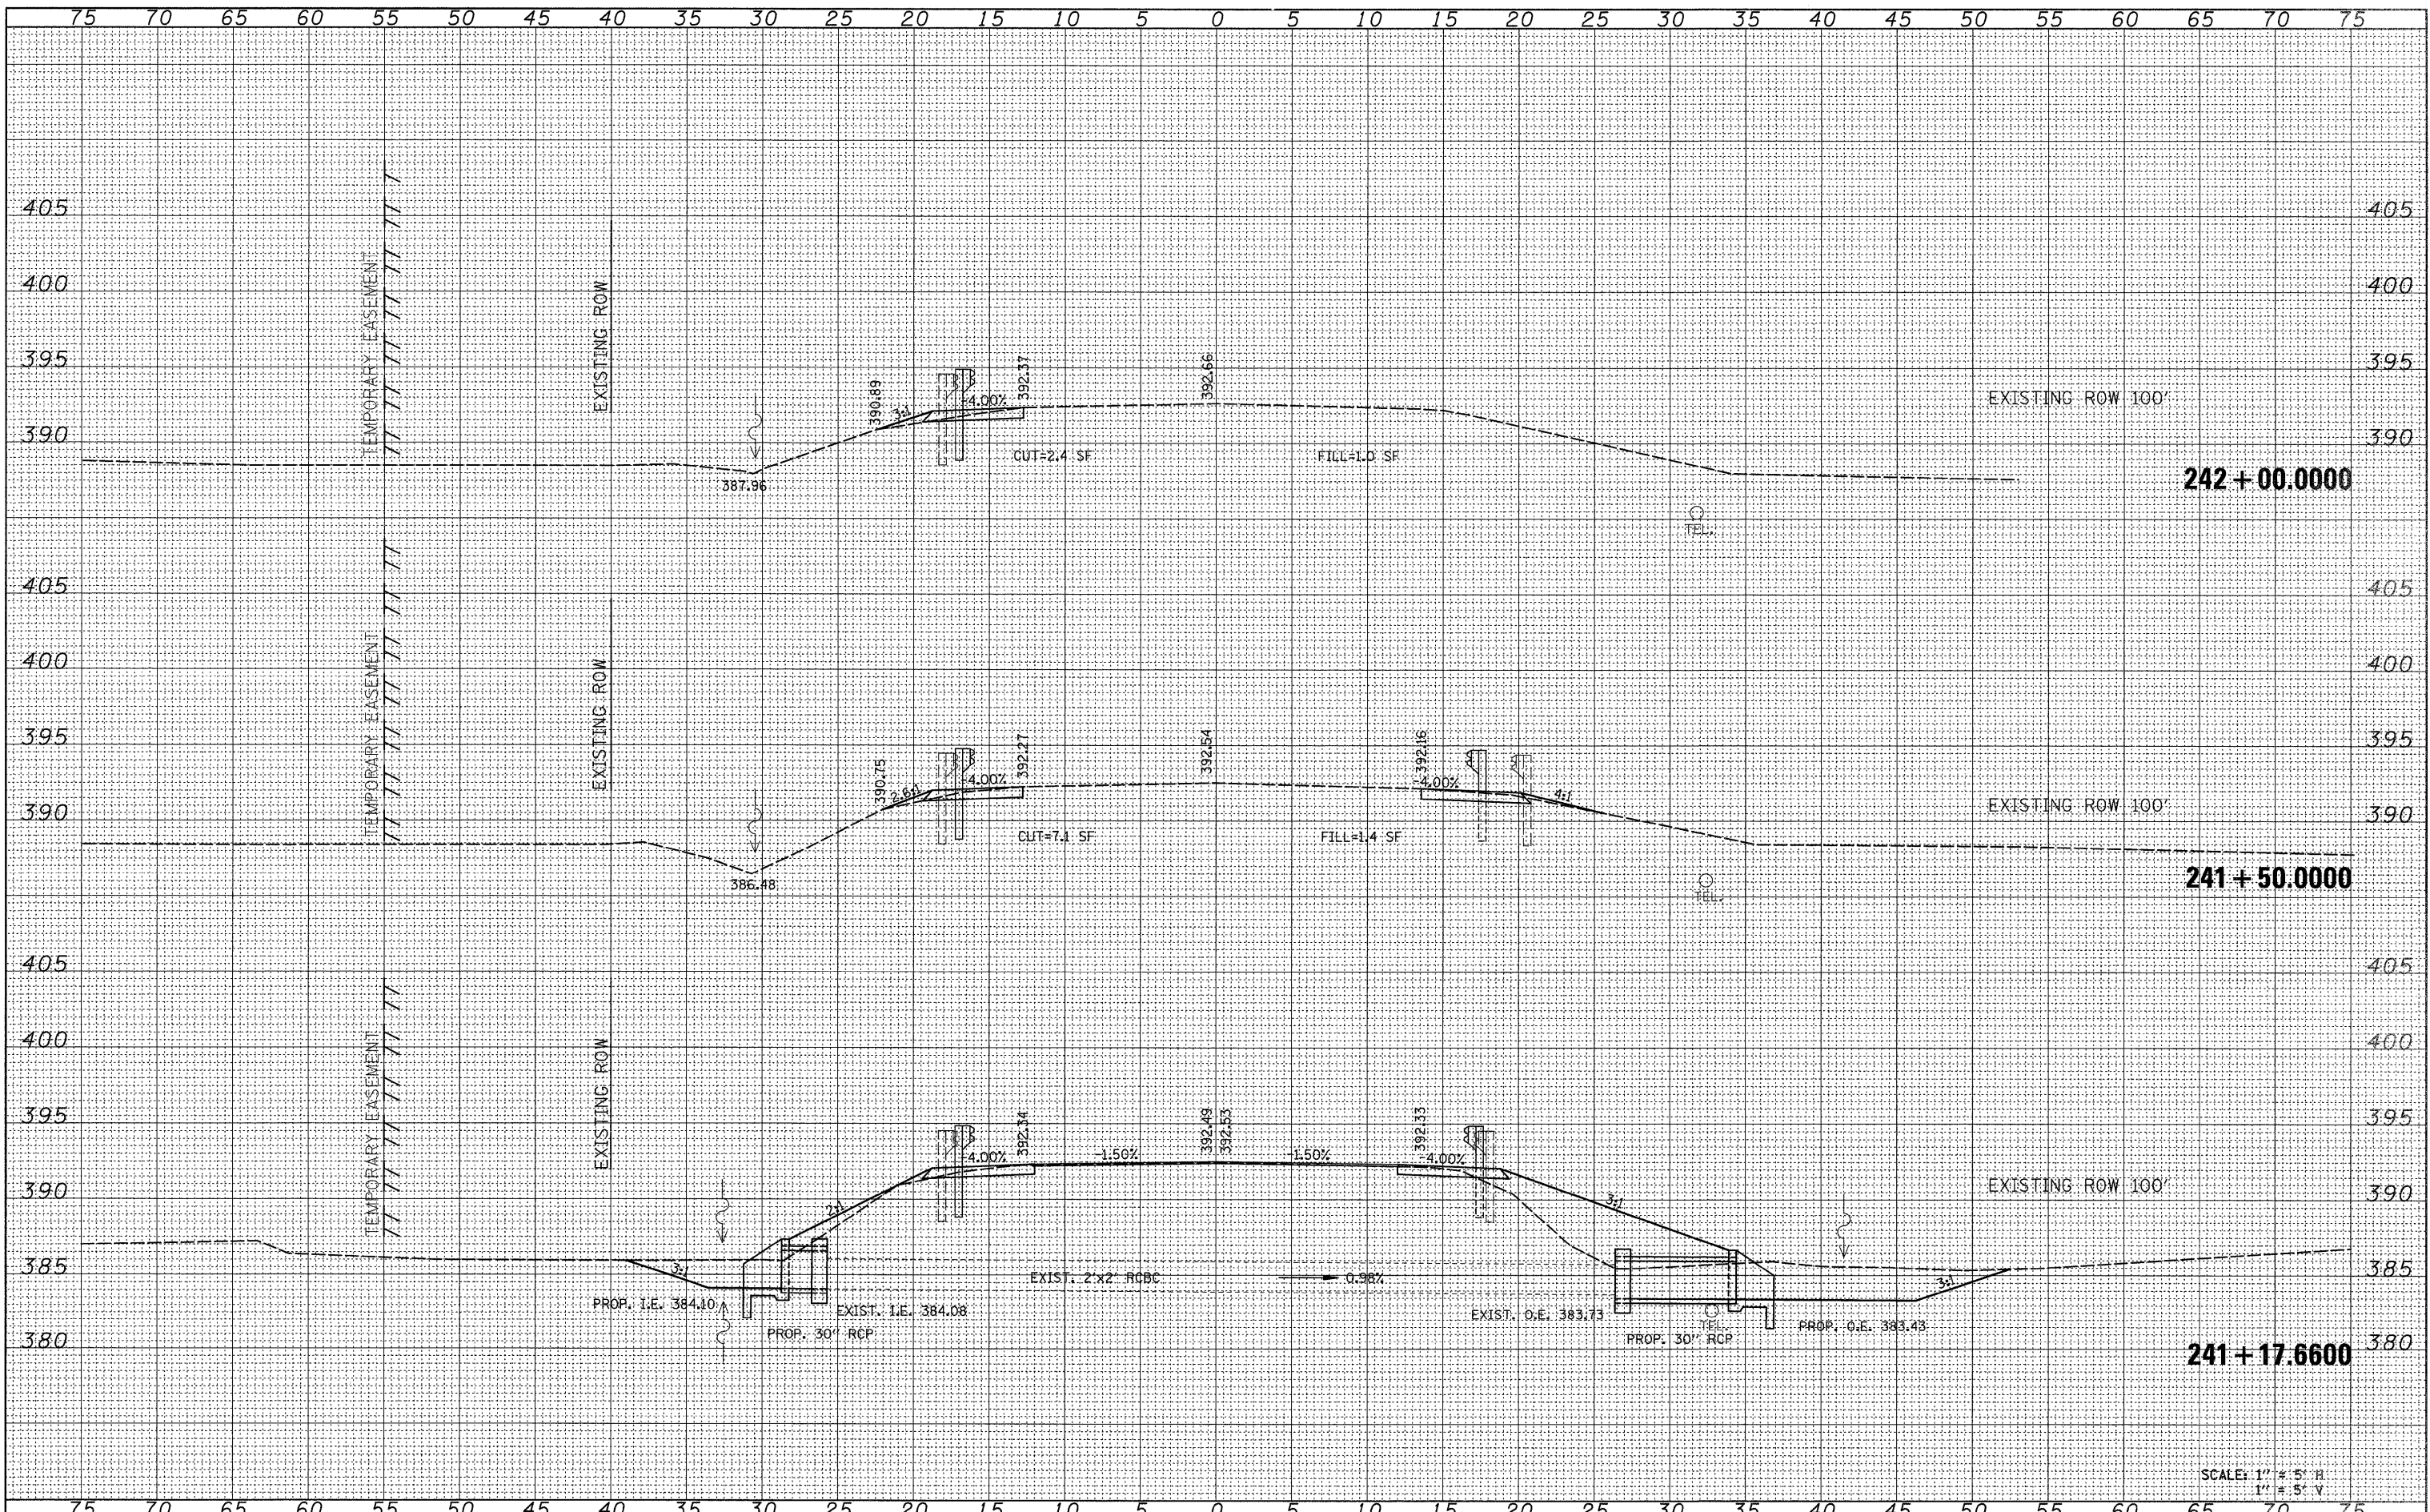

SCALE: 1" = 5' H
1" = 5' V

FILE NAME =	USER NAME = *USER*	DESIGNED -	REVISED -	STATE OF ILLINOIS DEPARTMENT OF TRANSPORTATION	CROSS SECTIONS IL 141 OVER TRIBUTARY TO CANE CREEK			F.A. RTE.	SECTION	COUNTY	TOTAL SHEETS	SHEET NO.	
FILE#		DRAWN -	REVISED -		SCALE:	SHEET NO.	OF	SHEETS	877	101B-1	WHITE	42	40
		CHECKED -	REVISED -		STA. 241+17.6600 TO STA. 242+00.0000				WHITE/GALLATIN				
		DATE -	REVISED -						FED. ROAD DIST. NO.	ILLINOIS	FED. AID PROJECT		