


85465

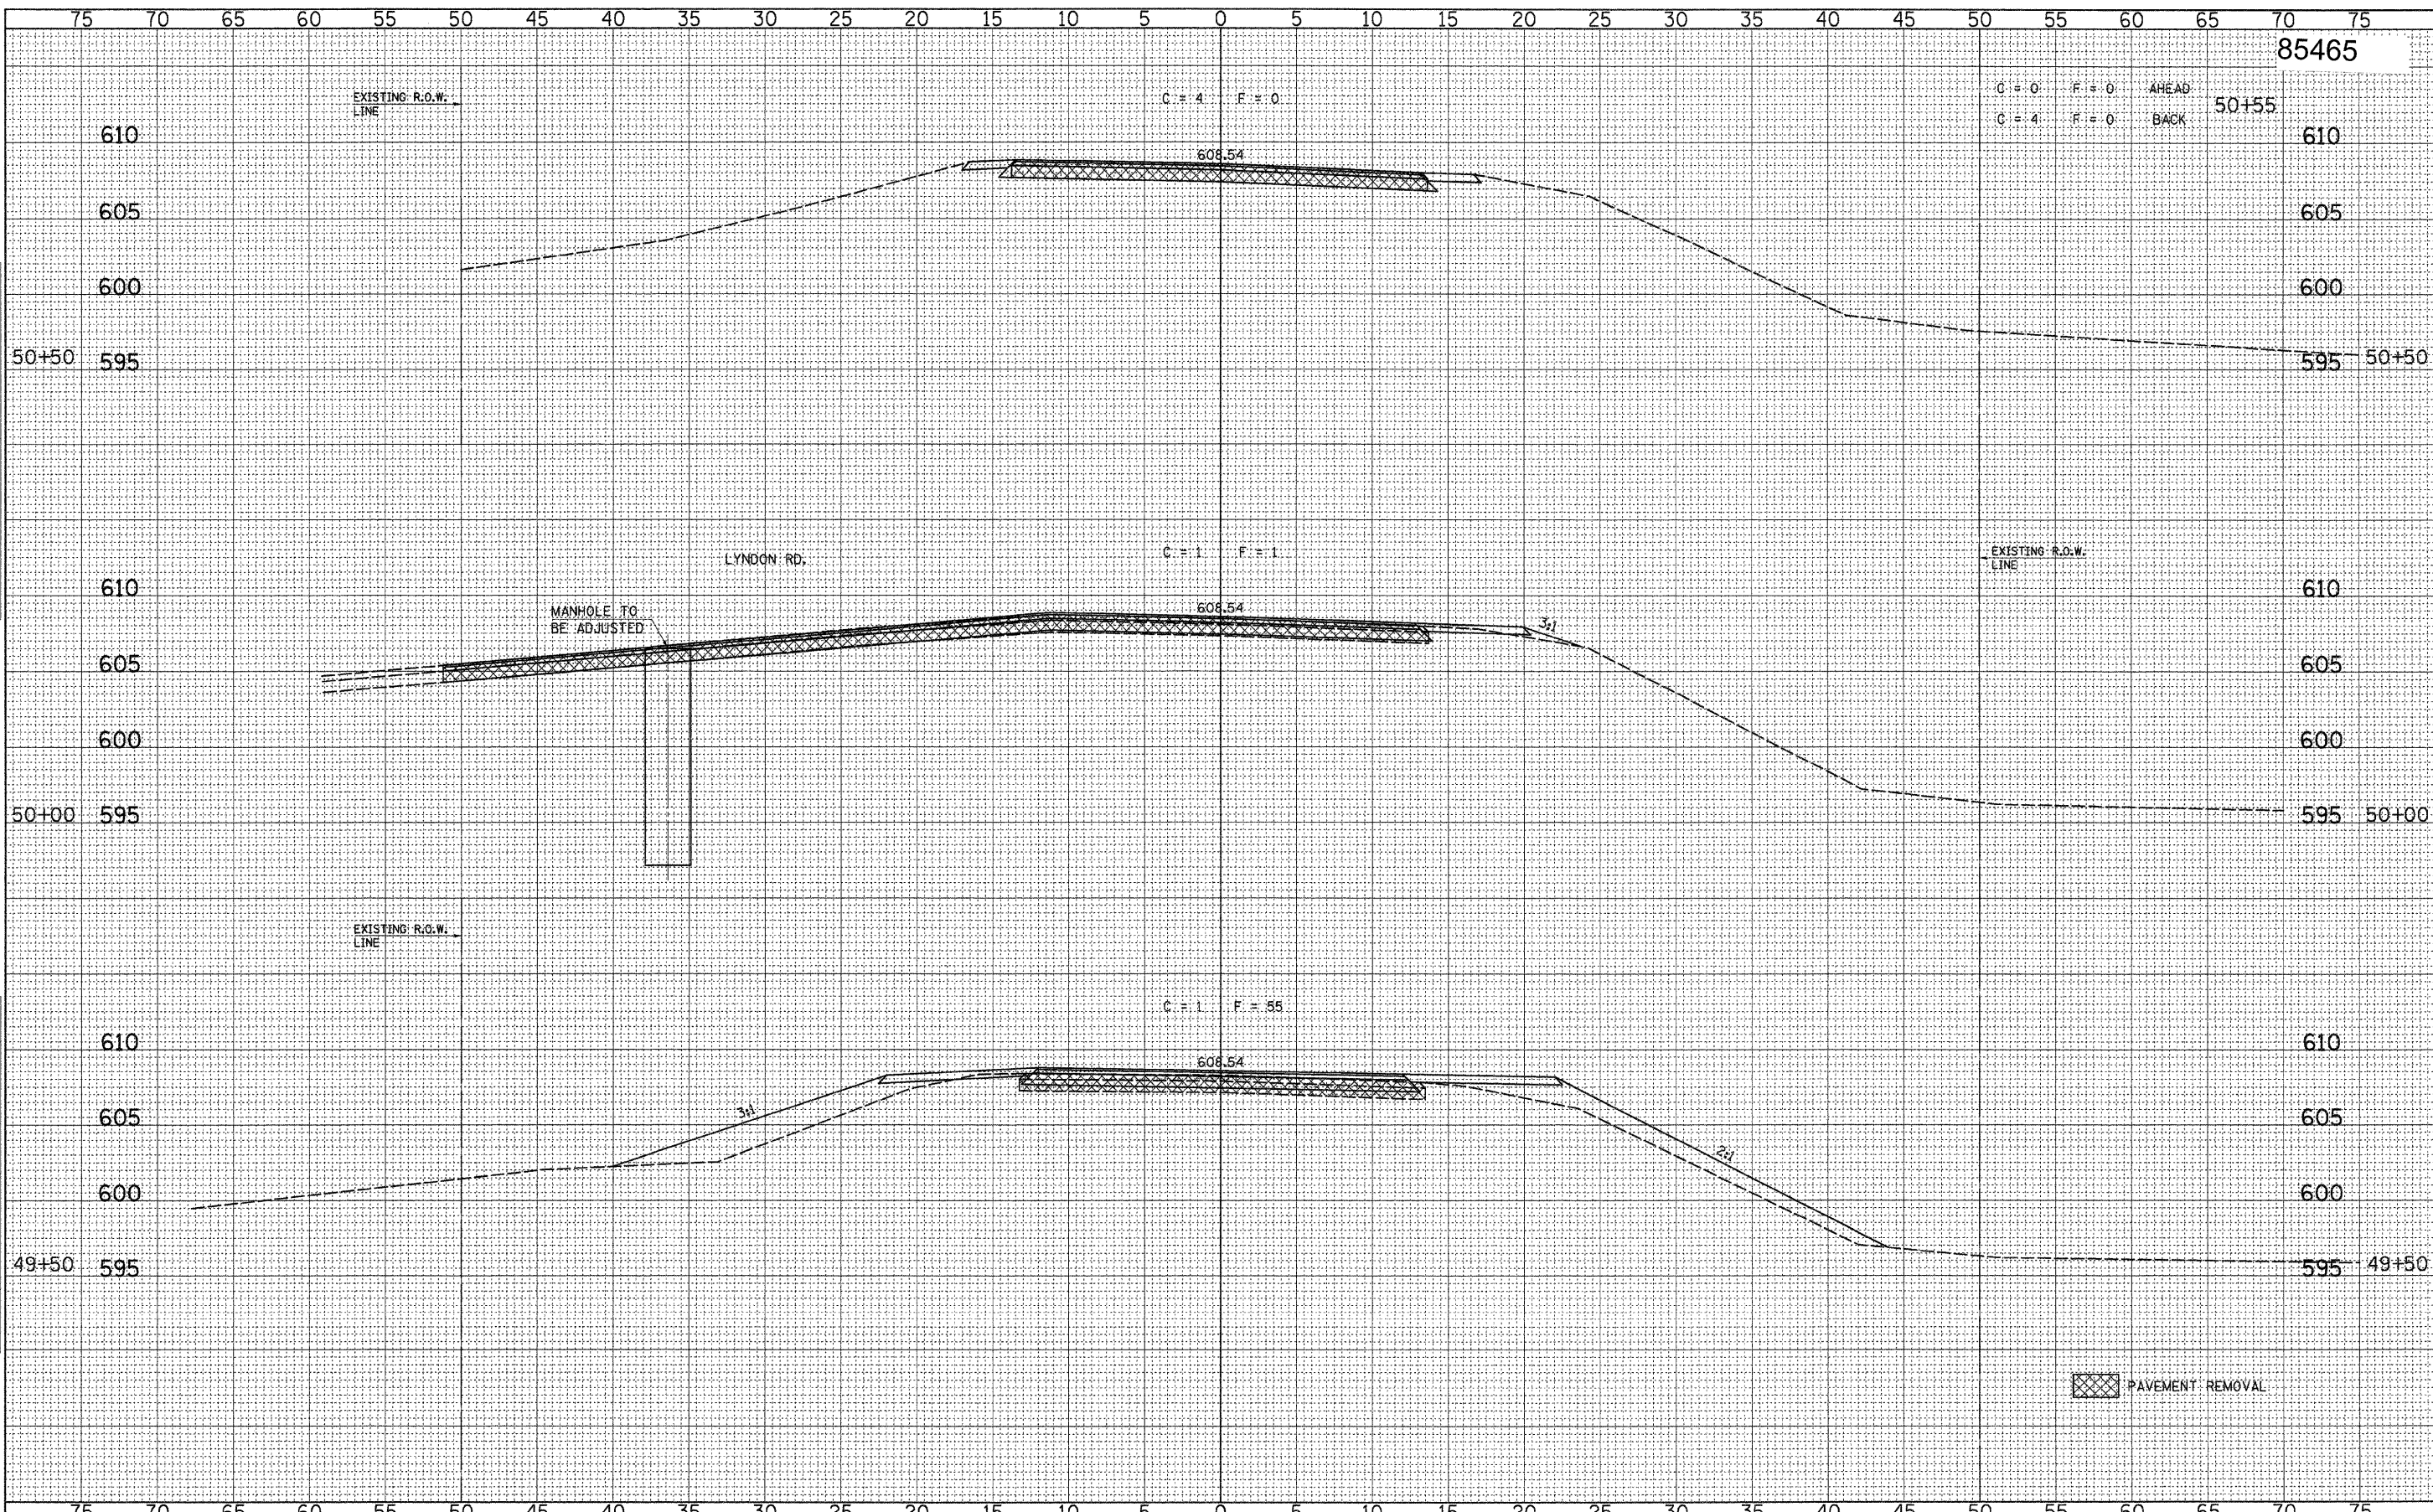

DATE	
BY	
FINAL SURVEY	
SURVEYED	
PLOTTED	
NOTE BOOK	
NO.	
AREAS CHECKED	

DATE	
BY	
ORIGINAL SURVEY	
SURVEYED	
PLOTTED	
NOTE BOOK	
NO.	
AREAS CHECKED	

FILE NAME = 47515XS.SHEETS\STAR RD.DGN	USER NAME = S.A.P.	DESIGNED - G.J.C.	REVISED -	FEHR-GRAHAM & ASSOCIATES, LLC ENGINEERING AND SCIENCE CONSULTANTS FREEPORT, IL ROCKFORD, IL ROCHELLE, IL MONROE, WI SPRINGFIELD, IL	ROADWAY CROSS SECTIONS (STAR RD.)			F.A. RTE. C.H. 3	SECTION 07-00188-00-BR	COUNTY WHITESIDE	TOTAL SHEETS 32	SHEET NO. 31
	PLOT SCALE = 5	DRAWN - S.A.P.	REVISED -		SCALE: 1" = 5'	SHEET NO. 4 OF 4 SHEETS	STA. 49+50.00 TO STA. 50+55.00	ILLINOIS	CONTRACT NO. 85465			
	PLOT DATE = 5/27/09	CHECKED - R.J.C.	REVISED -									
		DATE - 3/3/09	REVISED -									