



F.A.U. RTE.	SECTION	COUNTY	TOTAL SHEETS	SHEET NO.
6371	93-00295-03-PV	MCLEAN	109	14
STA.		TO STA.		
ILLINOIS F.A. PROJ. NO. M-5227(046)				
CONTRACT NO. 91351				

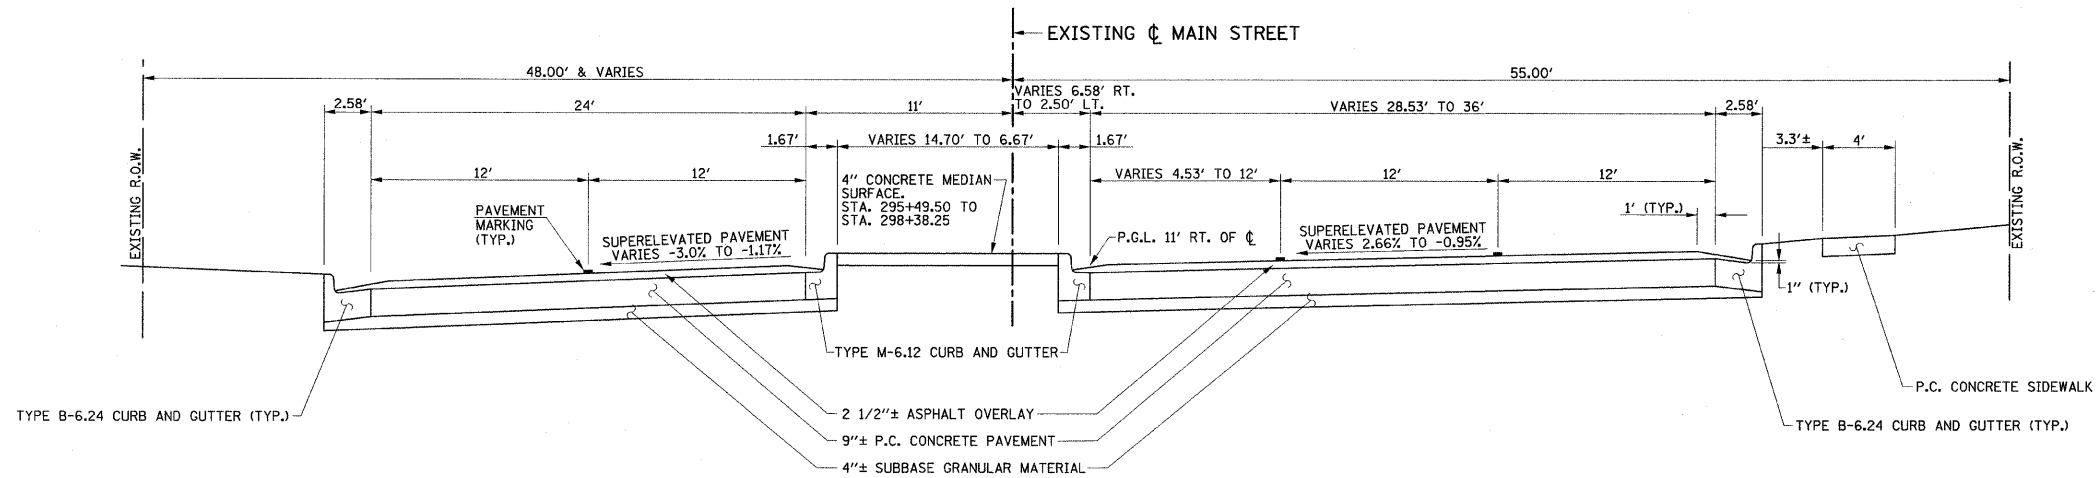

**EXISTING TYPICAL CROSS SECTION
MAIN STREET**
STA. 294+16 TO STA. 298+91.64
(LOOKING SOUTH)

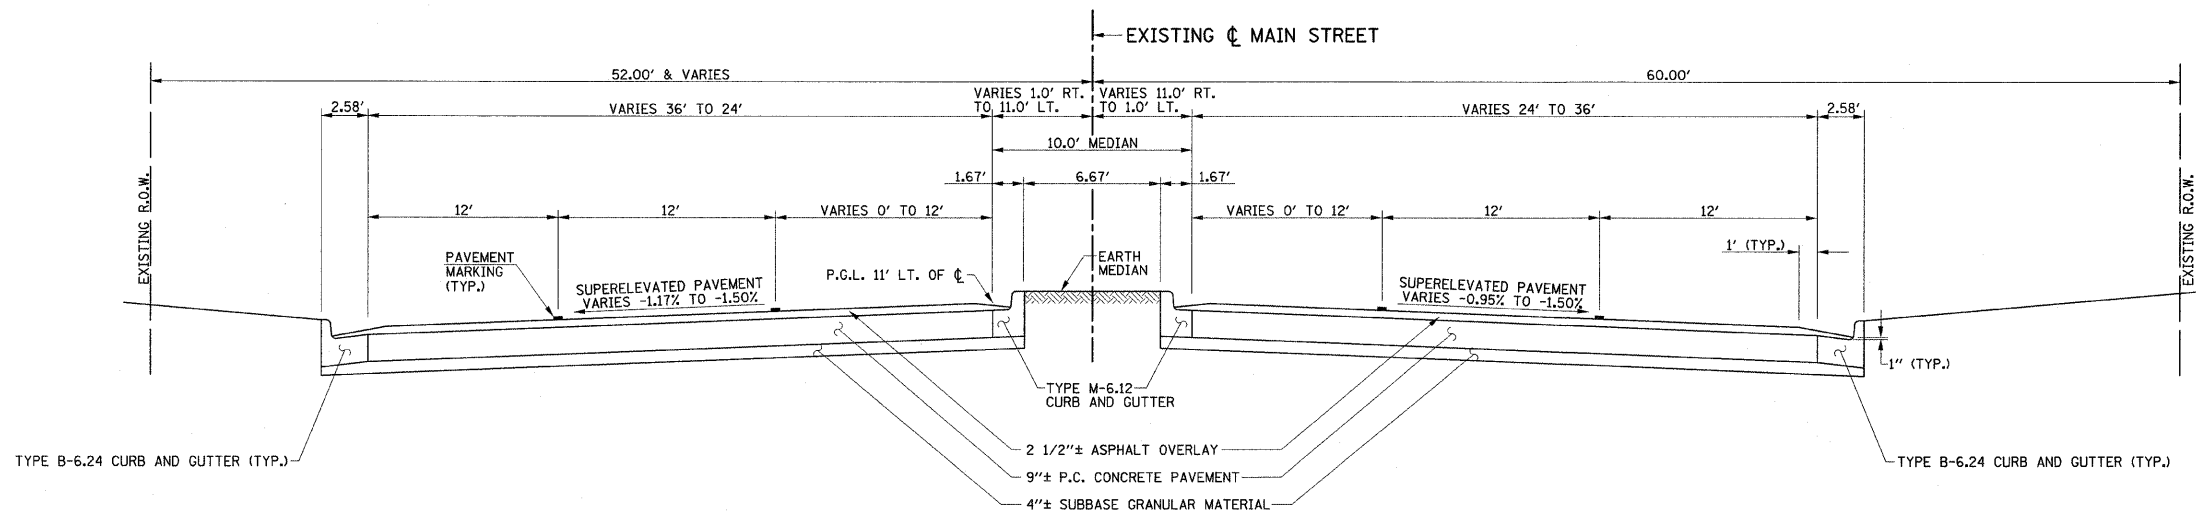

**EXISTING TYPICAL CROSS SECTION
MAIN STREET**
STA. 298+91.64 TO STA. 303+68
(LOOKING SOUTH)

SEE HORIZONTAL ALIGNMENT LAYOUT AND CONTROL SHEET FOR LOCATIONS OF EXISTING R.O.W. AND EXISTING PERMANENT EASEMENTS.

NOTE
THE EXISTING PAVEMENT TYPES AND THICKNESSES WERE TAKEN FROM EXISTING PLANS AND FROM PAVEMENT CORES AND REPRESENT THE BEST AVAILABLE INFORMATION. NO ADDITIONAL COMPENSATION WILL BE ALLOWED FOR PAVEMENT REMOVAL ITEMS DUE TO VARIATIONS IN PAVEMENT TYPES OR THICKNESSES.

ILLINOIS DEPARTMENT OF TRANSPORTATION

**EXISTING TYPICAL SECTIONS
MAIN STREET**

DATE : 6-09
DRAWN BY : J.L.B.
CHECKED BY : R.L.H.

SCALE : NONE