


F.A.U. RTE.	SECTION	COUNTY	TOTAL SHEETS	SHEET NO.
6371	93-00295-03-PV	MCLEAN	109	37
STA.		TO STA.		
		ILLINOIS F.A. PROJ. NO. M-5227(046)		
CONTRACT NO. 91351				

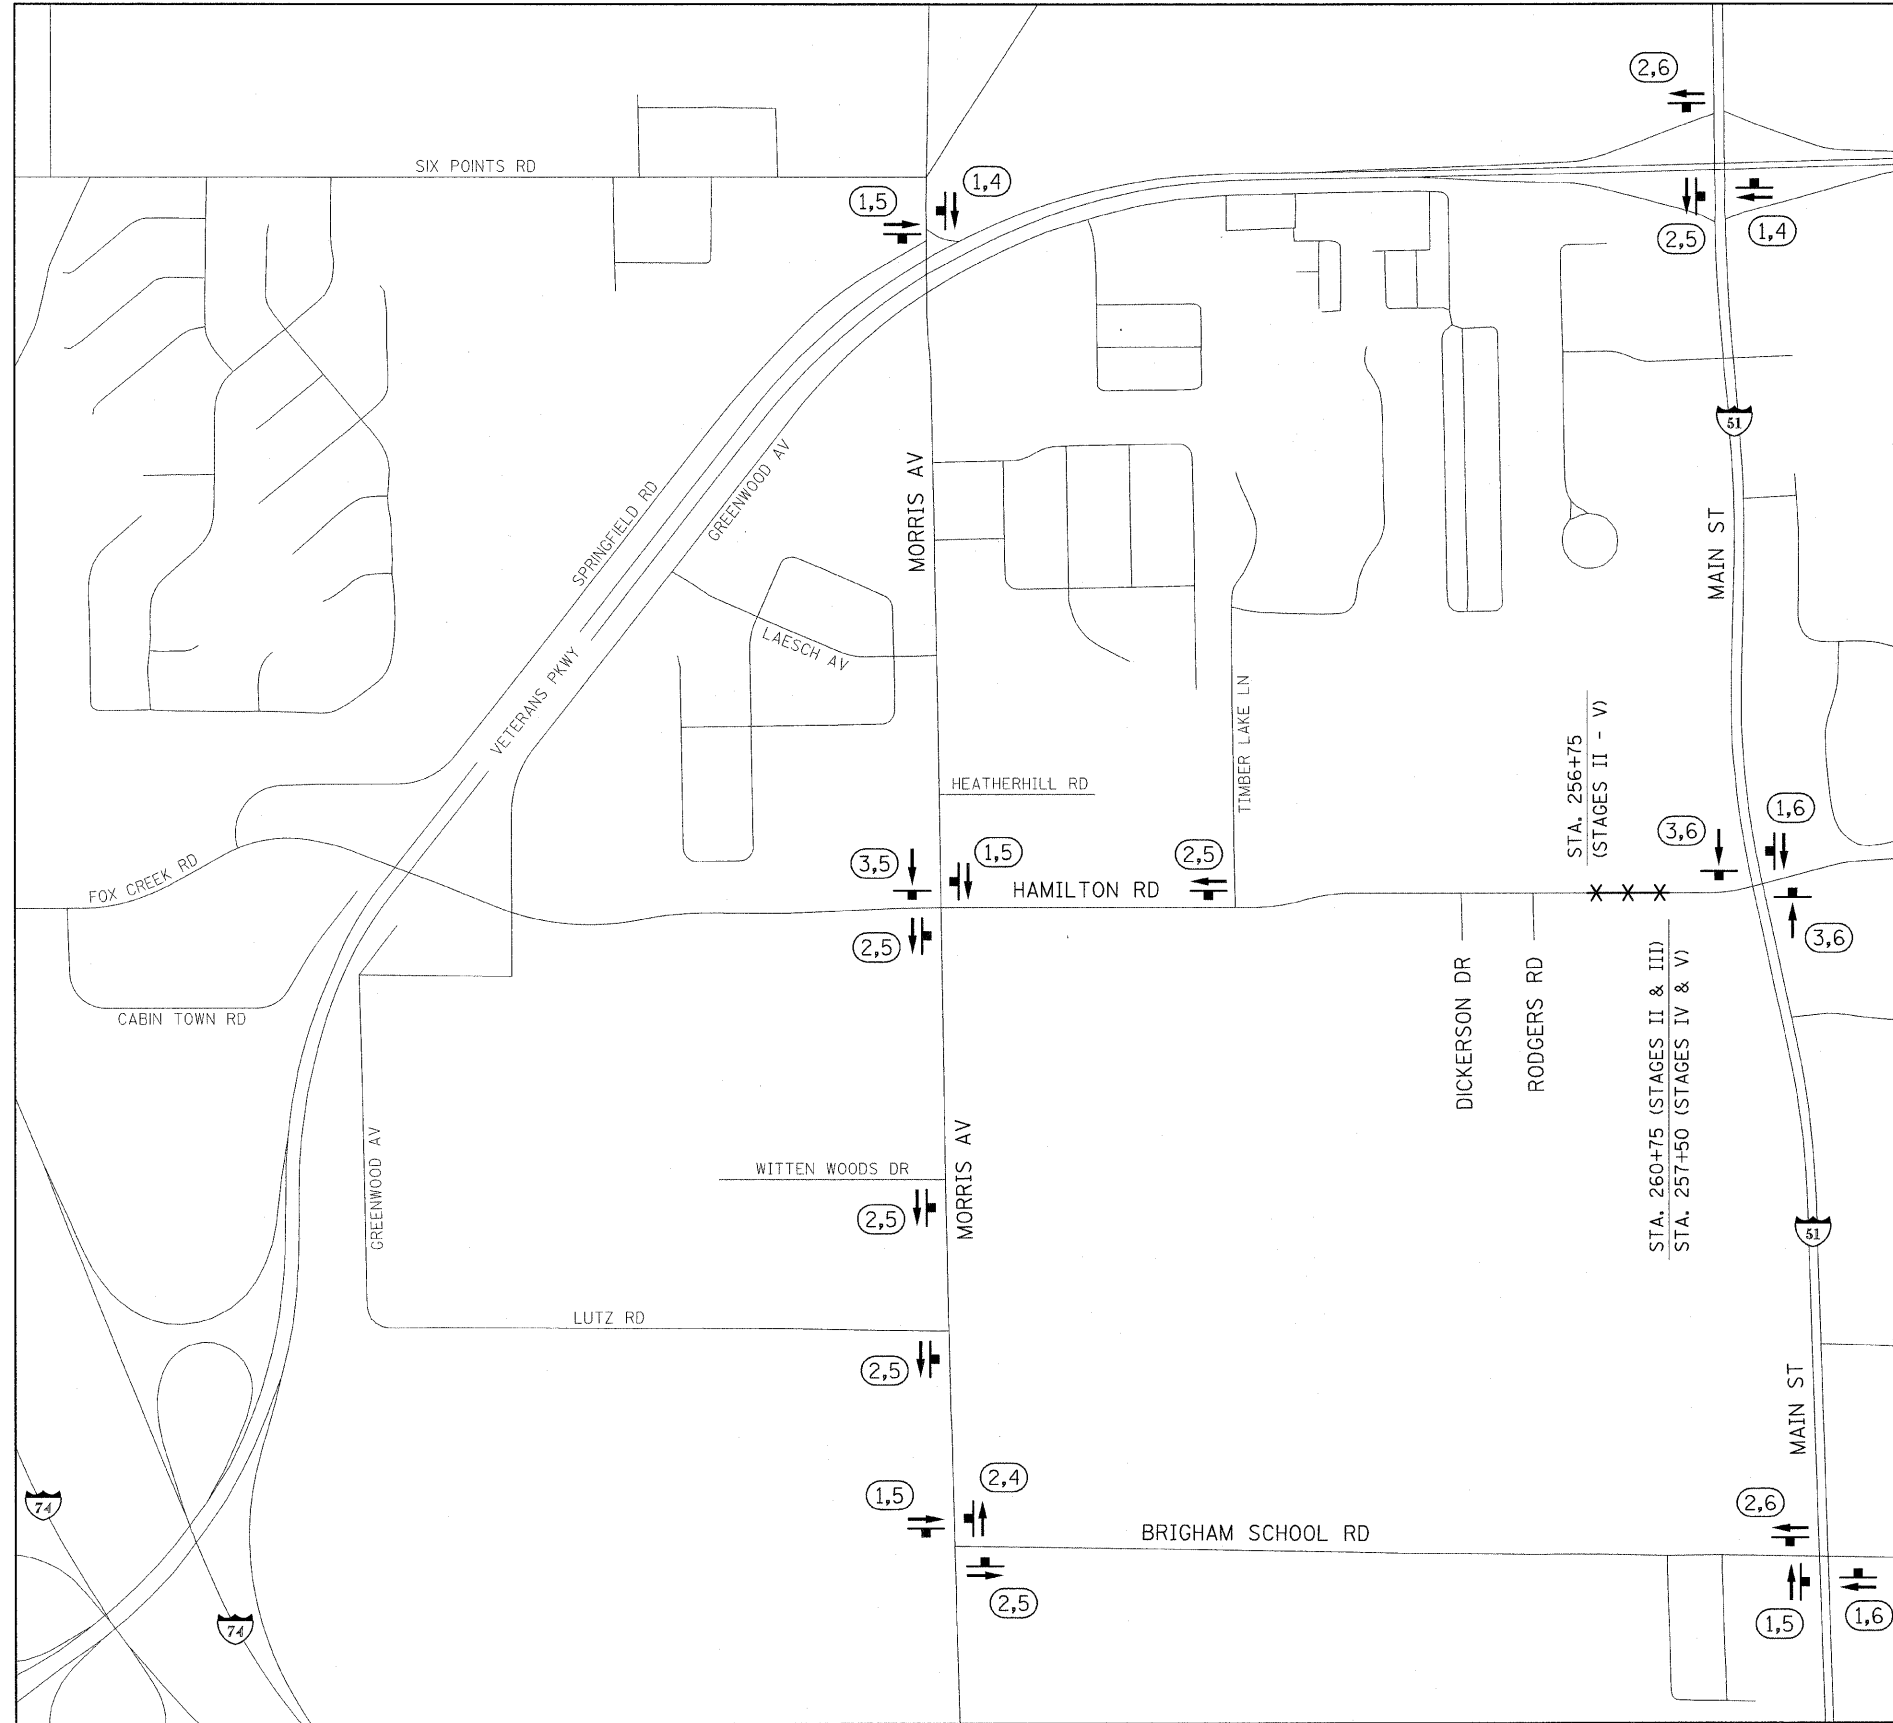

**DETOUR PLAN LEGEND**

- POST MOUNTED SIGN LOCATION
- DIRECTION OF DETOUR
- ROAD CLOSED TO ALL TRAFFIC

**DETOUR SIGN LEGEND**

- M4-9L-3024 ①
- M4-9R-3024 ②
- M4-9-3024 ③
- D3-3609 ④
- D3-3618 ⑤
- D3-3618 ⑥

- DETOUR PLAN GENERAL NOTES**
- REFER TO THE TRAFFIC CONTROL PLANS FOR LOCATIONS AND TYPES OF ROAD CLOSURES. THE DETOUR PLAN SHALL BE IN PLACE PRIOR TO THE START OF STAGE II AND SHALL REMAIN IN PLACE UNTIL THE END OF STAGE V UNLESS OTHERWISE DIRECTED BY THE ENGINEER.
  - THE DETOUR SIGNS SHALL HAVE BLACK LETTERS, SYMBOLS, AND BORDERS WITH ORANGE REFLECTORIZED BACKGROUNDS.
  - THE DETOUR SIGNS SHALL BE MAINTAINED FOR THE DURATION OF THE DETOUR PLAN.
  - THE DETOUR SIGNS SHALL BE POST MOUNTED IN ACCORDANCE WITH STANDARD 701901.
  - FURNISHING, ERECTING, MAINTAINING, AND REMOVING THE DETOUR SIGNS SHALL BE INCLUDED IN THE CONTRACT LUMP SUM PRICE OF TRAFFIC CONTROL AND PROTECTION (SPECIAL).

DETOUR PLAN FOR STAGES II, III, IV, AND V

ILLINOIS DEPARTMENT OF TRANSPORTATION  
**STAGE CONSTRUCTION AND  
 MAINTENANCE OF TRAFFIC PLAN  
 DETOUR PLAN**

DATE : 6-09  
 DRAWN BY : J.A.J.  
 CHECKED BY : R.L.H.  
 SCALE : NONE