



| F.A.J. RTE. | SECTION | COUNTY | TOTAL SHEETS | SHEET NO. |
|-------------------------------------|----------------|---------|--------------|-----------|
| 6371 | 93-00295-03-PV | MCLEAN | 109 | 39 |
| STA. | | TO STA. | | |
| ILLINOIS F.A. PROJ. NO. M-5227(046) | | | | |
| CONTRACT NO. 91351 | | | | |

NOTE:
 THE ADDITIONAL TRAFFIC CONTROL DEVICES SHOWN FOR THIS STAGE SHALL BE INCLUDED IN THE CONTRACT LUMP SUM PRICE FOR TRAFFIC CONTROL AND PROTECTION, STANDARD 701606, SPECIAL UNLESS OTHERWISE NOTED.
 THE TRAFFIC CONTROL DEVICES AND PAVEMENT MARKINGS SHOWN FOR THIS STAGE THAT ARE WEST OF US ROUTE 51 SHALL REMAIN IN PLACE UNTIL THE START OF STAGE VI UNLESS OTHERWISE NOTED.

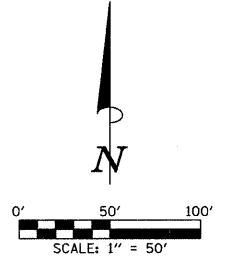

- LEGEND**
- CONSTRUCTION WORK ZONE
 - LIMITS OF PROPOSED CONSTRUCTION
 - AGGREGATE FOR TEMPORARY ACCESS
 - DRUM OR BARRICADE WITH STEADY BURN LIGHTS
 - TYPE III BARRICADE WITH FLASHING LIGHTS
 - DIRECTION OF TRAFFIC
 - SIGN

- WORK ZONE PAVEMENT MARKING LEGEND**
- (A) PAVEMENT MARKING TAPE, TYPE III 4" - YELLOW
 - (B) PAVEMENT MARKING TAPE, TYPE III 4" - WHITE
 - (C) PAVEMENT MARKING TAPE, TYPE III 4" - DOUBLE YELLOW
 - (D) TEMPORARY PAVEMENT MARKING - LINE 4" - YELLOW (10' DASH, 30' SKIP)

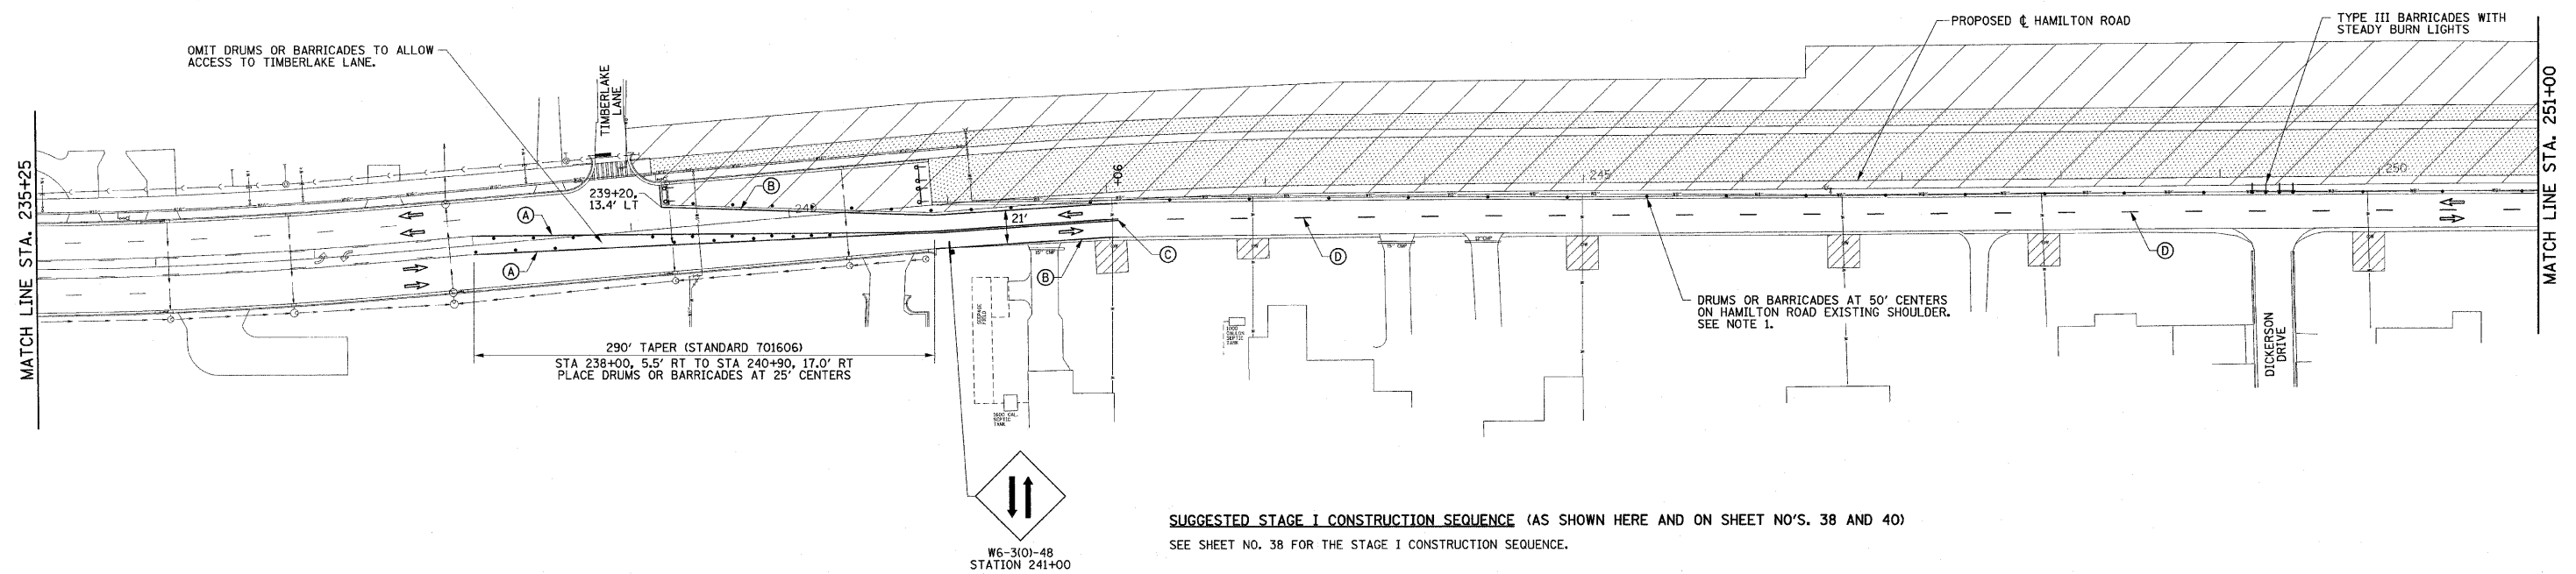

SUGGESTED STAGE I CONSTRUCTION SEQUENCE (AS SHOWN HERE AND ON SHEET NO'S. 38 AND 40)
 SEE SHEET NO. 38 FOR THE STAGE I CONSTRUCTION SEQUENCE.

ILLINOIS DEPARTMENT OF TRANSPORTATION
STAGE CONSTRUCTION AND MAINTENANCE OF TRAFFIC PLAN
 STAGE I
 DATE : 6-09
 DRAWN BY : J.A.J.
 CHECKED BY : R.L.H.
 SCALE : 1" = 50'