



F.A.J. RTE.	SECTION	COUNTY	TOTAL SHEETS	SHEET NO.
6371	93-00295-03-PV	MCLEAN	109	44
STA.		TO STA.		
ILLINOIS F.A. PROJ. NO. M-5227(046)				
CONTRACT NO. 91351				

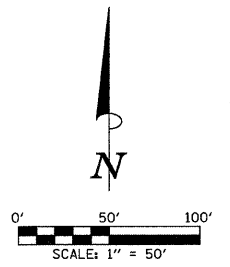

- LEGEND**
- CONSTRUCTION WORK ZONE
 - LIMITS OF PROPOSED CONSTRUCTION
 - AGGREGATE FOR TEMPORARY ACCESS
 - DRUM OR BARRICADE WITH STEADY BURN LIGHTS
 - TYPE III BARRICADE WITH FLASHING LIGHTS
 - DIRECTION OF TRAFFIC
 - SIGN

- WORK ZONE PAVEMENT MARKING LEGEND**
- (A) PAVEMENT MARKING TAPE, TYPE III - LETTERS AND SYMBOLS
 - (B) PAVEMENT MARKING TAPE, TYPE III 4" - DOUBLE YELLOW
 - (C) PAVEMENT MARKING TAPE, TYPE III 4" - WHITE
 - (D) PAVEMENT MARKING TAPE, TYPE III 4" - WHITE (10' DASH, 30' SKIP)
 - (E) PAVEMENT MARKING TAPE, TYPE III 24" - WHITE

NOTE:
THE TEMPORARY PAVEMENT MARKINGS SHOWN FOR THIS STAGE SHALL REMAIN IN PLACE UNTIL THE PERMANENT PAVEMENT MARKINGS CAN BE INSTALLED.

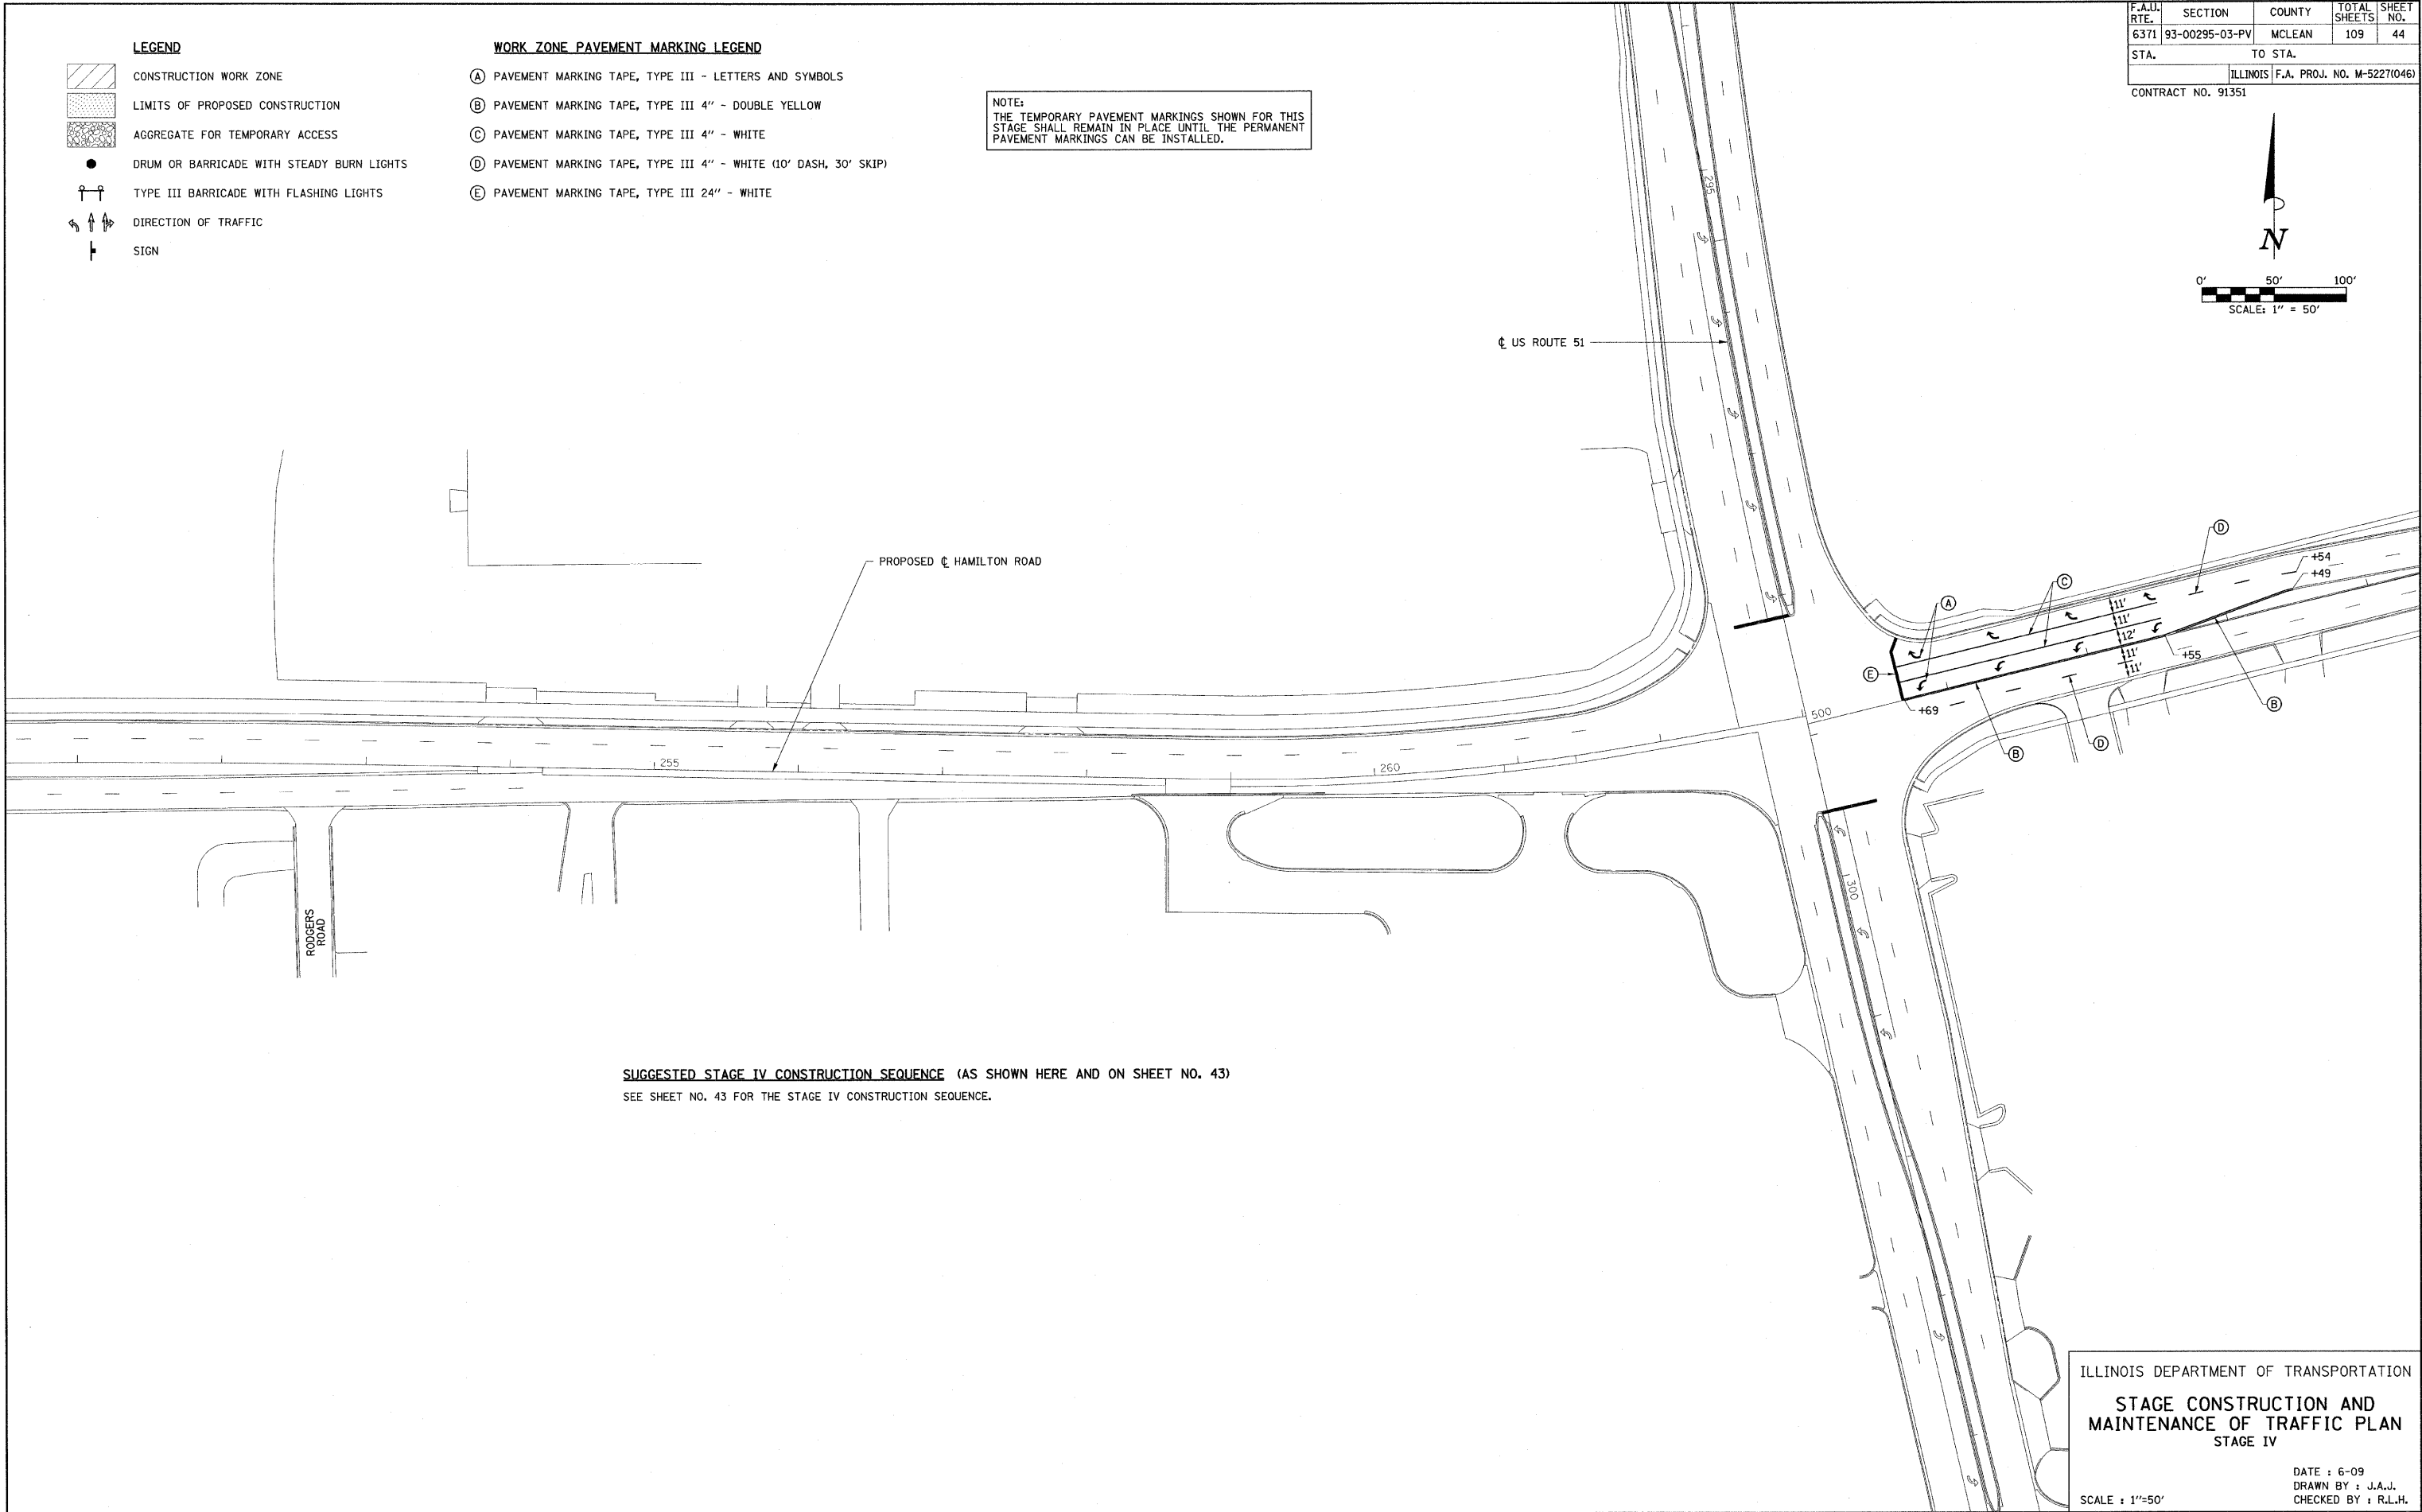

SUGGESTED STAGE IV CONSTRUCTION SEQUENCE (AS SHOWN HERE AND ON SHEET NO. 43)
SEE SHEET NO. 43 FOR THE STAGE IV CONSTRUCTION SEQUENCE.

ILLINOIS DEPARTMENT OF TRANSPORTATION
STAGE CONSTRUCTION AND
MAINTENANCE OF TRAFFIC PLAN
STAGE IV

DATE : 6-09
DRAWN BY : J.A.J.
CHECKED BY : R.L.H.
SCALE : 1"=50'