
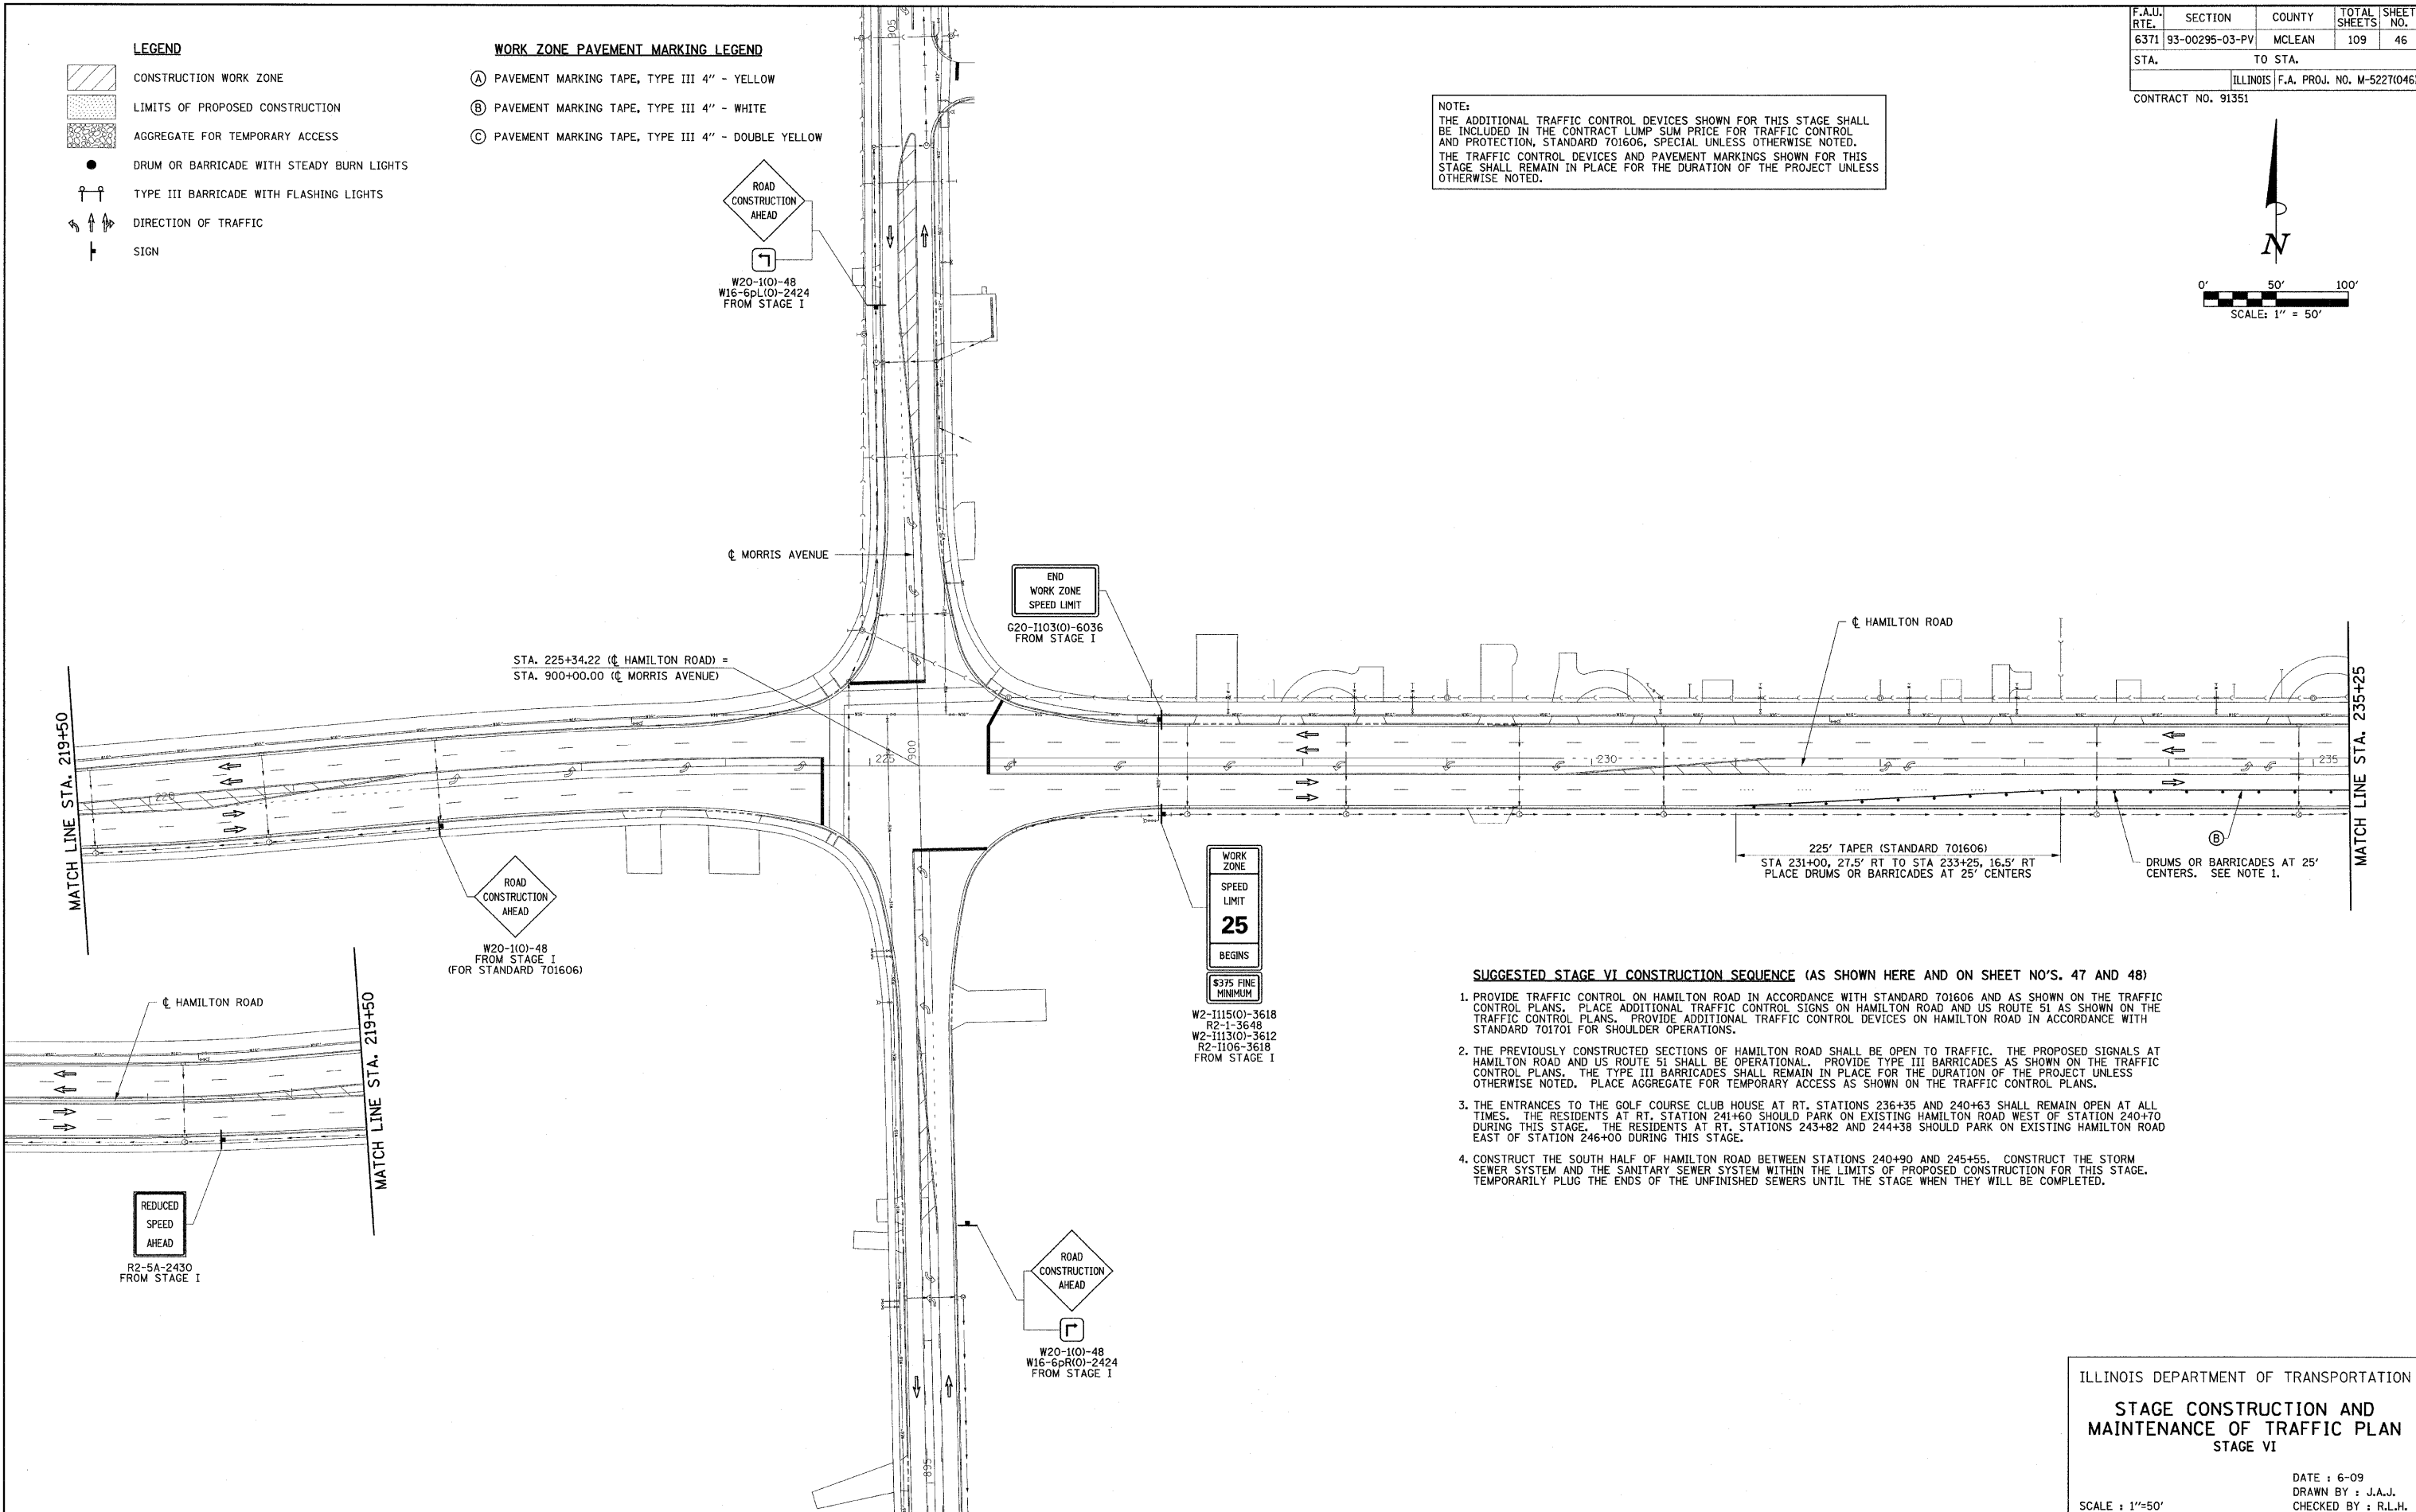


F.A.U. RTE.	SECTION	COUNTY	TOTAL SHEETS	SHEET NO.
6371	93-00295-03-PV	MCLEAN	109	46
STA. _____		TO STA. _____		
ILLINOIS F.A. PROJ. NO. M-5227(046)				
CONTRACT NO. 91351				

- LEGEND**
- CONSTRUCTION WORK ZONE
  - LIMITS OF PROPOSED CONSTRUCTION
  - AGGREGATE FOR TEMPORARY ACCESS
  - DRUM OR BARRICADE WITH STEADY BURN LIGHTS
  - TYPE III BARRICADE WITH FLASHING LIGHTS
  - DIRECTION OF TRAFFIC
  - SIGN

- WORK ZONE PAVEMENT MARKING LEGEND**
- (A) PAVEMENT MARKING TAPE, TYPE III 4" - YELLOW
  - (B) PAVEMENT MARKING TAPE, TYPE III 4" - WHITE
  - (C) PAVEMENT MARKING TAPE, TYPE III 4" - DOUBLE YELLOW

**NOTE:**  
 THE ADDITIONAL TRAFFIC CONTROL DEVICES SHOWN FOR THIS STAGE SHALL BE INCLUDED IN THE CONTRACT LUMP SUM PRICE FOR TRAFFIC CONTROL AND PROTECTION, STANDARD 701606, SPECIAL UNLESS OTHERWISE NOTED.  
 THE TRAFFIC CONTROL DEVICES AND PAVEMENT MARKINGS SHOWN FOR THIS STAGE SHALL REMAIN IN PLACE FOR THE DURATION OF THE PROJECT UNLESS OTHERWISE NOTED.

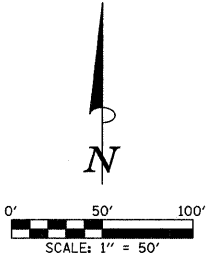

**SUGGESTED STAGE VI CONSTRUCTION SEQUENCE (AS SHOWN HERE AND ON SHEET NO'S. 47 AND 48)**

1. PROVIDE TRAFFIC CONTROL ON HAMILTON ROAD IN ACCORDANCE WITH STANDARD 701606 AND AS SHOWN ON THE TRAFFIC CONTROL PLANS. PLACE ADDITIONAL TRAFFIC CONTROL SIGNS ON HAMILTON ROAD AND US ROUTE 51 AS SHOWN ON THE TRAFFIC CONTROL PLANS. PROVIDE ADDITIONAL TRAFFIC CONTROL DEVICES ON HAMILTON ROAD IN ACCORDANCE WITH STANDARD 701701 FOR SHOULDER OPERATIONS.
2. THE PREVIOUSLY CONSTRUCTED SECTIONS OF HAMILTON ROAD SHALL BE OPEN TO TRAFFIC. THE PROPOSED SIGNALS AT HAMILTON ROAD AND US ROUTE 51 SHALL BE OPERATIONAL. PROVIDE TYPE III BARRICADES AS SHOWN ON THE TRAFFIC CONTROL PLANS. THE TYPE III BARRICADES SHALL REMAIN IN PLACE FOR THE DURATION OF THE PROJECT UNLESS OTHERWISE NOTED. PLACE AGGREGATE FOR TEMPORARY ACCESS AS SHOWN ON THE TRAFFIC CONTROL PLANS.
3. THE ENTRANCES TO THE GOLF COURSE CLUB HOUSE AT RT. STATIONS 236+35 AND 240+63 SHALL REMAIN OPEN AT ALL TIMES. THE RESIDENTS AT RT. STATION 241+60 SHOULD PARK ON EXISTING HAMILTON ROAD WEST OF STATION 240+70 DURING THIS STAGE. THE RESIDENTS AT RT. STATIONS 243+82 AND 244+38 SHOULD PARK ON EXISTING HAMILTON ROAD EAST OF STATION 246+00 DURING THIS STAGE.
4. CONSTRUCT THE SOUTH HALF OF HAMILTON ROAD BETWEEN STATIONS 240+90 AND 245+55. CONSTRUCT THE STORM SEWER SYSTEM AND THE SANITARY SEWER SYSTEM WITHIN THE LIMITS OF PROPOSED CONSTRUCTION FOR THIS STAGE. TEMPORARILY PLUG THE ENDS OF THE UNFINISHED SEWERS UNTIL THE STAGE WHEN THEY WILL BE COMPLETED.

ILLINOIS DEPARTMENT OF TRANSPORTATION  
**STAGE CONSTRUCTION AND MAINTENANCE OF TRAFFIC PLAN**  
 STAGE VI

DATE : 6-09  
 DRAWN BY : J.A.J.  
 CHECKED BY : R.L.H.  
 SCALE : 1"=50'