


F.A.U. RTE.	SECTION	COUNTY	TOTAL SHEETS	SHEET NO.
6371	93-00295-03-PV	MCLEAN	109	52
STA.		TO STA.		
		ILLINOIS F.A. PROJ. NO. M-5227(046)		
CONTRACT NO. 91351				

- LEGEND**
- CONSTRUCTION WORK ZONE
  - LIMITS OF PROPOSED CONSTRUCTION
  - AGGREGATE FOR TEMPORARY ACCESS
  - DRUM OR BARRICADE WITH STEADY BURN LIGHTS
  - TYPE III BARRICADE WITH FLASHING LIGHTS
  - DIRECTION OF TRAFFIC
  - SIGN

**NOTE:**  
 THE ADDITIONAL TRAFFIC CONTROL DEVICES SHOWN FOR THIS STAGE SHALL BE INCLUDED IN THE CONTRACT LUMP SUM PRICE FOR TRAFFIC CONTROL AND PROTECTION, STANDARD 701606, SPECIAL UNLESS OTHERWISE NOTED.

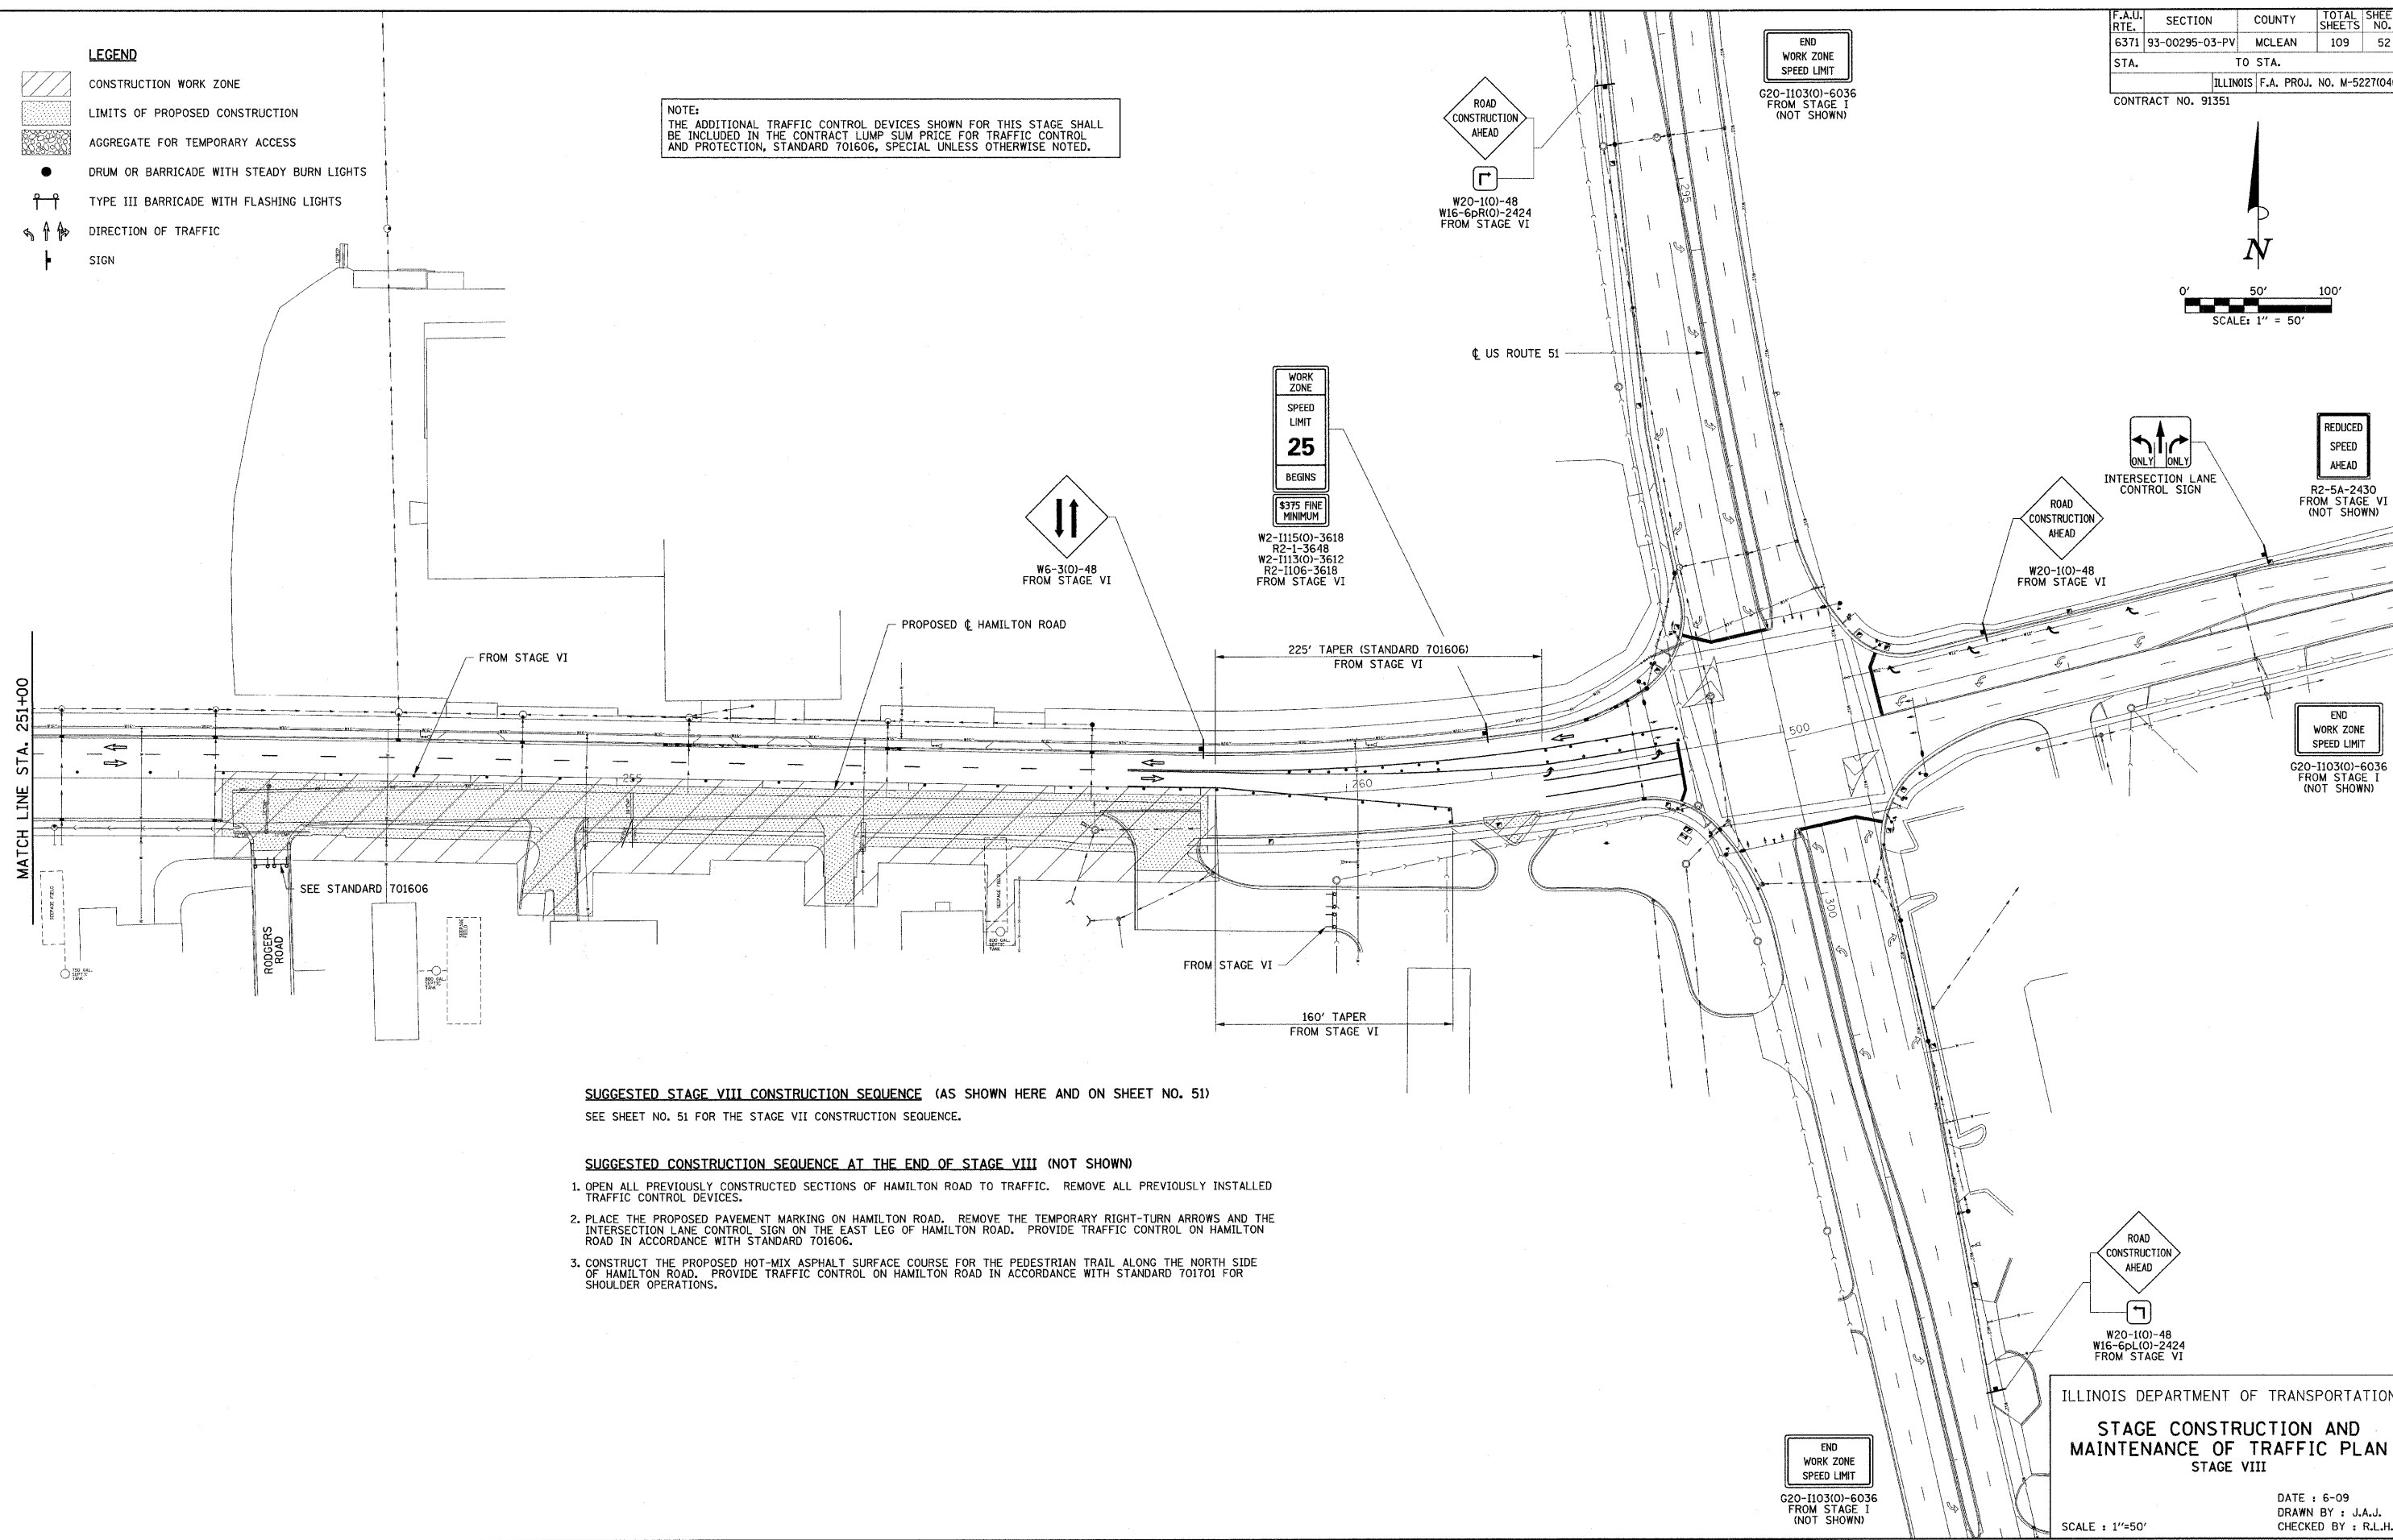

**SUGGESTED STAGE VIII CONSTRUCTION SEQUENCE (AS SHOWN HERE AND ON SHEET NO. 51)**  
 SEE SHEET NO. 51 FOR THE STAGE VII CONSTRUCTION SEQUENCE.

- SUGGESTED CONSTRUCTION SEQUENCE AT THE END OF STAGE VIII (NOT SHOWN)**
1. OPEN ALL PREVIOUSLY CONSTRUCTED SECTIONS OF HAMILTON ROAD TO TRAFFIC. REMOVE ALL PREVIOUSLY INSTALLED TRAFFIC CONTROL DEVICES.
  2. PLACE THE PROPOSED PAVEMENT MARKING ON HAMILTON ROAD. REMOVE THE TEMPORARY RIGHT-TURN ARROWS AND THE INTERSECTION LANE CONTROL SIGN ON THE EAST LEG OF HAMILTON ROAD. PROVIDE TRAFFIC CONTROL ON HAMILTON ROAD IN ACCORDANCE WITH STANDARD 701606.
  3. CONSTRUCT THE PROPOSED HOT-MIX ASPHALT SURFACE COURSE FOR THE PEDESTRIAN TRAIL ALONG THE NORTH SIDE OF HAMILTON ROAD. PROVIDE TRAFFIC CONTROL ON HAMILTON ROAD IN ACCORDANCE WITH STANDARD 701701 FOR SHOULDER OPERATIONS.

ILLINOIS DEPARTMENT OF TRANSPORTATION  
**STAGE CONSTRUCTION AND MAINTENANCE OF TRAFFIC PLAN**  
 STAGE VIII

DATE : 6-09  
 DRAWN BY : J.A.J.  
 CHECKED BY : R.L.H.