



| F.A.U. RTE.                              | SECTION        | COUNTY | TOTAL SHEETS | SHEET NO. |
|--|----------------|--------|--------------|-----------|
| 6371                                     | 93-00295-03-PV | MCLEAN | 109          | 63        |
| STA. 291+00/301+75 TO STA. 296+75/306+00 |                |        |              |           |
| ILLINOIS F.A. PROJ. NO. M-5227(046)      |                |        |              |           |
| CONTRACT NO. 91351                       |                |        |              |           |

EXISTING  $\zeta$   
U.S. RTE. 51  
(MAIN ST.)  
CURVE DATA  
P.I. STA. 293+53.59  
 $\Delta = 13^{\circ}40'12''$   
D = 130'00"  
T = 457.84'  
R = 3819.72'  
L = 911.34'  
E = 27.34'  
P.C. STA. 288+95.75  
P.T. STA. 298+07.09

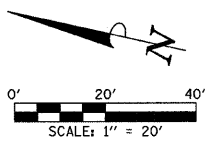

**BEGIN IMPROVEMENTS**  
U.S. RTE. 51 (MAIN ST.)  
STA. 294+16.00

EXISTING  $\zeta$   
U.S. RTE. 51  
(MAIN ST.)

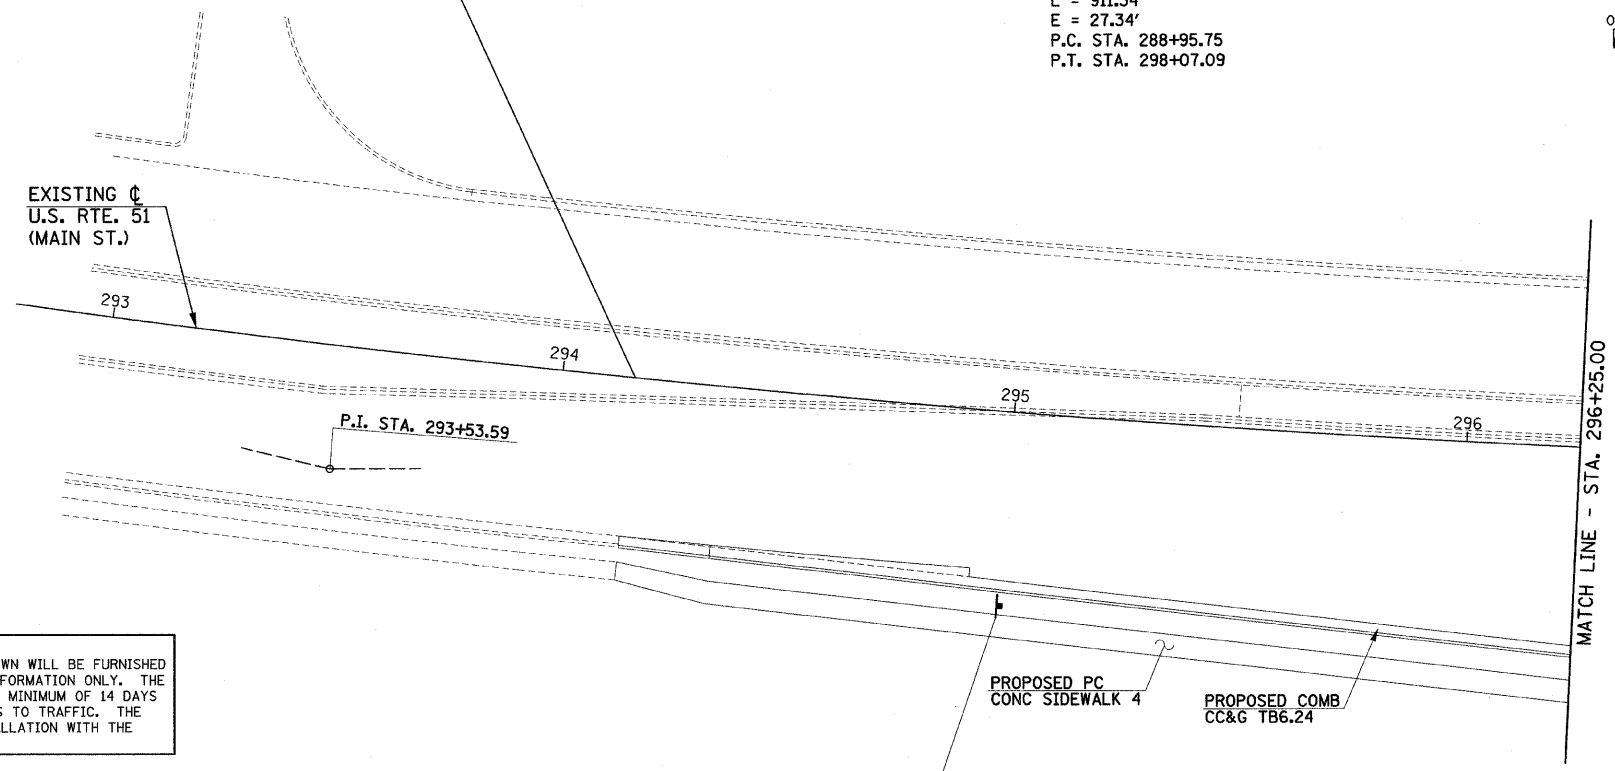


|                                   |  |
|-----------------------------------|--|
| 1 4" SKIP-DASH (YELLOW) - N/A     | 7a 6" SKIP-DASH (WHITE)                  |
| 1a 6" SKIP-DASH (YELLOW)          | 8 4" SOLID (WHITE)                       |
| 2 4" SOLID (YELLOW)               | 8a 6" SOLID (WHITE) - N/A                |
| 2a 6" SOLID (YELLOW)              | 9 12" DIAGONAL (WHITE)                   |
| 3 12" DIAGONAL (YELLOW)           | 10 6" CROSSWALK (WHITE)                  |
| 4 4" DOUBLE YELLOW (NARROW) - N/A | 11 24" STOP BAR (WHITE)                  |
| 5 RESERVED                        | 12 8" SOLID (WHITE)                      |
| 5a 6" DOUBLE YELLOW (WIDE)        | 13 4" LANE LINE EXTENSIONS (WHITE) - N/A |
| 6 RESERVED                        | 14 RESERVED                              |
| 7 4" SKIP-DASH (WHITE)            |  |

NOTE:  
THE PROPOSED TRAFFIC CONTROL SIGNS SHOWN WILL BE FURNISHED AND INSTALLED BY OTHERS AND ARE FOR INFORMATION ONLY. THE CONTRACTOR SHALL NOTIFY THE ENGINEER A MINIMUM OF 14 DAYS PRIOR TO OPENING THE PROPOSED ROADWAYS TO TRAFFIC. THE ENGINEER WILL COORDINATE THE SIGN INSTALLATION WITH THE CITY OF BLOOMINGTON.

SPEED LIMIT  
**45**  
R2-1-2430

I.D.E.S.  
BLOOMINGTON

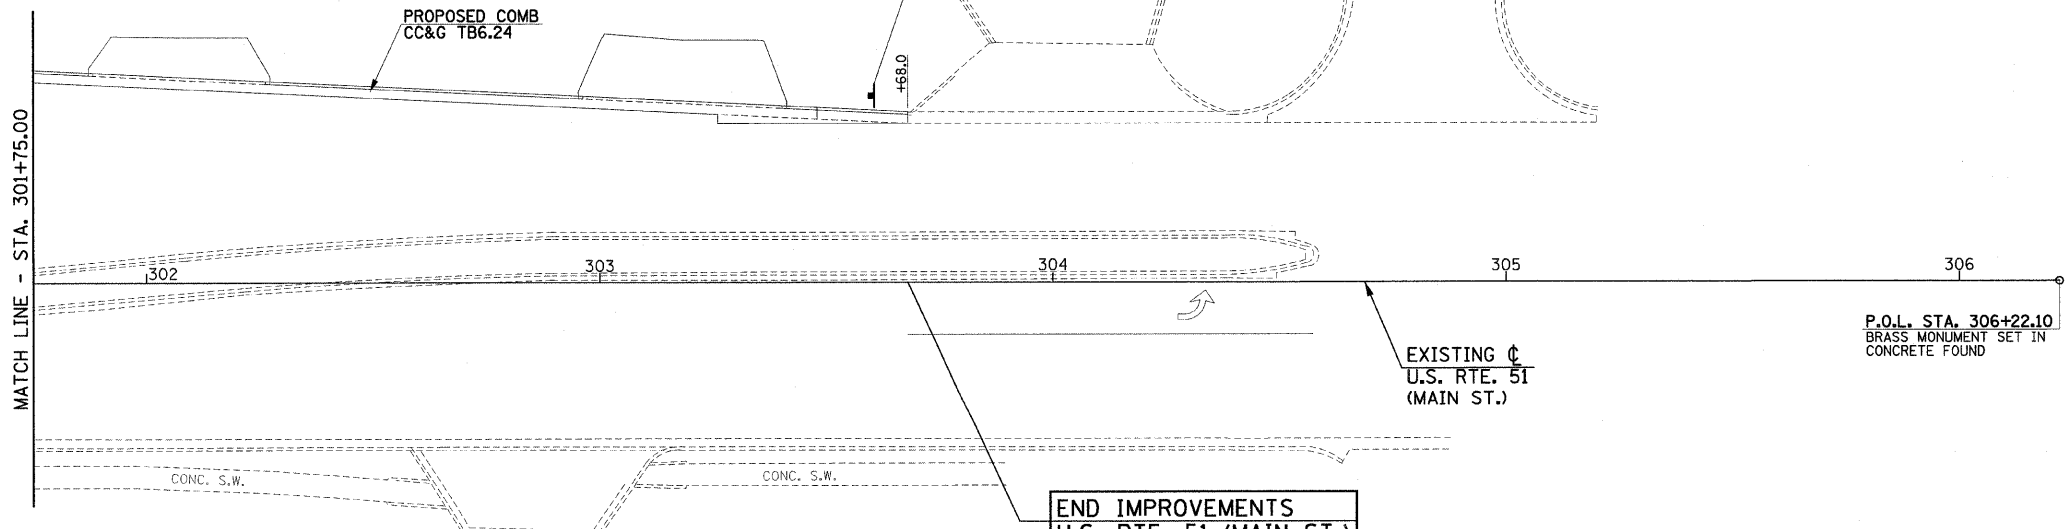

**END IMPROVEMENTS**  
U.S. RTE. 51 (MAIN ST.)  
STA. 303+68.00

ILLINOIS DEPARTMENT OF TRANSPORTATION  
**U.S. RTE. 51 (MAIN ST.)  
PAVEMENT MARKING**

DATE : 6-09  
DRAWN BY : J.L.B.  
CHECKED BY : R.L.H.

SCALE : 1"=20'