



F.A.U. RTE.	SECTION	COUNTY	TOTAL SHEETS	SHEET NO.
6371	93-00295-03-PV	MCLEAN	109	76
STA. 243+00.00		TO STA. 248+00.00		
ILLINOIS F.A. PROJ. NO. M-5227(046)				
CONTRACT NO. 91351				

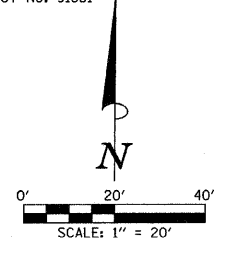

PLAN	DATE	BY
NO.		
NO.		
NO.		
NO.		

PROFILE	DATE	BY
NO.		
NO.		
NO.		
NO.		

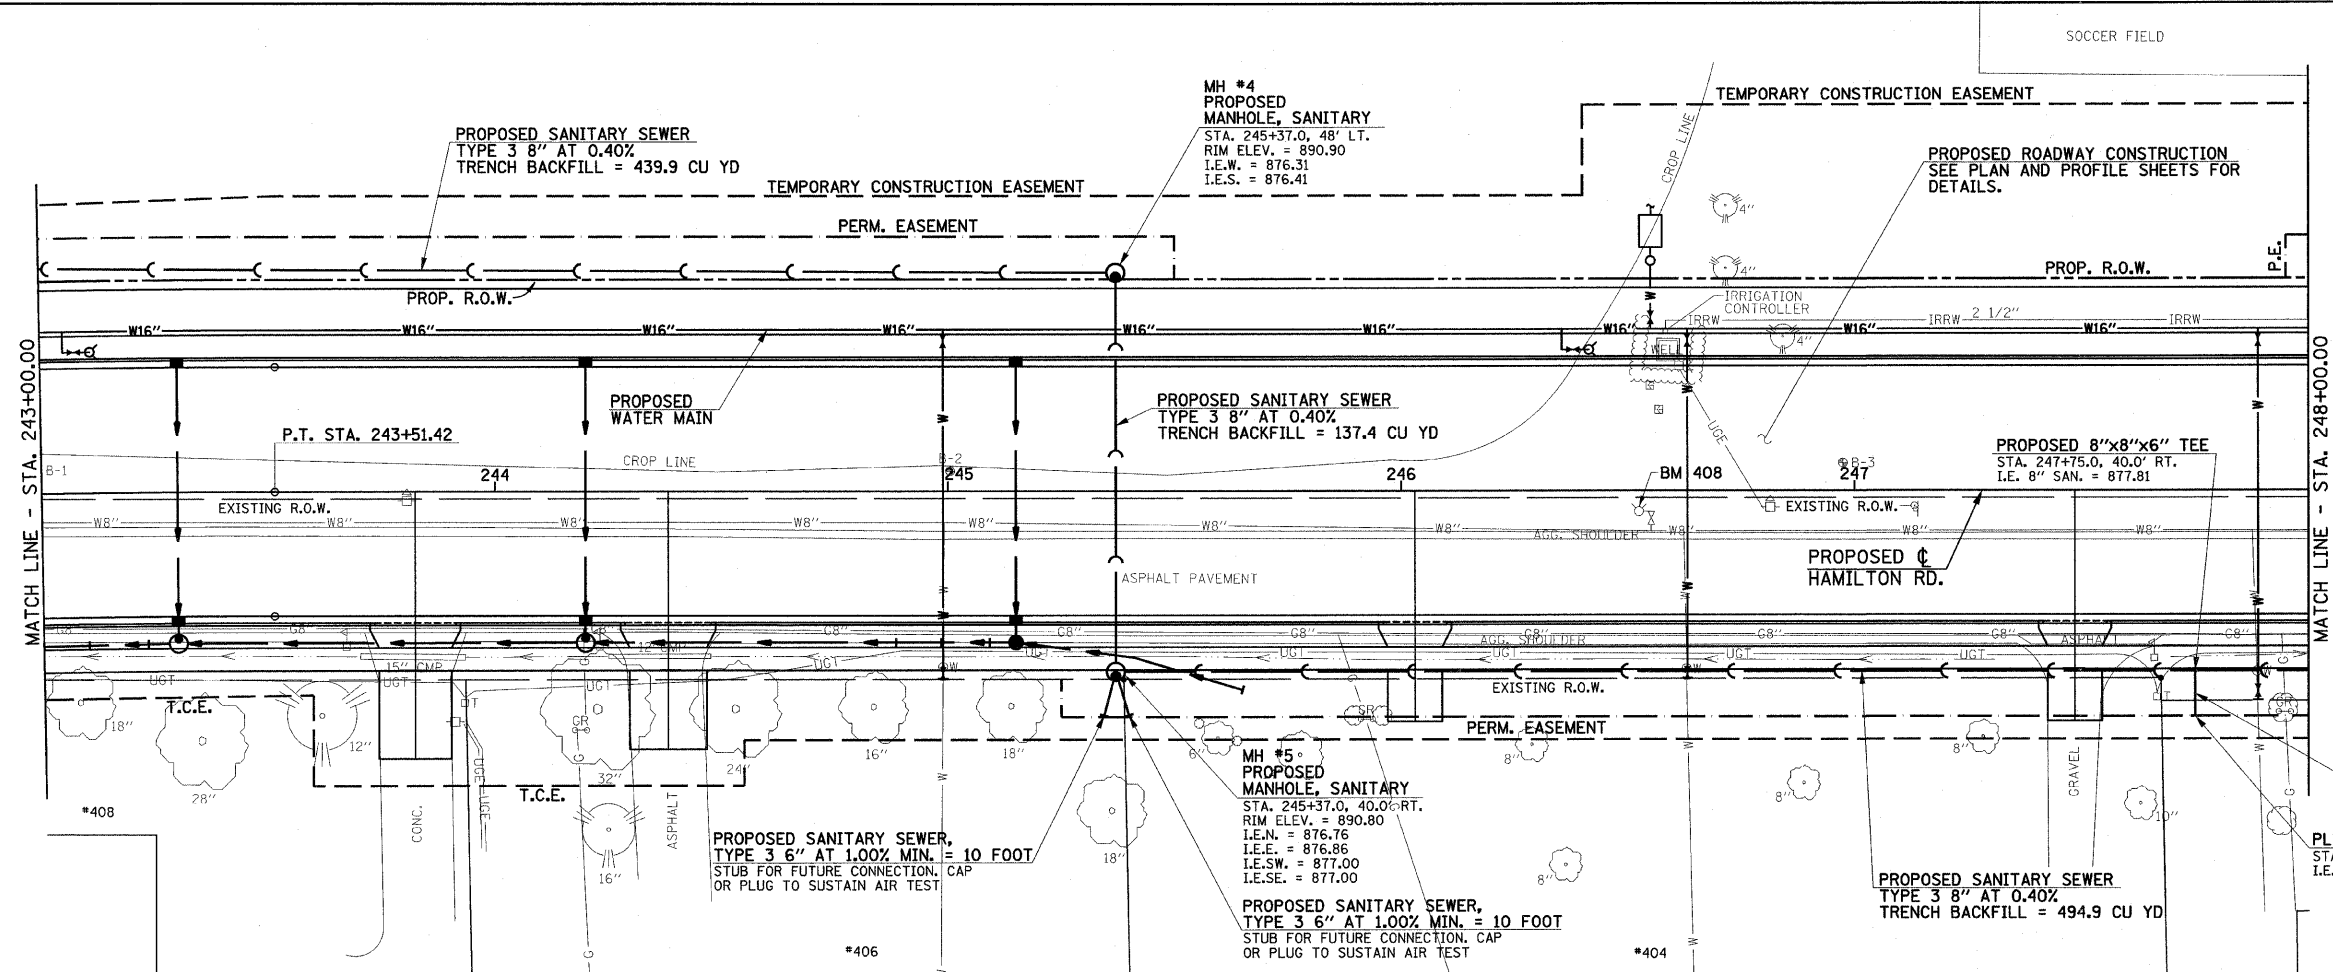

SEE SCHEDULE OF QUANTITIES FOR ADDITIONAL INFORMATION.

SEE SANITARY SEWER DETAILS FOR ADDITIONAL INFORMATION.

