



F.A.U. RTE.	SECTION	COUNTY	TOTAL SHEETS	SHEET NO.
6371	93-00295-03-PV	MCLEAN	109	77
STA. 248+00.00		TO STA. 253+00.00		
ILLINOIS F.A. PROJ. NO. M-5227(046)				
CONTRACT NO. 91351				

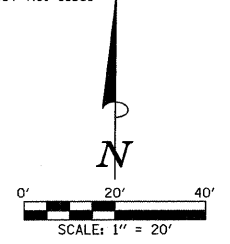


DATE	BY

DATE	BY

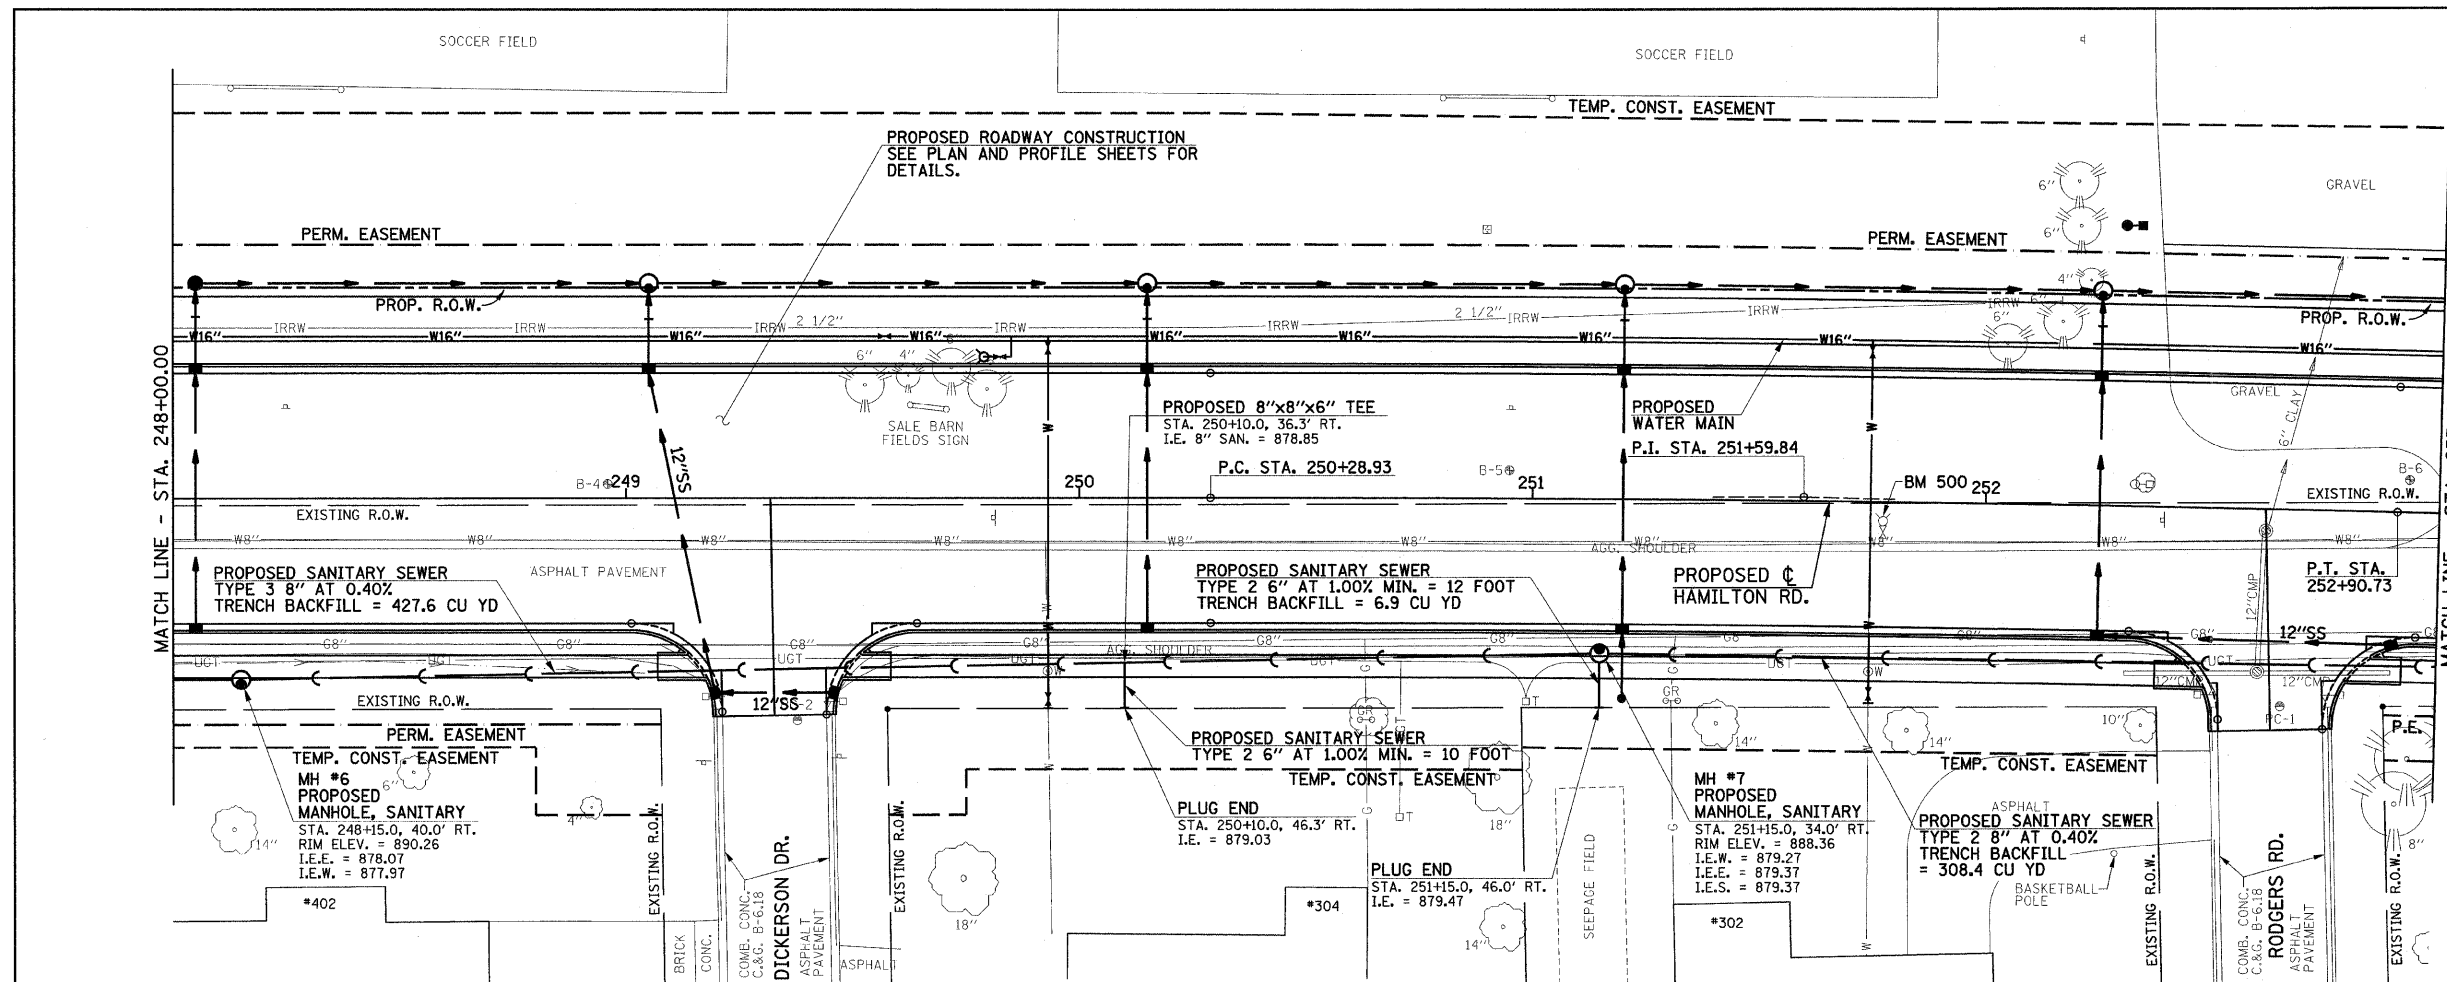

SEE SCHEDULE OF QUANTITIES FOR ADDITIONAL INFORMATION.

SEE SANITARY SEWER DETAILS FOR ADDITIONAL INFORMATION.

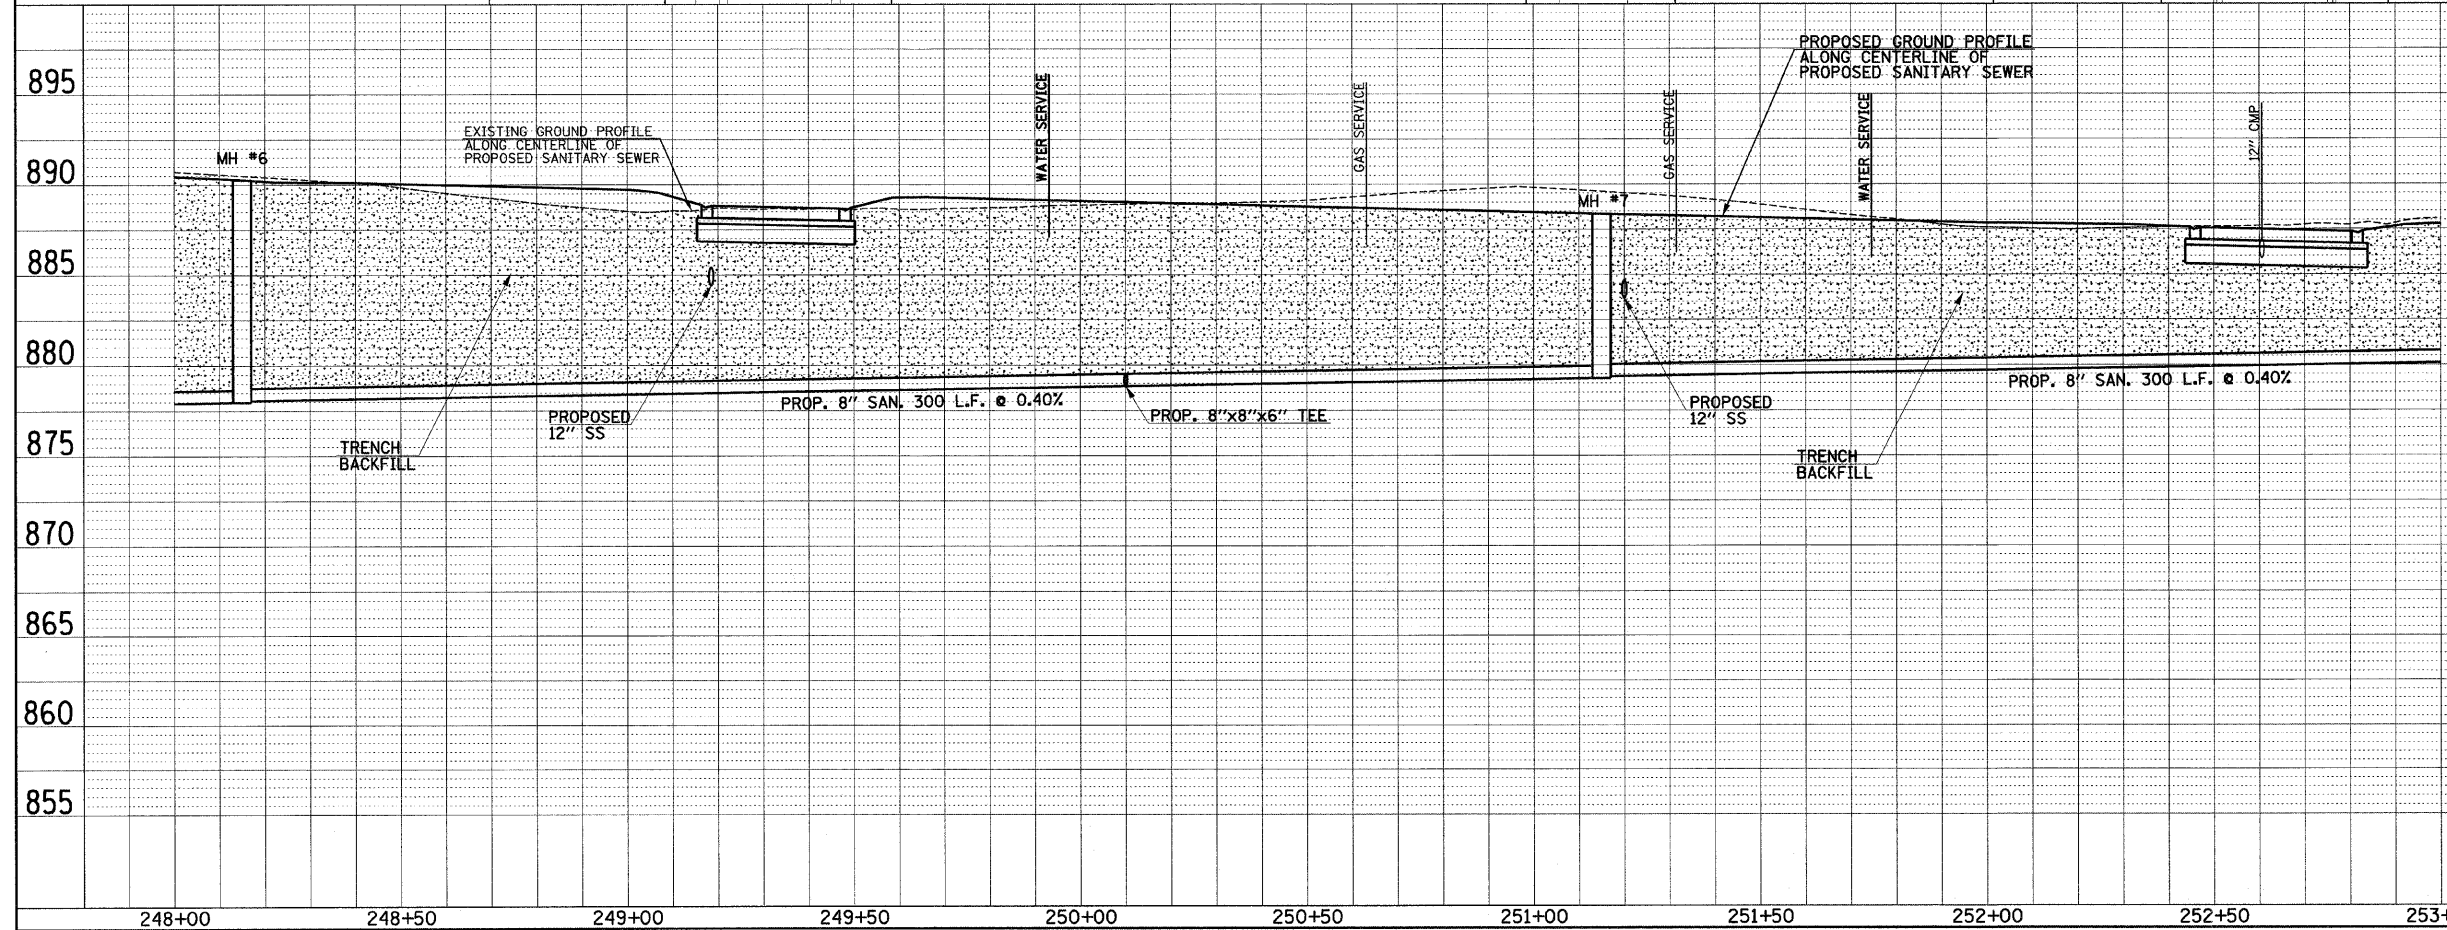

BM 500 - TOP N.W. FLANGE BOLT ON FIRE HYDRANT ON NORTH SIDE OF HAMILTON RD. STA. 251+77, 4' RT. ELEV. 889.70