

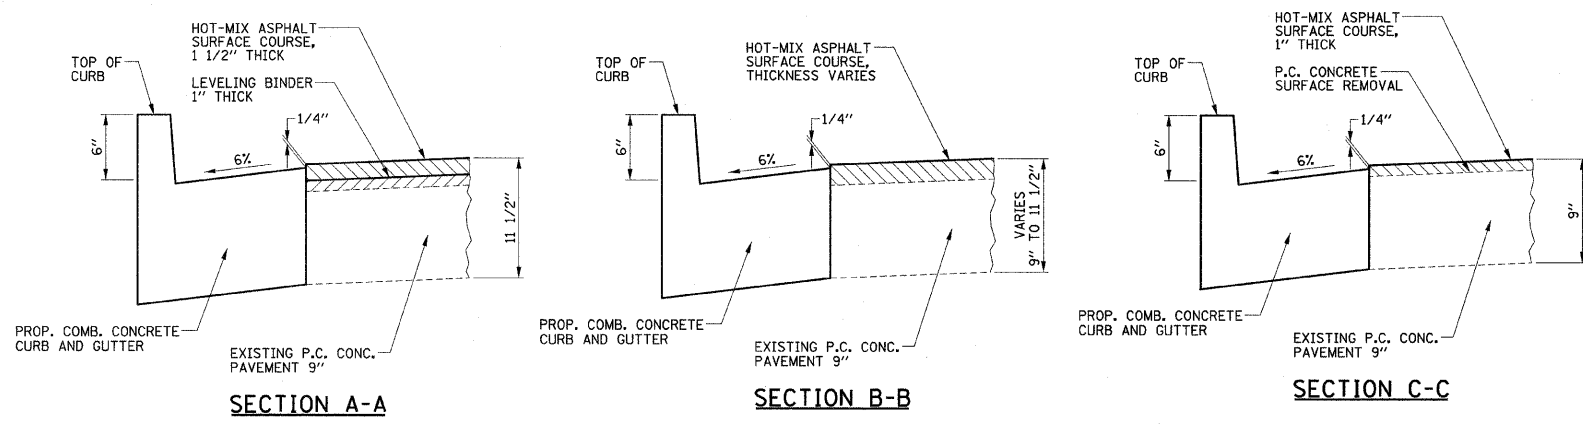



F.A.U. RTE.	SECTION	COUNTY	TOTAL SHEETS	SHEET NO.
6371	93-00295-03-PV	MCLEAN	109	90
STA.	TO STA.			
	ILLINOIS F.A. PROJ. NO. M-5227(046)			
CONTRACT NO. 91351				

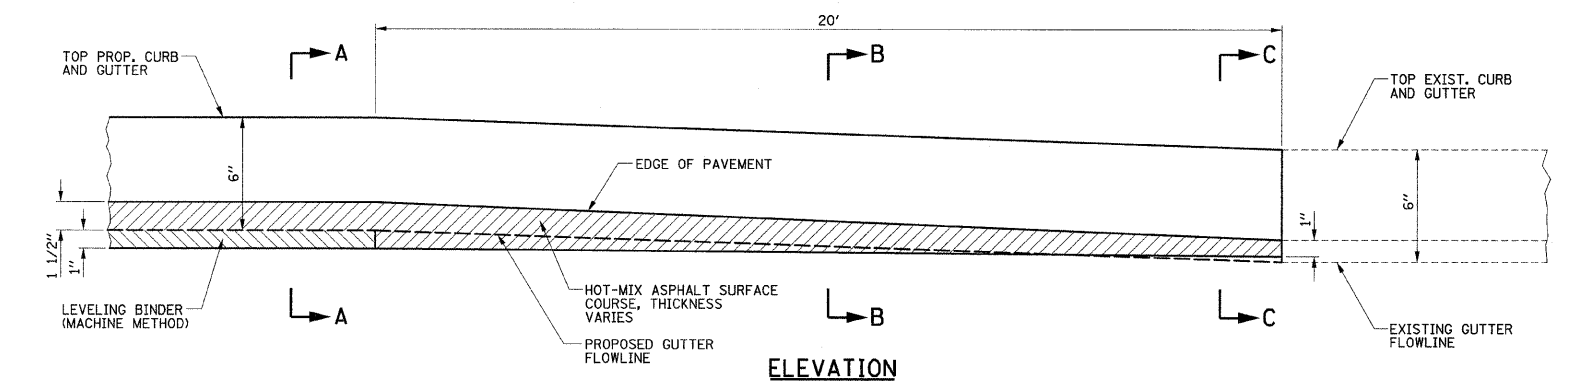



**CURB AND GUTTER TRANSITION DETAILS**  
NO SCALE  
STA. 501+37 LT. & RT. TO STA. 501+57 LT. & RT.

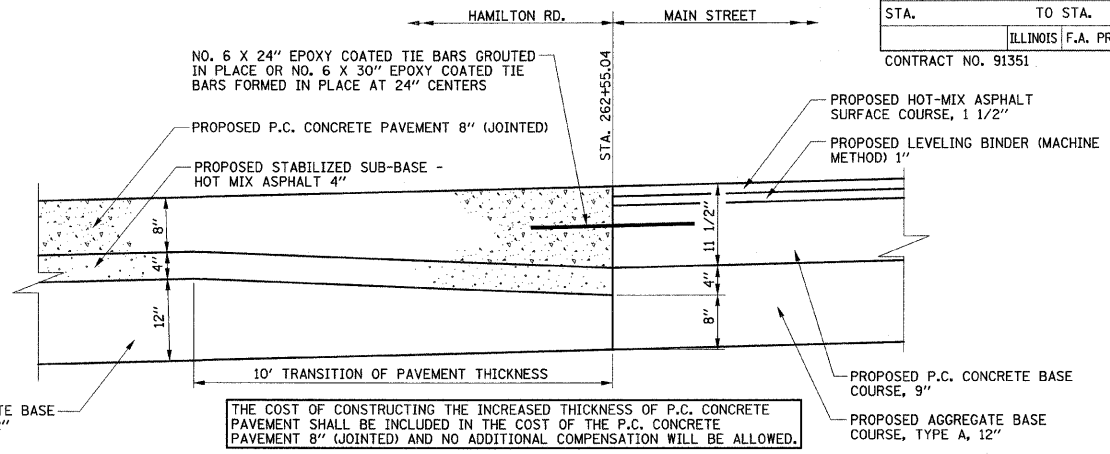


**SECTION G-G**  
**P.C. CONCRETE PAVEMENT THICKNESS TRANSITION**  
**WHERE HAMILTON RD. MEETS MAIN STREET**

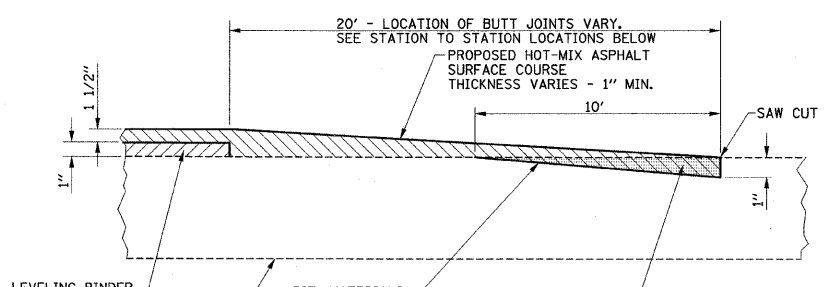

**HOT-MIX ASPHALT BUTT-JOINT DETAIL**  
NO SCALE  
STA. 501+37 TO STA. 501+57

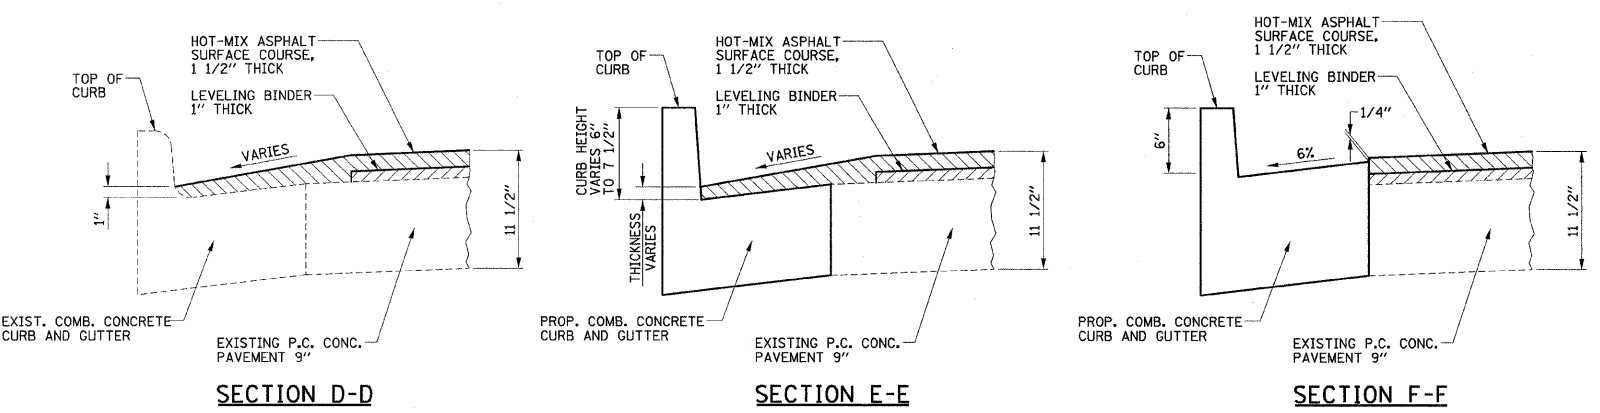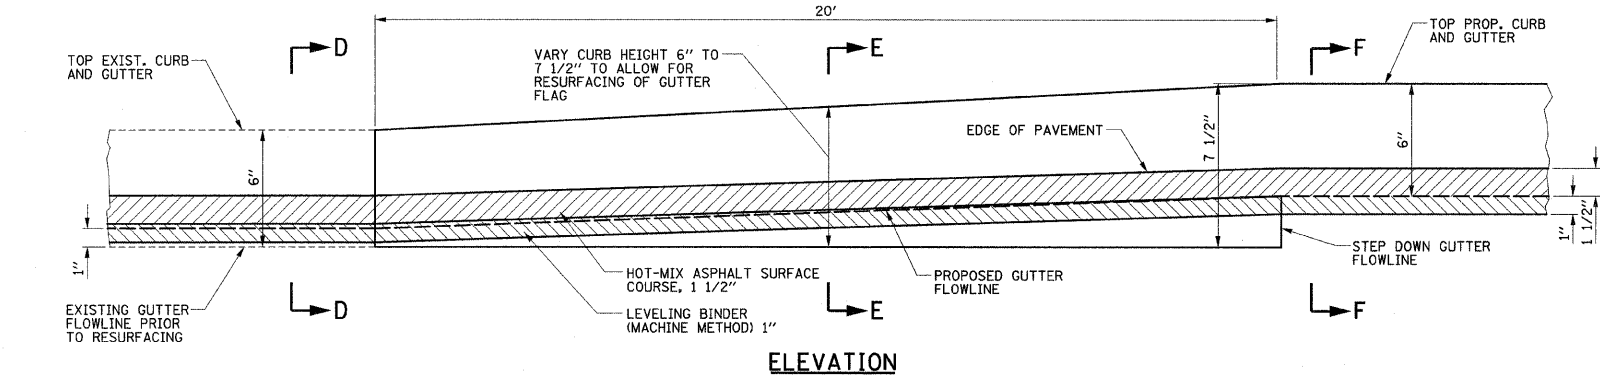

**CURB AND GUTTER TRANSITION DETAILS**  
NO SCALE  
STA. 294+16.00 RT. TO STA. 294+36.00 RT.  
STA. 297+45.80 LT. TO STA. 297+65.80 LT.  
STA. 300+02.48 RT. TO STA. 300+22.48 RT.  
STA. 303+48.00 LT. TO STA. 303+68.00 LT.

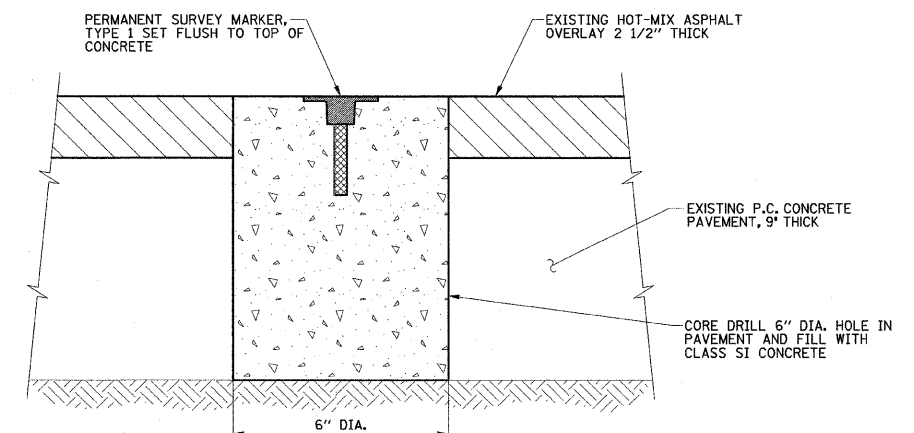

**PERMANENT SURVEY MARKER (SPECIAL)**  
**STA. 298+07.09**

- NOTES:**
1. THE PERMANENT SURVEY MARKER, TYPE 1 SHALL BE IN ACCORDANCE WITH STANDARD 667101 AND SECTION 667 OF THE STANDARD SPECIFICATIONS.
  2. REFERENCING OF THE EXISTING P.K. NAIL SET ON THE PAVEMENT AND SETTING AND MARKING THE PROPOSED SURVEY MARKER SHALL BE DONE BY AN ILLINOIS PROFESSIONAL LAND SURVEYOR IN ACCORDANCE WITH SECTIONS 667 AND 668 OF THE STANDARD SPECIFICATIONS. DELETE REFERENCE TO BASIS OF PAYMENT.
  3. THIS WORK WILL BE PAID FOR AT THE CONTRACT UNIT PRICE EACH FOR PERMANENT SURVEY MARKERS (SPECIAL) WHICH PRICE SHALL INCLUDE ALL LABOR AND MATERIALS AS SHOWN ON THE DETAIL, INCLUDING SETTING AND MARKING THE SURVEY MARKER BY AN ILLINOIS PROFESSIONAL LAND SURVEYOR AND NO ADDITIONAL COMPENSATION WILL BE ALLOWED.

ILLINOIS DEPARTMENT OF TRANSPORTATION  
**MISCELLANEOUS DETAILS**  
DATE : 6-09  
DRAWN BY : J.L.B.  
CHECKED BY : R.L.H.  
SCALE : NONE