


FINISH SURVEY	SURVEYED	BY	DATE
NOTE BOOK NO.	PLOTTED		
	TEMP. AREAS CHECKED		
	AREAS CHECKED		

ORIGINAL SURVEY	SURVEYED	BY	DATE
NOTE BOOK NO.	PLOTTED		
	TEMP. AREAS CHECKED		
	AREAS CHECKED		

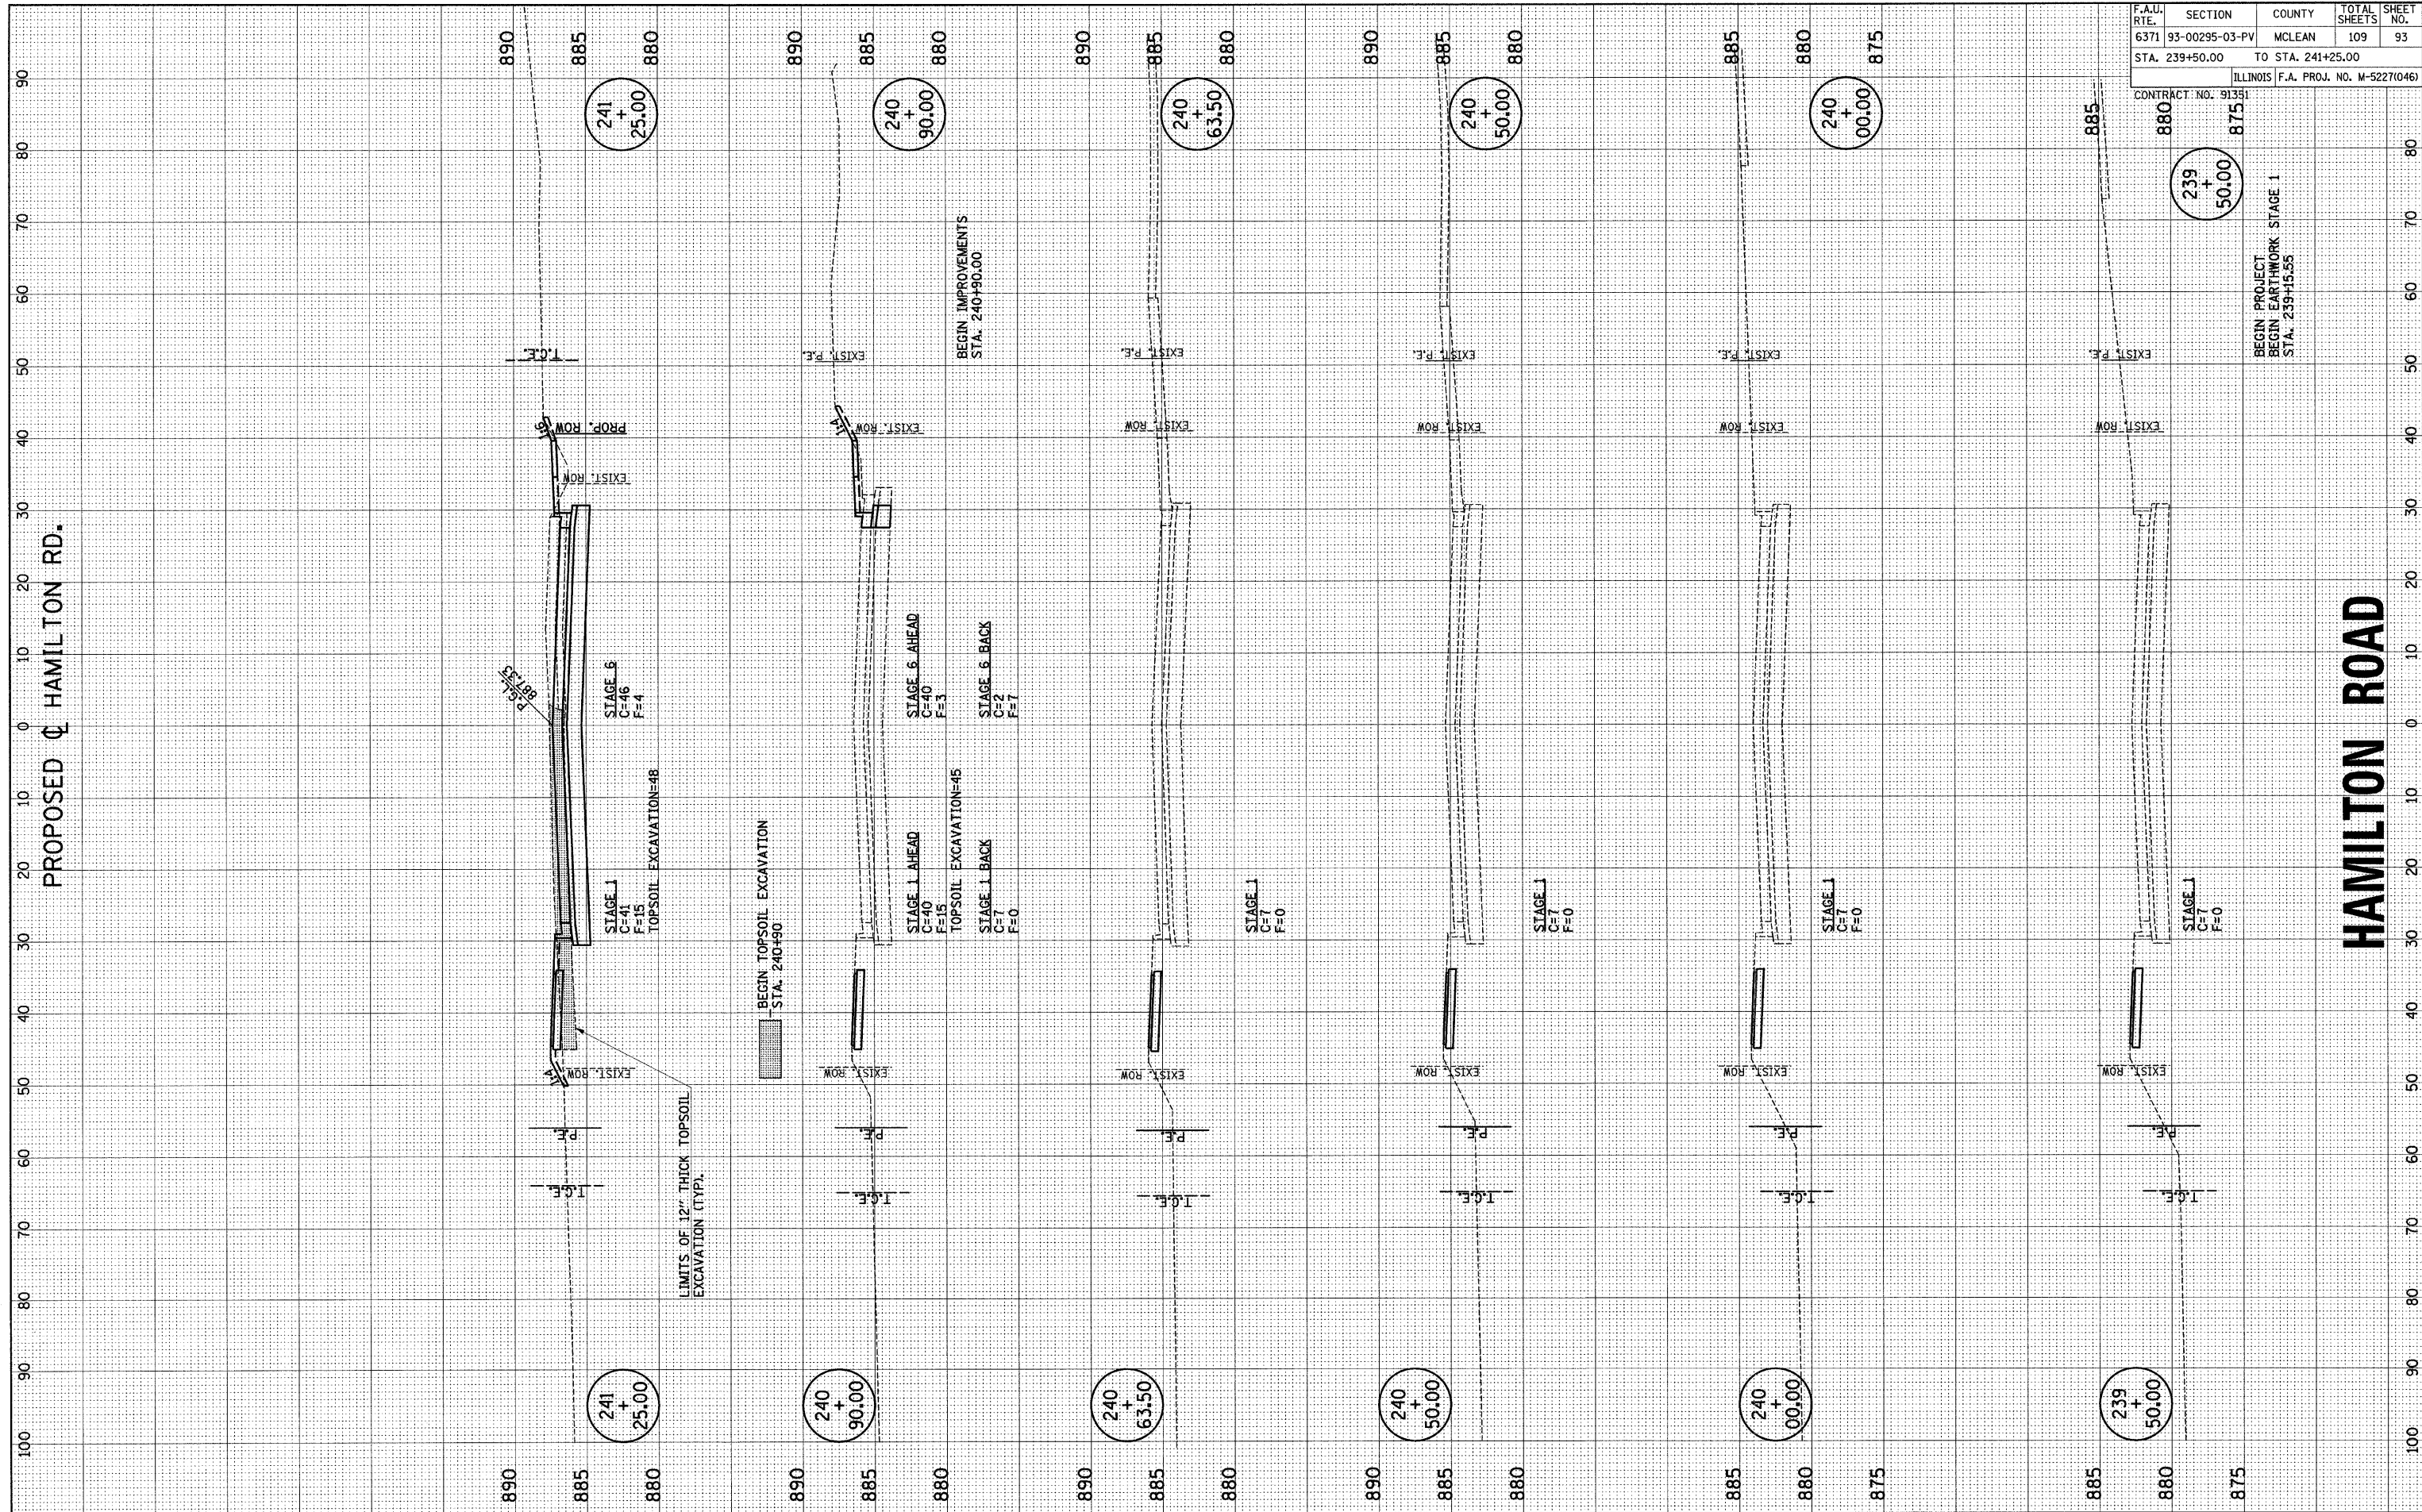

F.A.U. NO.	SECTION	COUNTY	TOTAL SHEETS	SHEET NO.
6371	93-00295-03-PV	MCLEAN	109	93
STA. 239+50.00		TO STA. 241+25.00		
ILLINOIS F.A. PROJ. NO. M-5227(046)				

CONTRACT NO. 913515
 BEGIN PROJECT
 BEGIN EARTHWORK STAGE 1
 STA. 239+15.55