


| | | | |
|--------------|---------------|----|------|
| FINAL SURVEY | SURVEYED | BY | DATE |
| NOTE BOOK | FLOTTED | | |
| NO. | TEMPLATE | | |
| | AREAS CHECKED | | |

| | | | |
|-----------------|---------------|----|------|
| ORIGINAL SURVEY | SURVEYED | BY | DATE |
| NOTE BOOK | FLOTTED | | |
| NO. | TEMPLATE | | |
| | AREAS CHECKED | | |

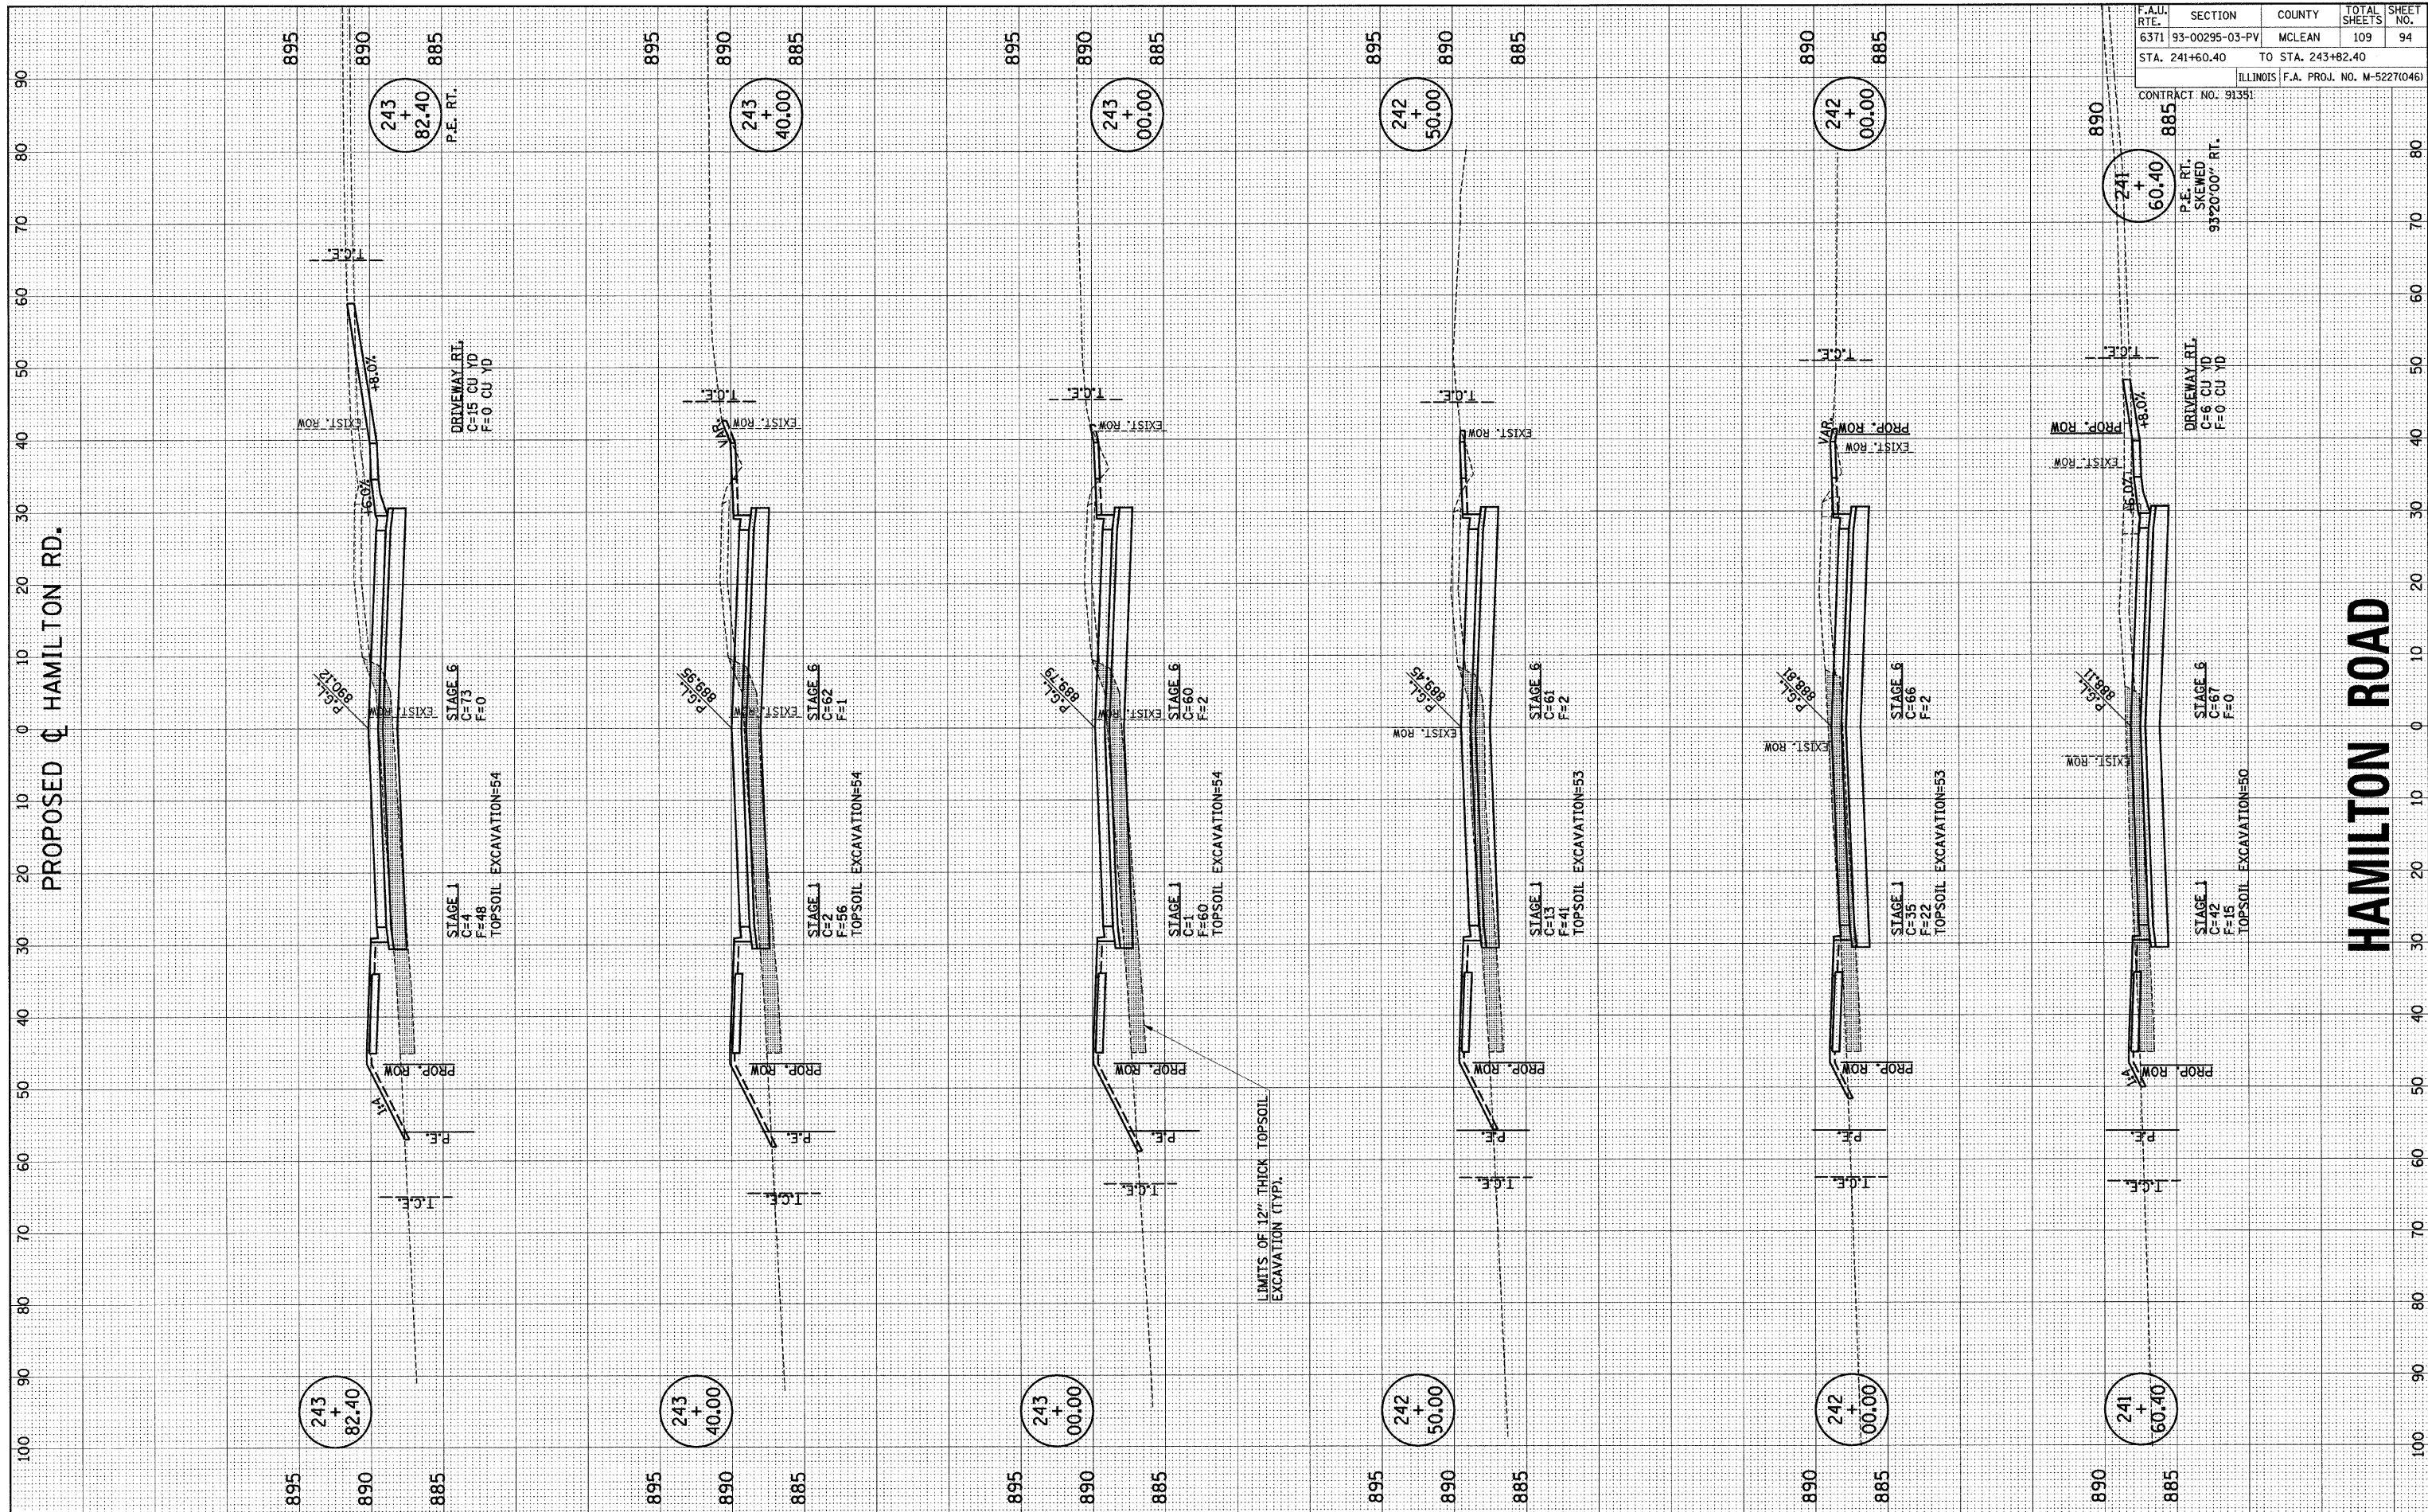

| | | | | |
|-------------------------------------|----------------|-------------------|--------------|-----------|
| F.A.U. RTE. | SECTION | COUNTY | TOTAL SHEETS | SHEET NO. |
| 6371 | 93-00295-03-PV | MCLEAN | 109 | 94 |
| STA. 241+60.40 | | TO STA. 243+82.40 | | |
| ILLINOIS F.A. PROJ. NO. M-5227(046) | | | | |
| CONTRACT NO. 91351 | | | | |
| P.E. RT. SKEMED 93'20'00\"/> | | | | |