


FINAL SURVEY SURVEYED PLOTTED TEMPLATE NO. \_\_\_\_\_ BY \_\_\_\_\_ DATE \_\_\_\_\_  
 NOTE BOOK AREAS CHECKED

ORIGINAL SURVEY SURVEYED PLOTTED TEMPLATE NO. \_\_\_\_\_ BY \_\_\_\_\_ DATE \_\_\_\_\_  
 NOTE BOOK AREAS CHECKED

F.A.U. RTE.	SECTION	COUNTY	TOTAL SHEETS	SHEET NO.
6371	93-00295-03-PV	MCLEAN	109	96
STA. 246+70.00		TO STA. 249+00.00		
ILLINOIS F.A. PROJ. NO. M-522(046)				

CONTRACT NO. 91351

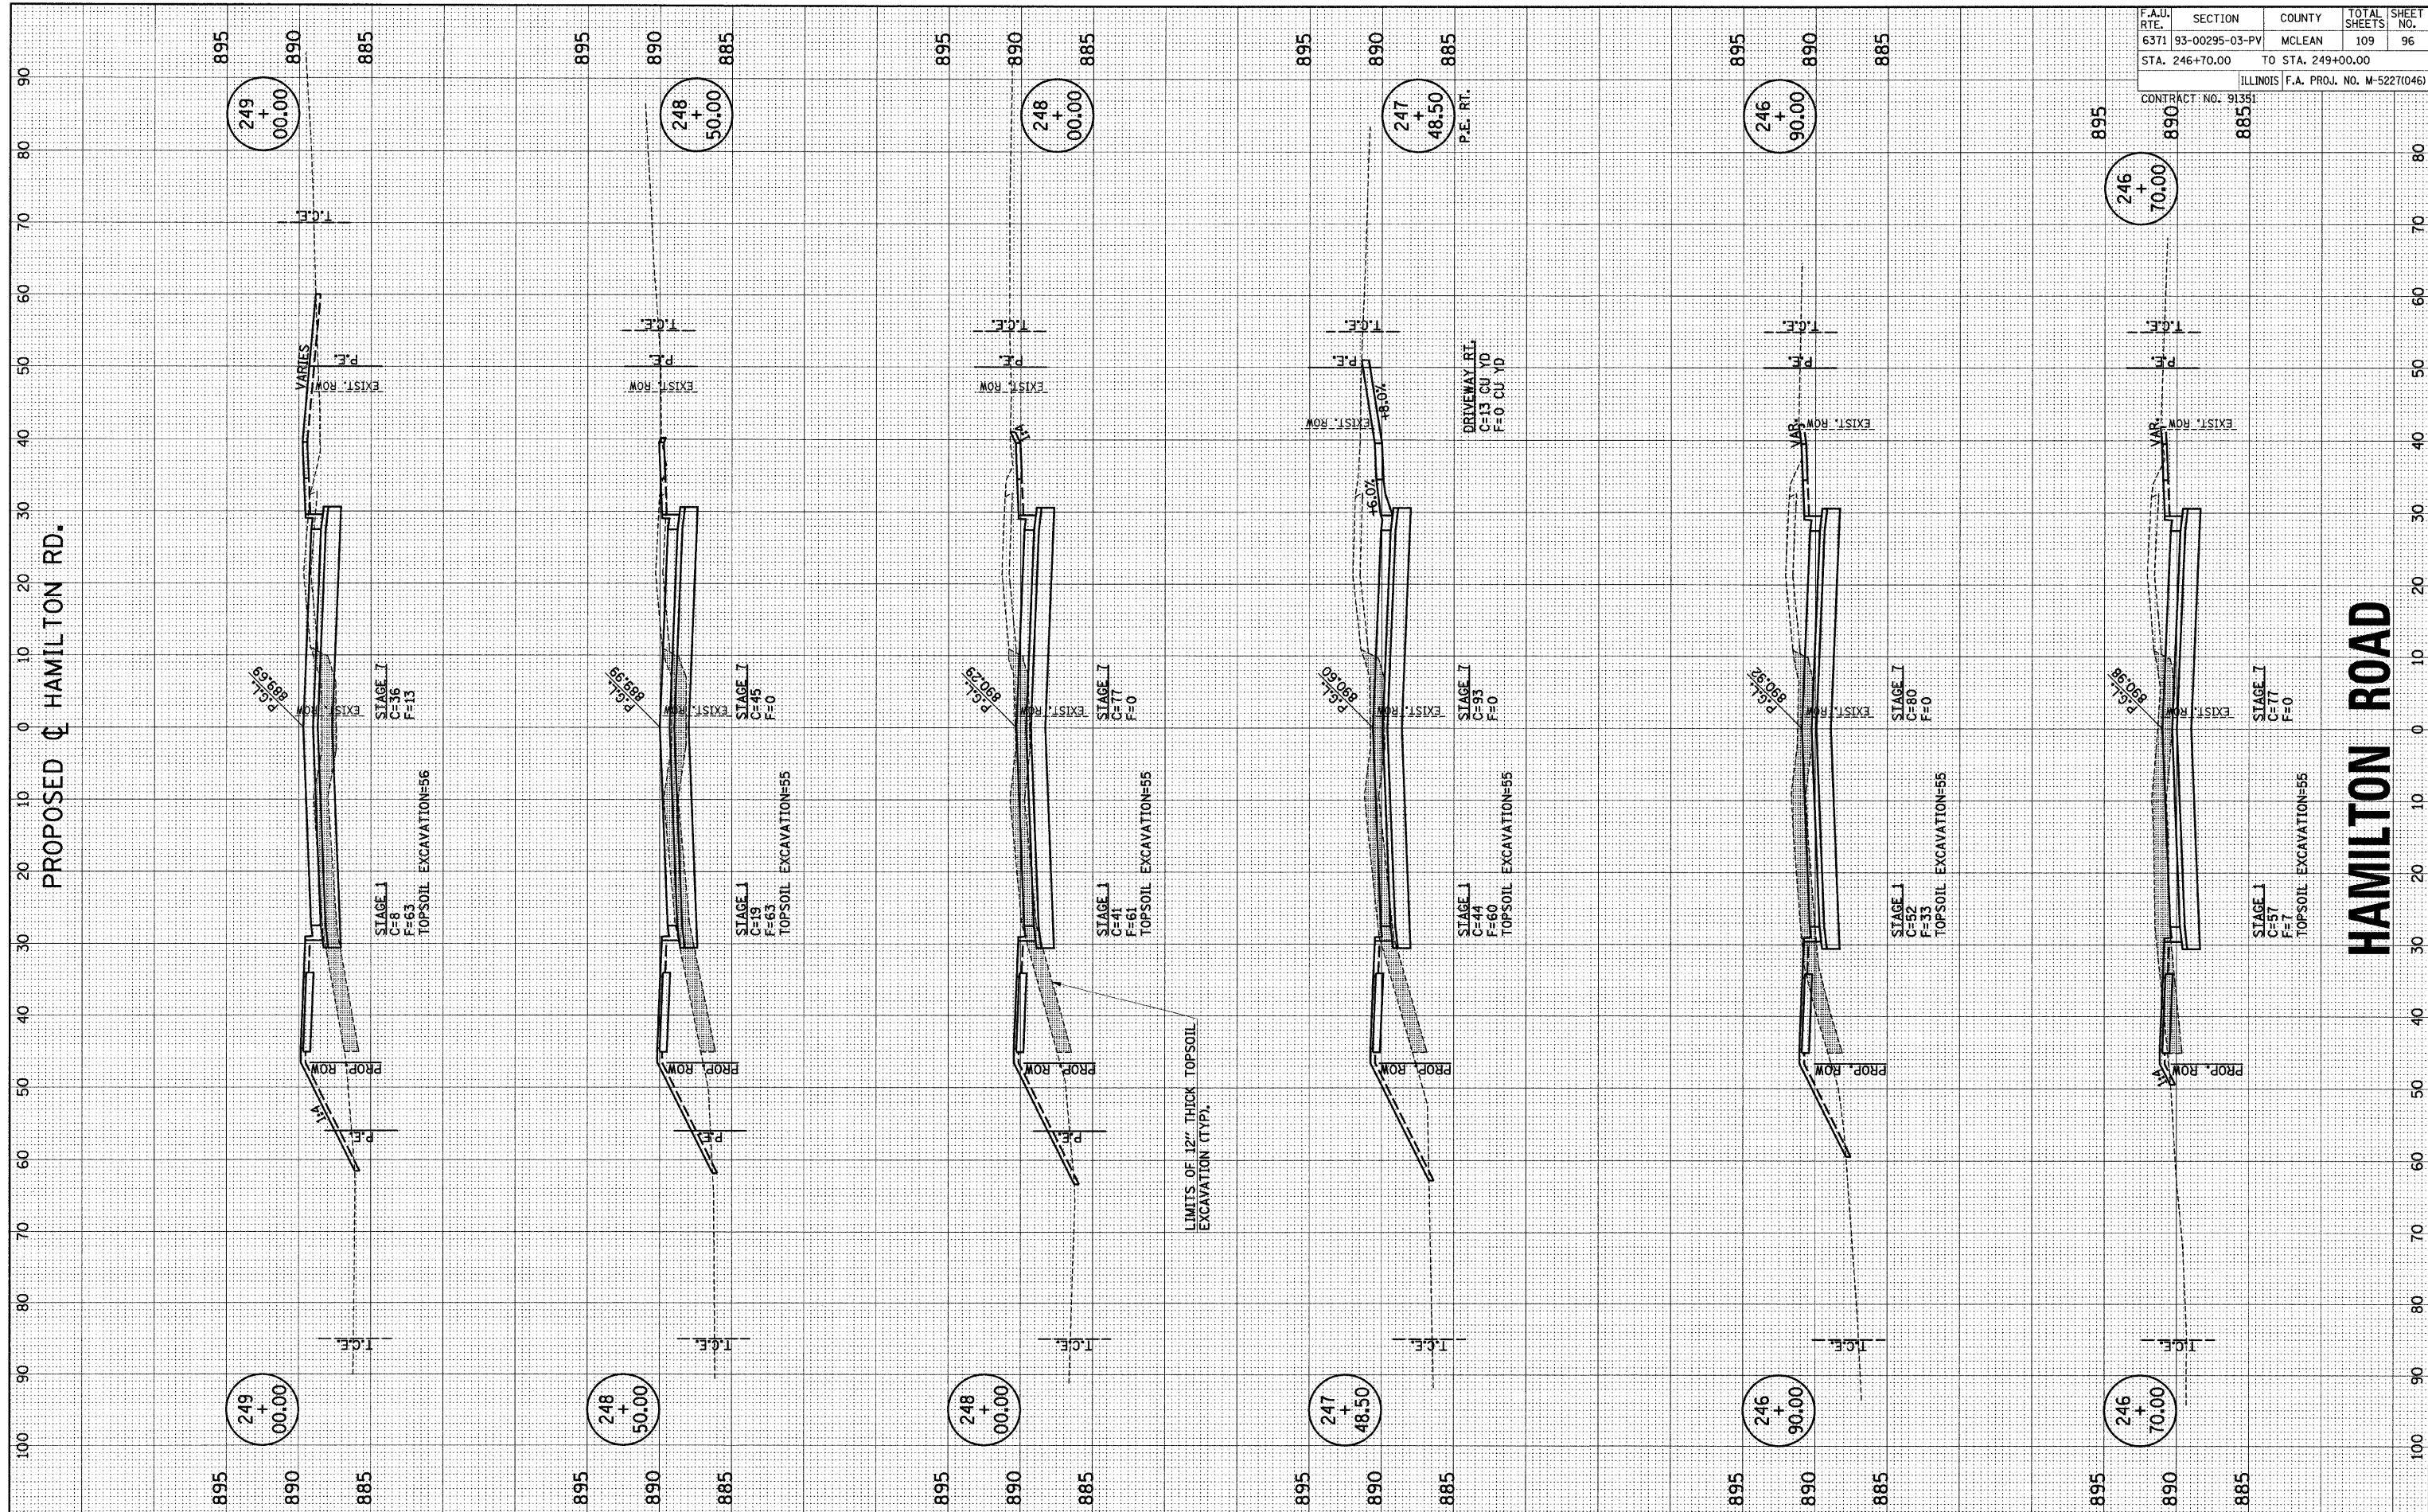

p:\b11094\plans\sheet\93-hamxsht-ph8.dgn  
 6/19/2009 9:06:58 AM