


FINAL SURVEY SUBMITTED BY DATE  
 SURVEY PLOTTED BY DATE  
 NOTE BOOK NO. DATE  
 AREAS CHECKED

ORIGINAL SURVEY SUBMITTED BY DATE  
 SURVEY PLOTTED BY DATE  
 NOTE BOOK NO. DATE  
 AREAS CHECKED

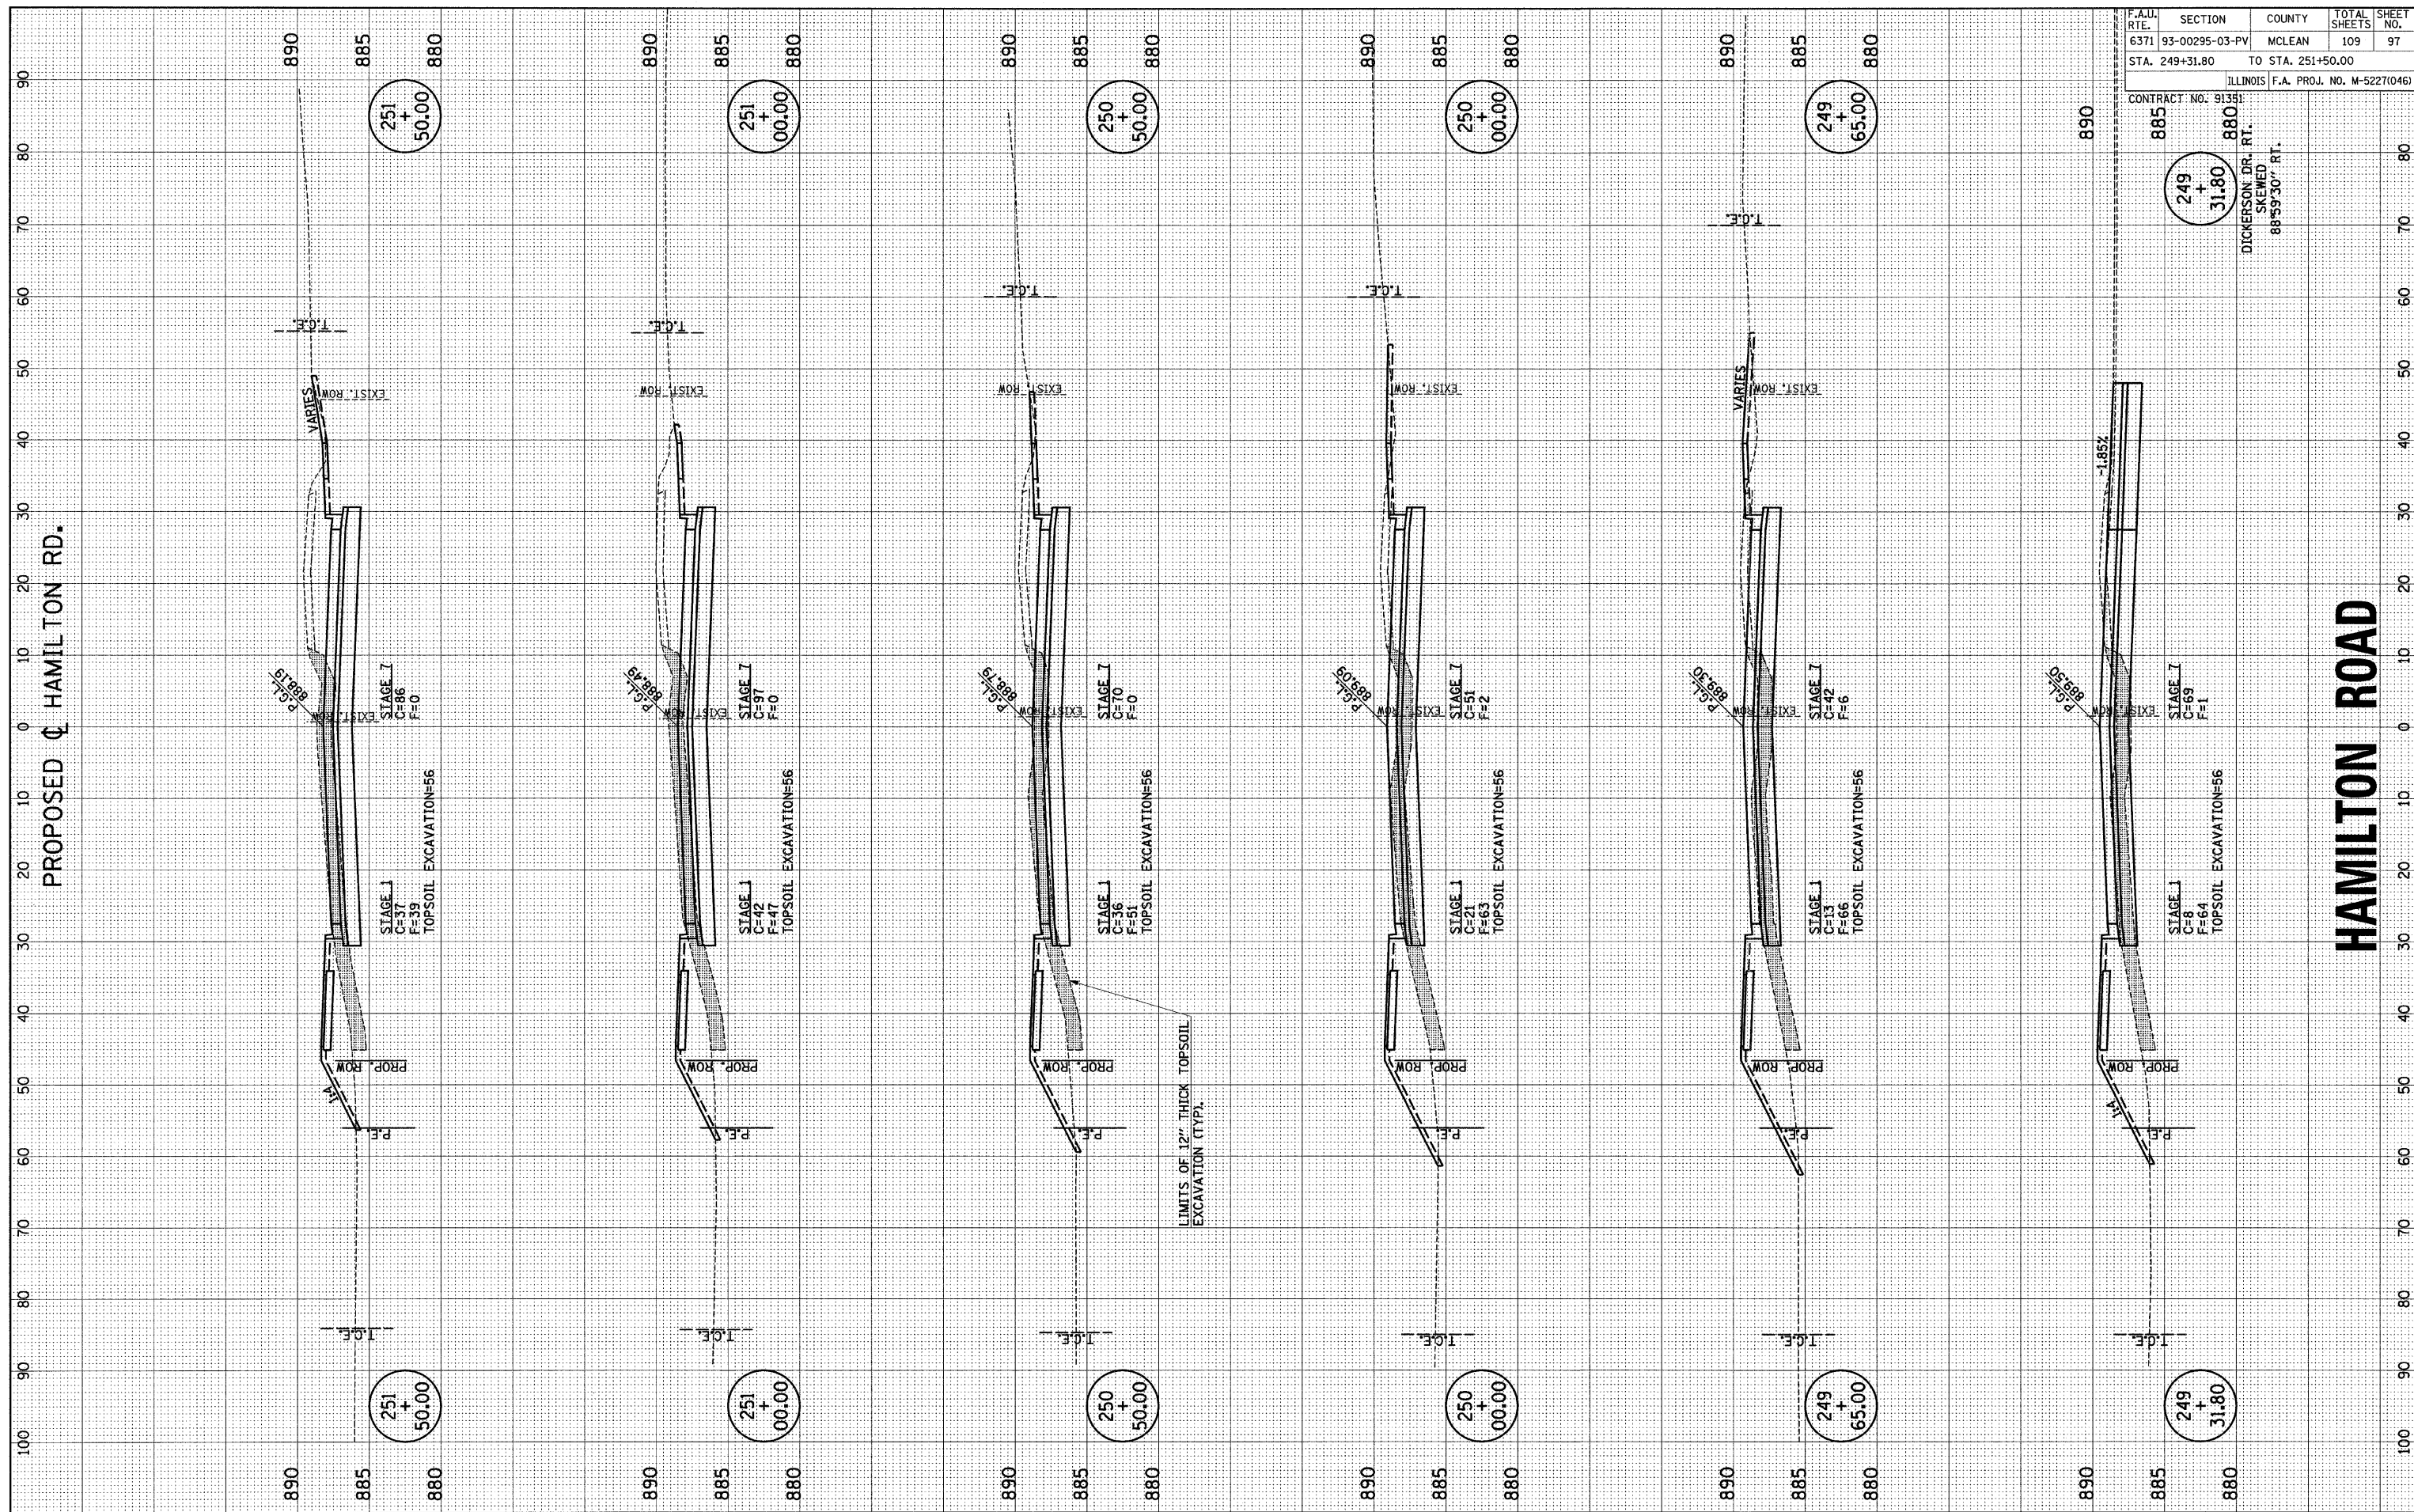

F.A.U. RTE.	SECTION	COUNTY	TOTAL SHEETS	SHEET NO.
6371	93-00295-03-PV	MCLEAN	109	97
STA. 249+31.80		TO STA. 251+50.00		
ILLINOIS F.A. PROJ. NO. M-5227(046)				

CONTRACT NO. 91351  
 885+17  
 249+31.80  
 880+00  
 DICKERSON DR. RT.  
 SKEWED  
 88°59'30" RT.

**HAMILTON ROAD**