


FINAL SURVEY	SURVEYED	BY	DATE
NOTE BOOK	PLOTTED		
AREAS	TEMPLATE		
CHECKED	AREAS		
NO.	CHECKED		

ORIGINAL SURVEY	SURVEYED	BY	DATE
NOTE BOOK	PLOTTED		
AREAS	TEMPLATE		
CHECKED	AREAS		
NO.	CHECKED		

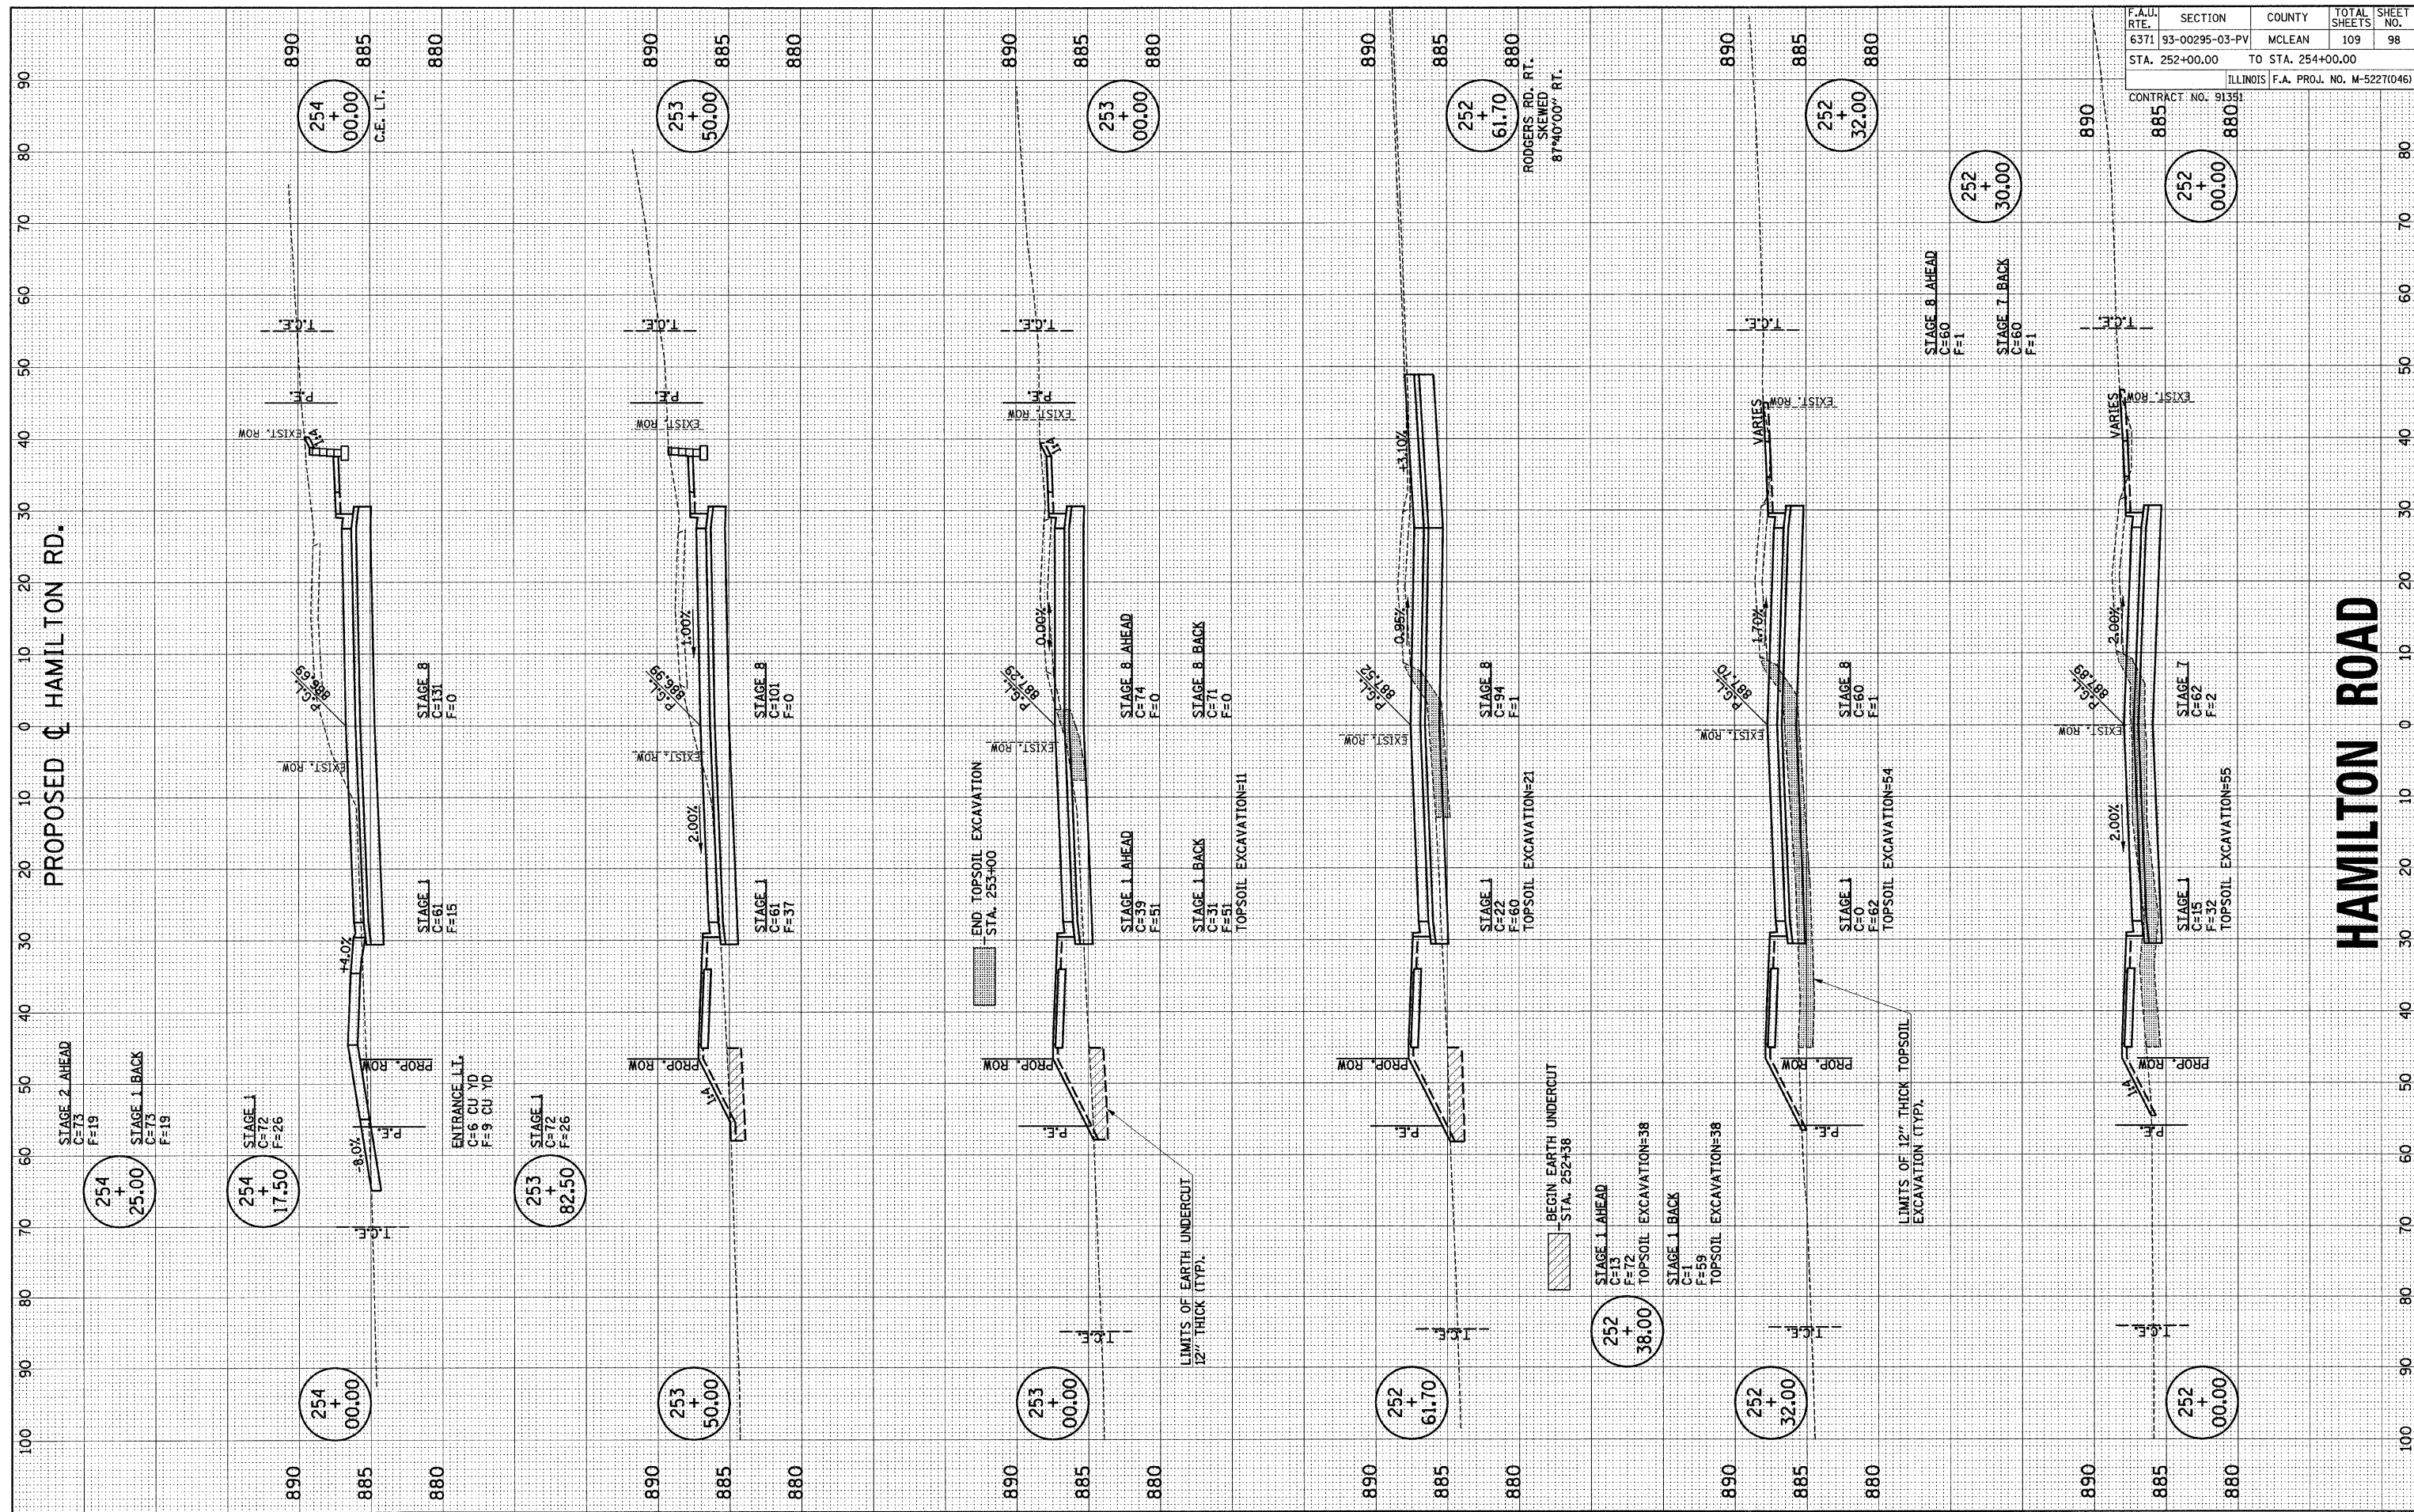

F.A.U. SECTION COUNTY TOTAL SHEETS SHEET NO.
6371 93-00295-03-PV MCLEAN 109 98
STA. 252+00.00 TO STA. 254+00.00
ILLINOIS F.A. PROJ. NO. M-5227(046)
CONTRACT NO. 91351