


FINAL SURVEY	SURVEYED	BY	DATE
NOTE BOOK NO.	PLOTTED		
	TEMPLATE		
	AREAS CHECKED		

ORIGINAL SURVEY	SURVEYED	BY	DATE
NOTE BOOK NO.	PLOTTED		
	TEMPLATE		
	AREAS CHECKED		

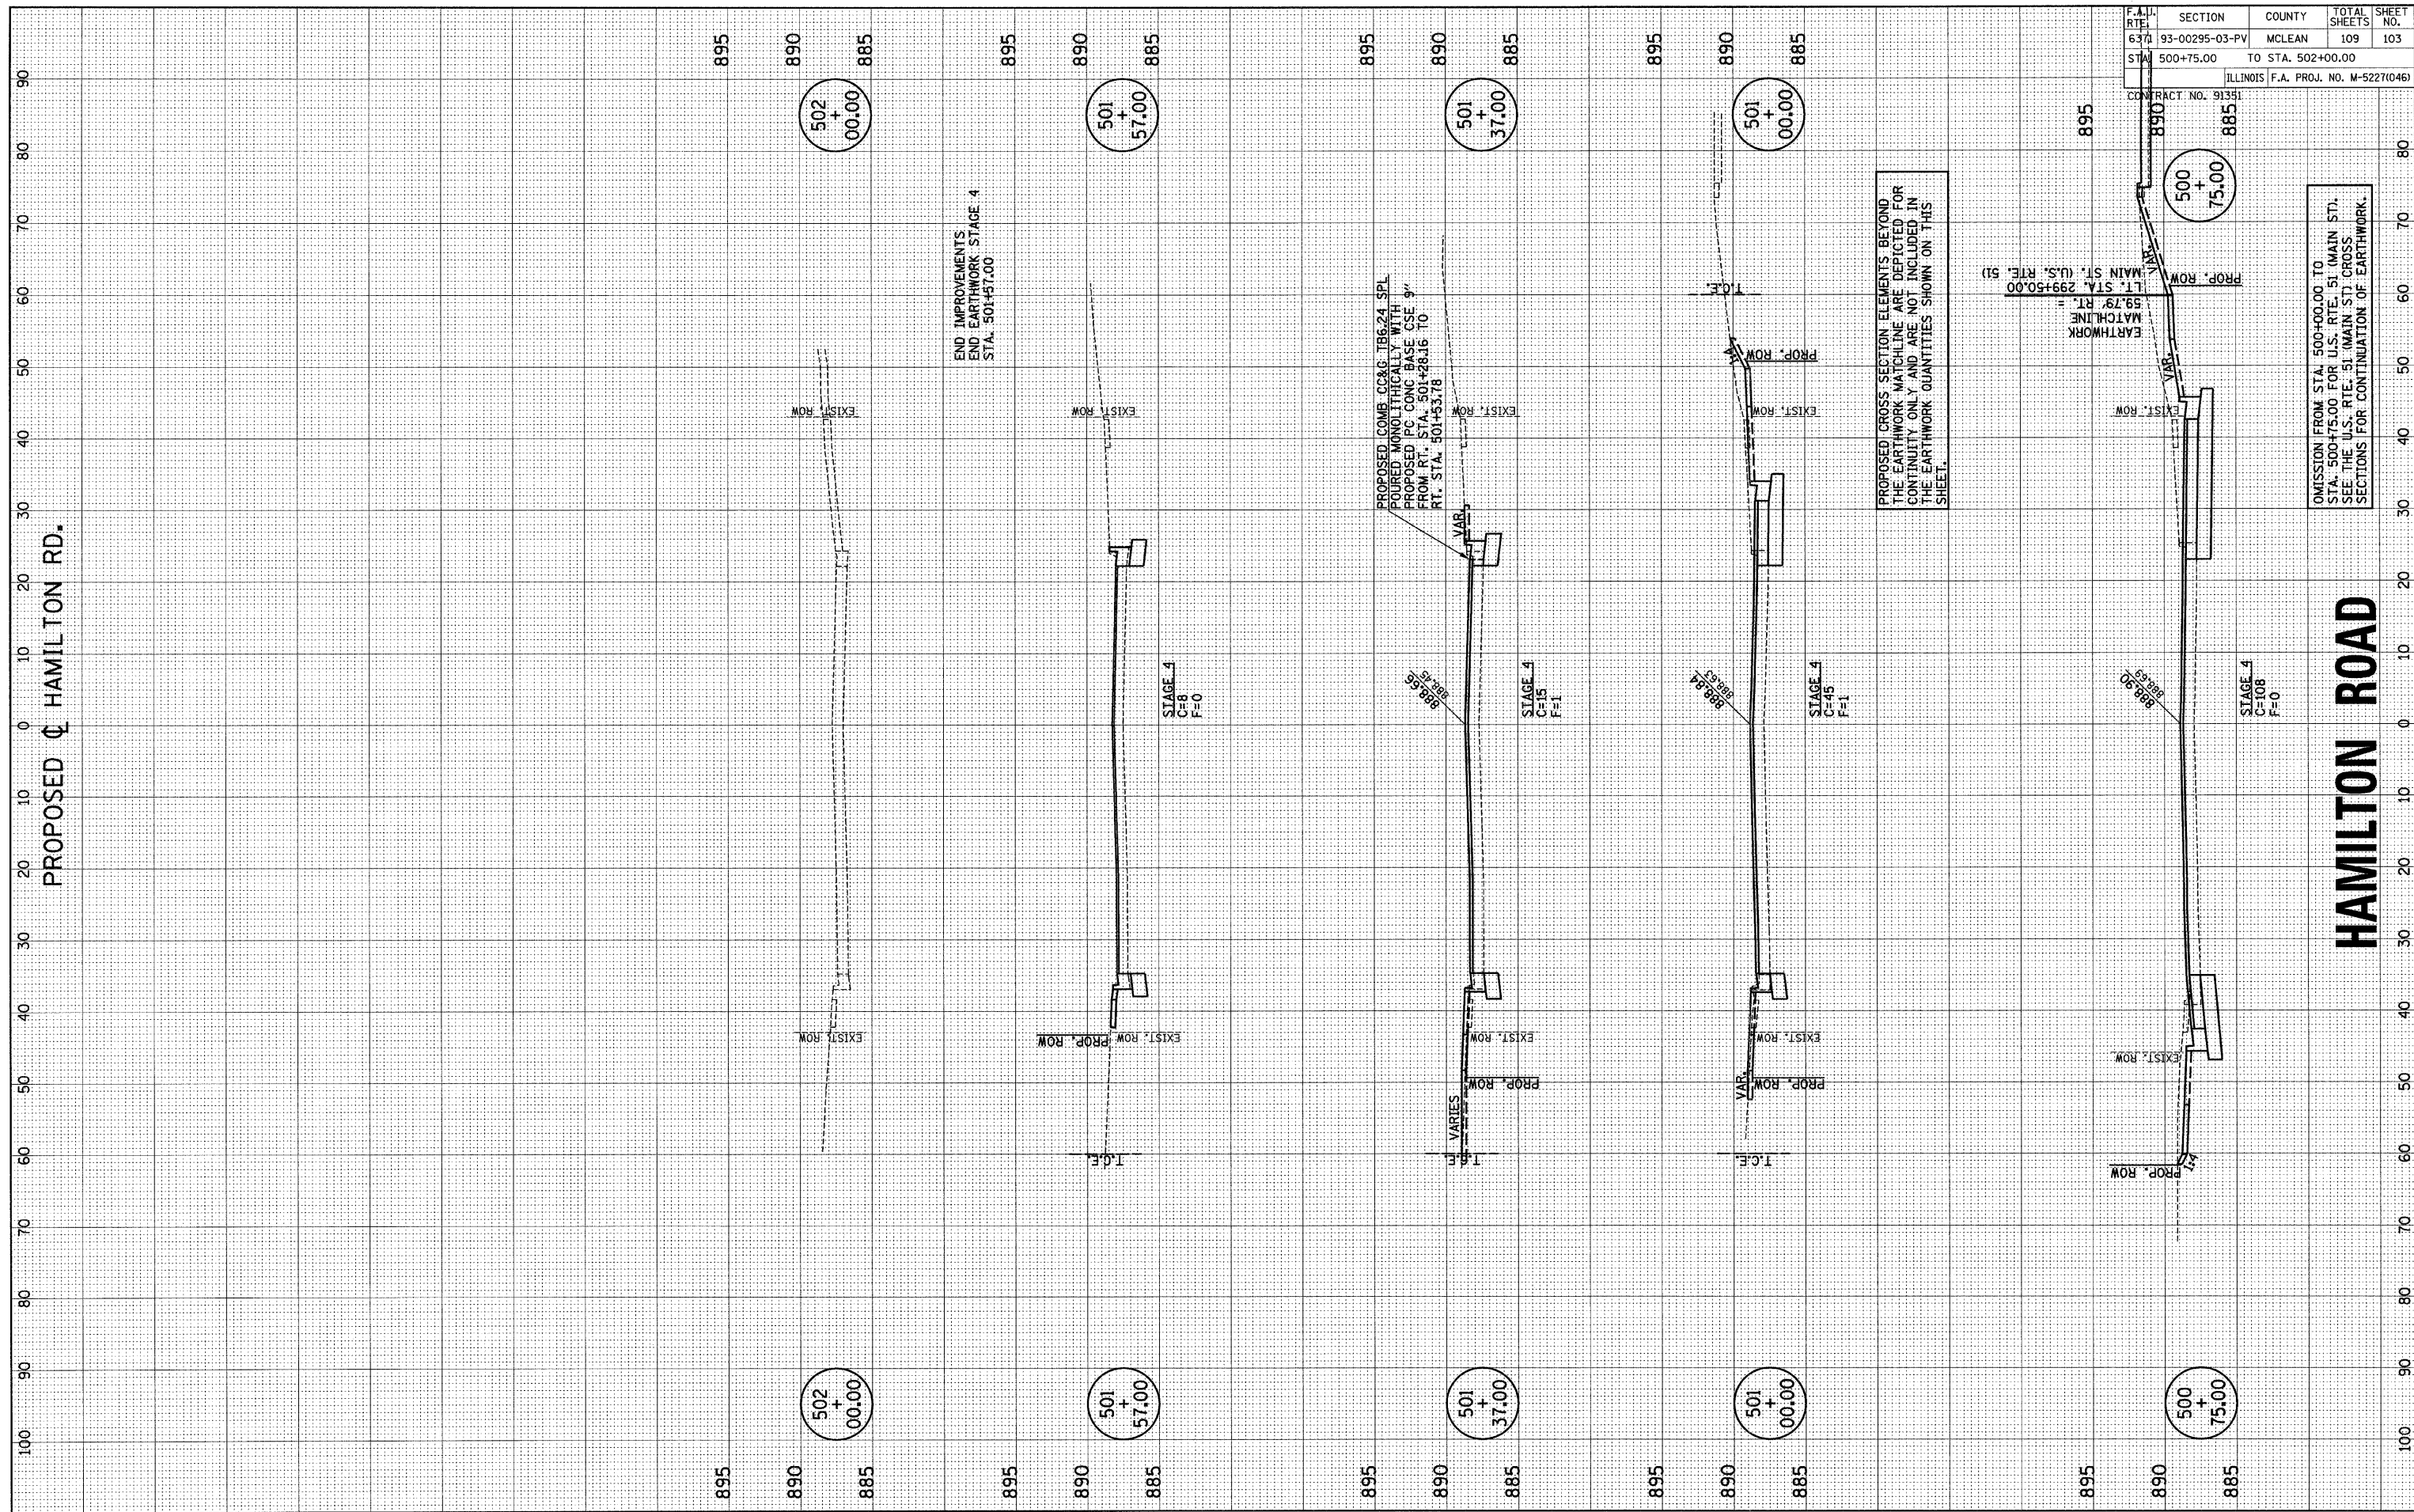

F.A. RTE.	SECTION	COUNTY	TOTAL SHEETS	SHEET NO.
6371	93-00295-03-PV	MCLEAN	109	103
STA. 500+75.00	TO STA. 502+00.00			
ILLINOIS F.A. PROJ. NO. M-5227(046)				

CONTRACT NO. 91351
 500 + 75.00
 501 + 00.00
 502 + 00.00

PROP. ROW
 EXIST. ROW
 VAR.
 T.C.E.
 895
 890
 885

EARTHWORK
 MATCHLINE =
 59.79' RT. U.S. RTE. 51
 LT. STA. 299+50.00
 MAIN ST. (U.S. RTE. 51)

895
 890
 885

500 + 75.00
 501 + 00.00
 502 + 00.00

PROP. ROW
 EXIST. ROW
 VAR.
 T.C.E.
 895
 890
 885

STAGE 4
 C=108
 F=0

895
 890
 885

500 + 75.00
 501 + 00.00
 502 + 00.00

PROP. ROW
 EXIST. ROW
 VAR.
 T.C.E.
 895
 890
 885

STAGE 4
 C=15
 F=1

895
 890
 885

501 + 37.00
 502 + 00.00

PROP. ROW
 EXIST. ROW
 VAR.
 T.C.E.
 895
 890
 885

STAGE 4
 C=8
 F=0

895
 890
 885

501 + 37.00
 502 + 00.00

PROPOSED CROSS SECTION ELEMENTS BEYOND THE EARTHWORK MATCHLINE ARE DEPICTED FOR CONTINUITY ONLY AND ARE NOT INCLUDED IN THE EARTHWORK QUANTITIES SHOWN ON THIS SHEET.

OMISSION FROM STA. 500+00.00 TO STA. 500+75.00 FOR U.S. RTE. 51 (MAIN ST.). SEE THE U.S. RTE. 51 (MAIN ST.) CROSS SECTIONS FOR CONTINUATION OF EARTHWORK.

PROPOSED ϕ HAMILTON RD.

HAMILTON ROAD