


FINAL SURVEY	SURVEYED	BY	DATE
NOTE BOOK	PLOTTED		
	TEMPLATE		
	AREAS CHECKED		

ORIGINAL SURVEY	SURVEYED	BY	DATE
NOTE BOOK	PLOTTED		
	TEMPLATE		
	AREAS CHECKED		

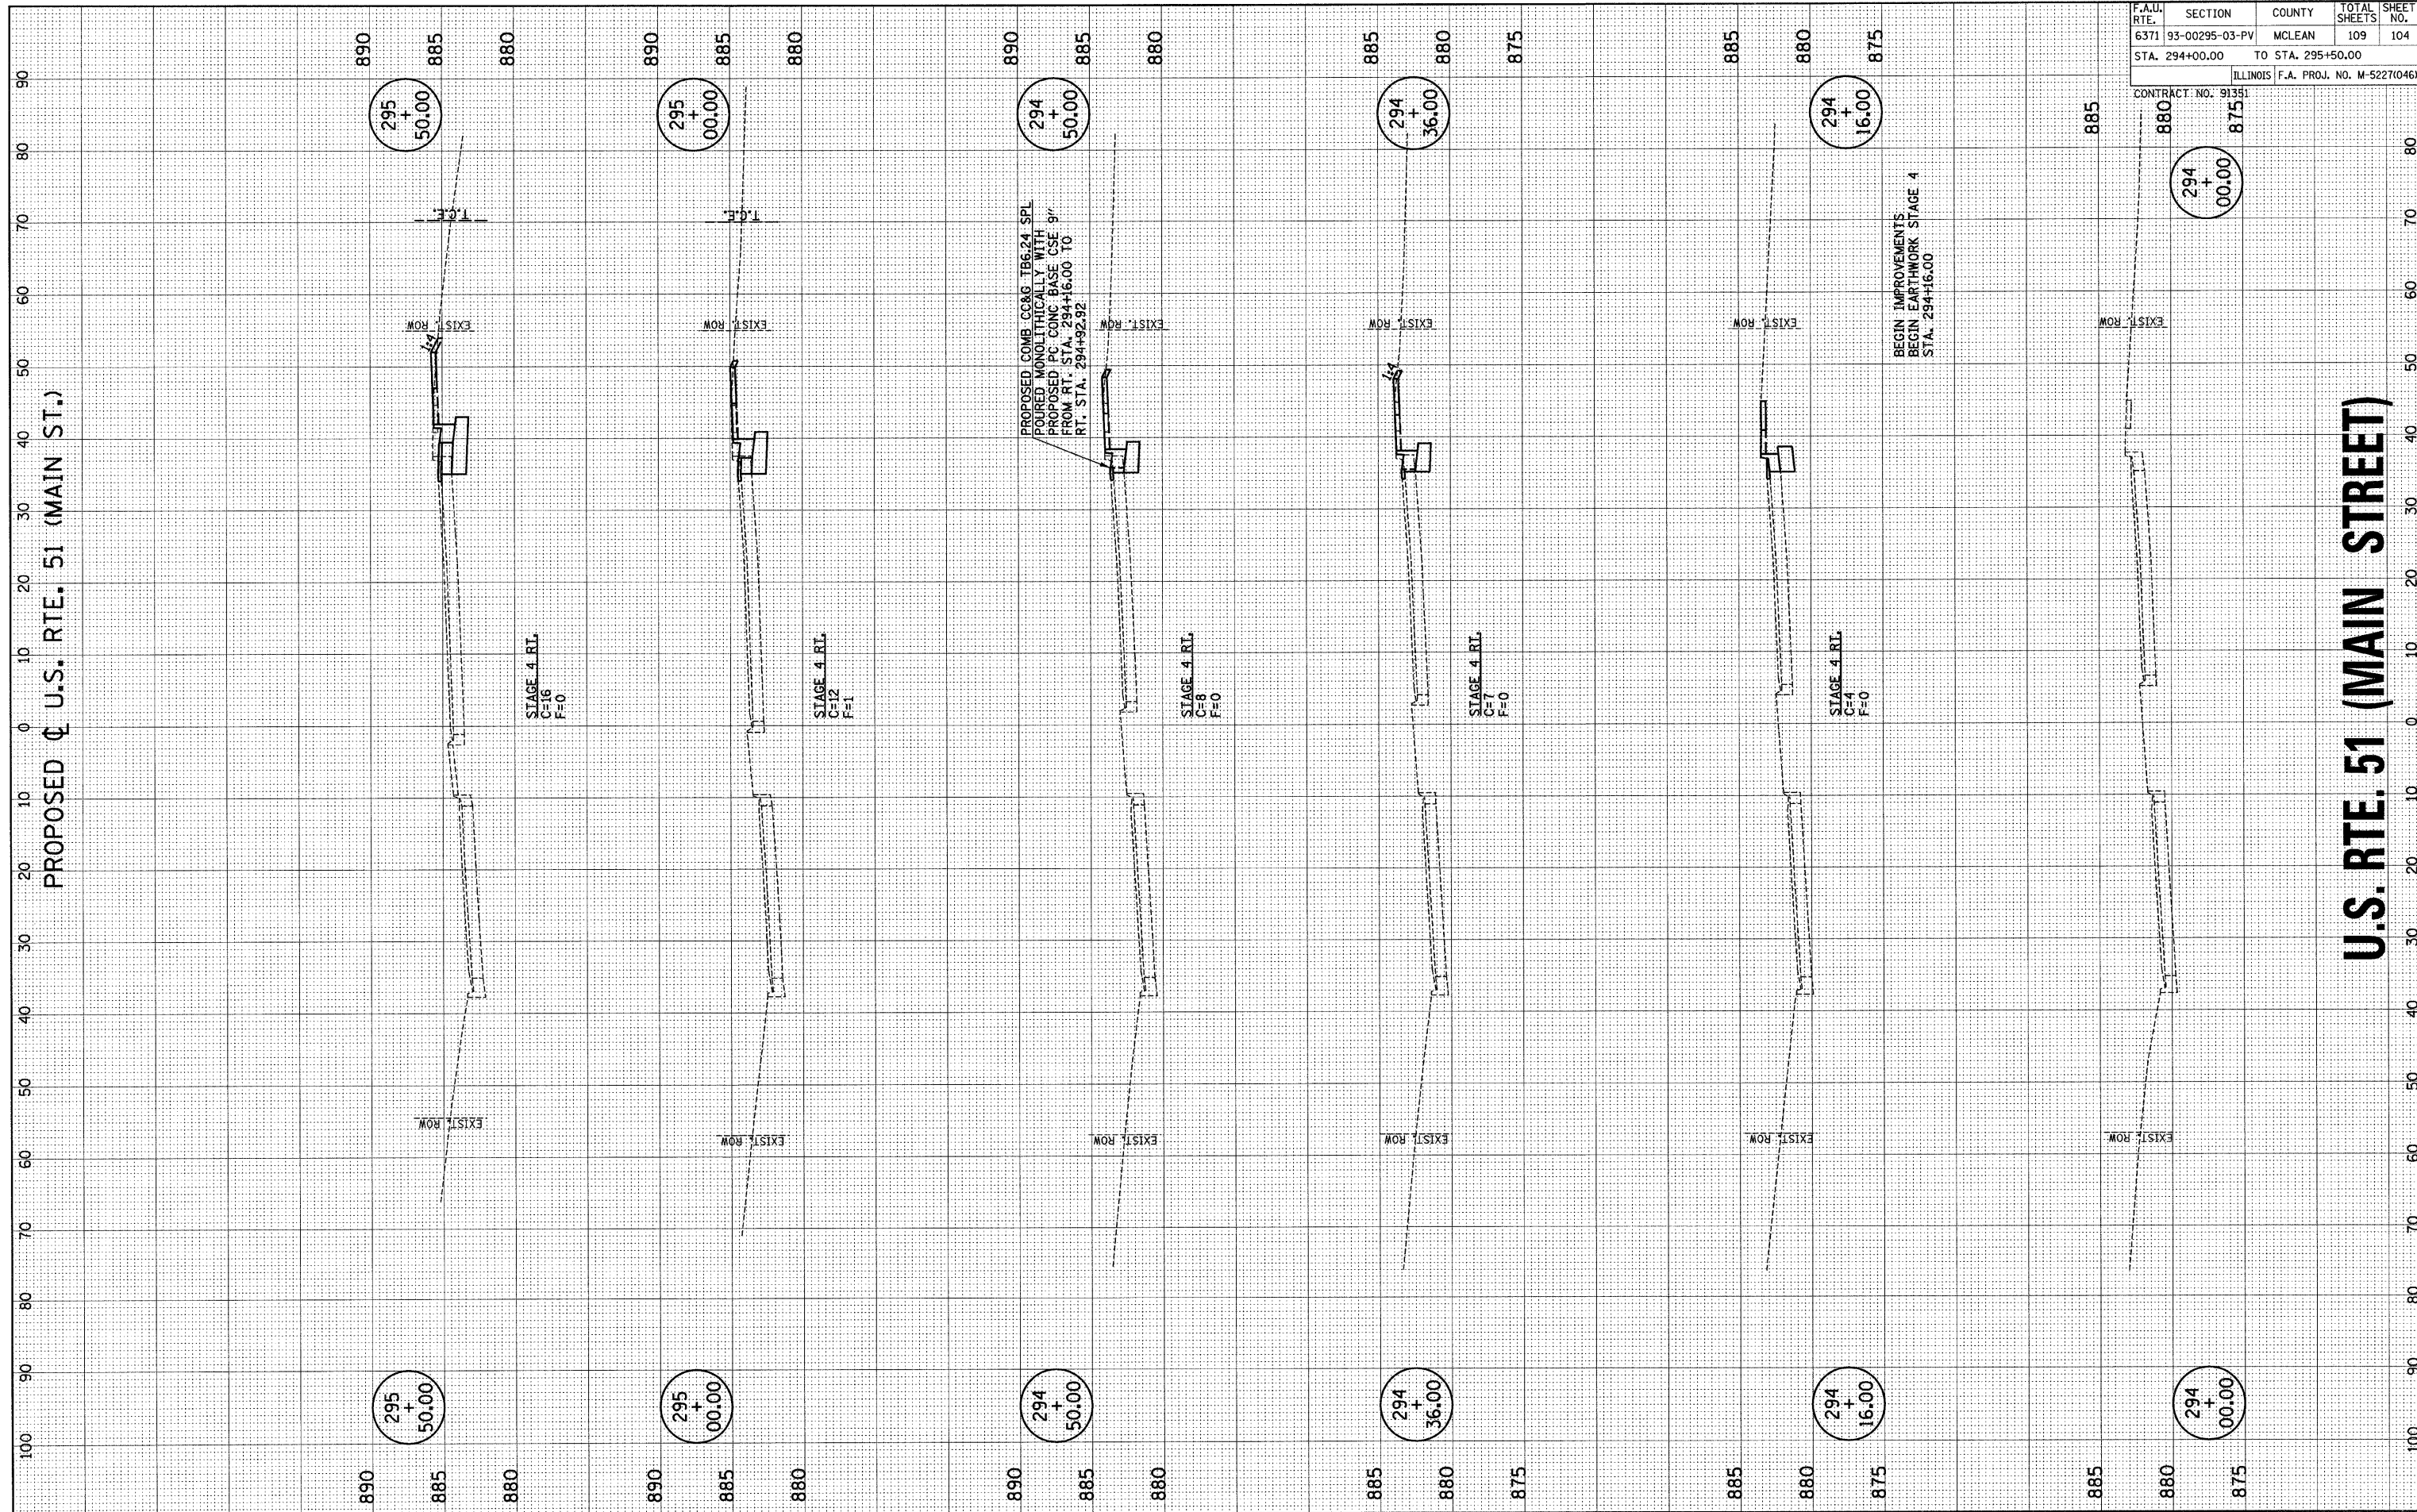

F.A.U. RTE.	SECTION	COUNTY	TOTAL SHEETS	SHEET NO.
6371	93-00295-03-PV	MCLEAN	109	104
STA. 294+00.00		TO STA. 295+50.00		
ILLINOIS F.A. PROJ. NO. M-5227(046)				

CONTRACT NO. 91351

PROPOSED ϕ U.S. RTE. 51 (MAIN ST.)

U.S. RTE. 51 (MAIN STREET)