


FINAL SURVEY SURVEYED PLOTTED DATE
 NOTE BOOK TEMPLATE
 NO. AREAS CHECKED

ORIGINAL SURVEY SURVEYED PLOTTED DATE
 NOTE BOOK TEMPLATE
 NO. AREAS CHECKED

PROPOSED ϕ U.S. RTE. 51 (MAIN ST.)

F.A.U. RTE.	SECTION	COUNTY	TOTAL SHEETS	SHEET NO.
6371	93-00295-03-PV	MCLEAN	109	105
STA. 296+00.00 TO STA. 297+75.00				
ILLINOIS F.A. PROJ. NO. M-5227(046)				
CONTRACT NO. 91351				

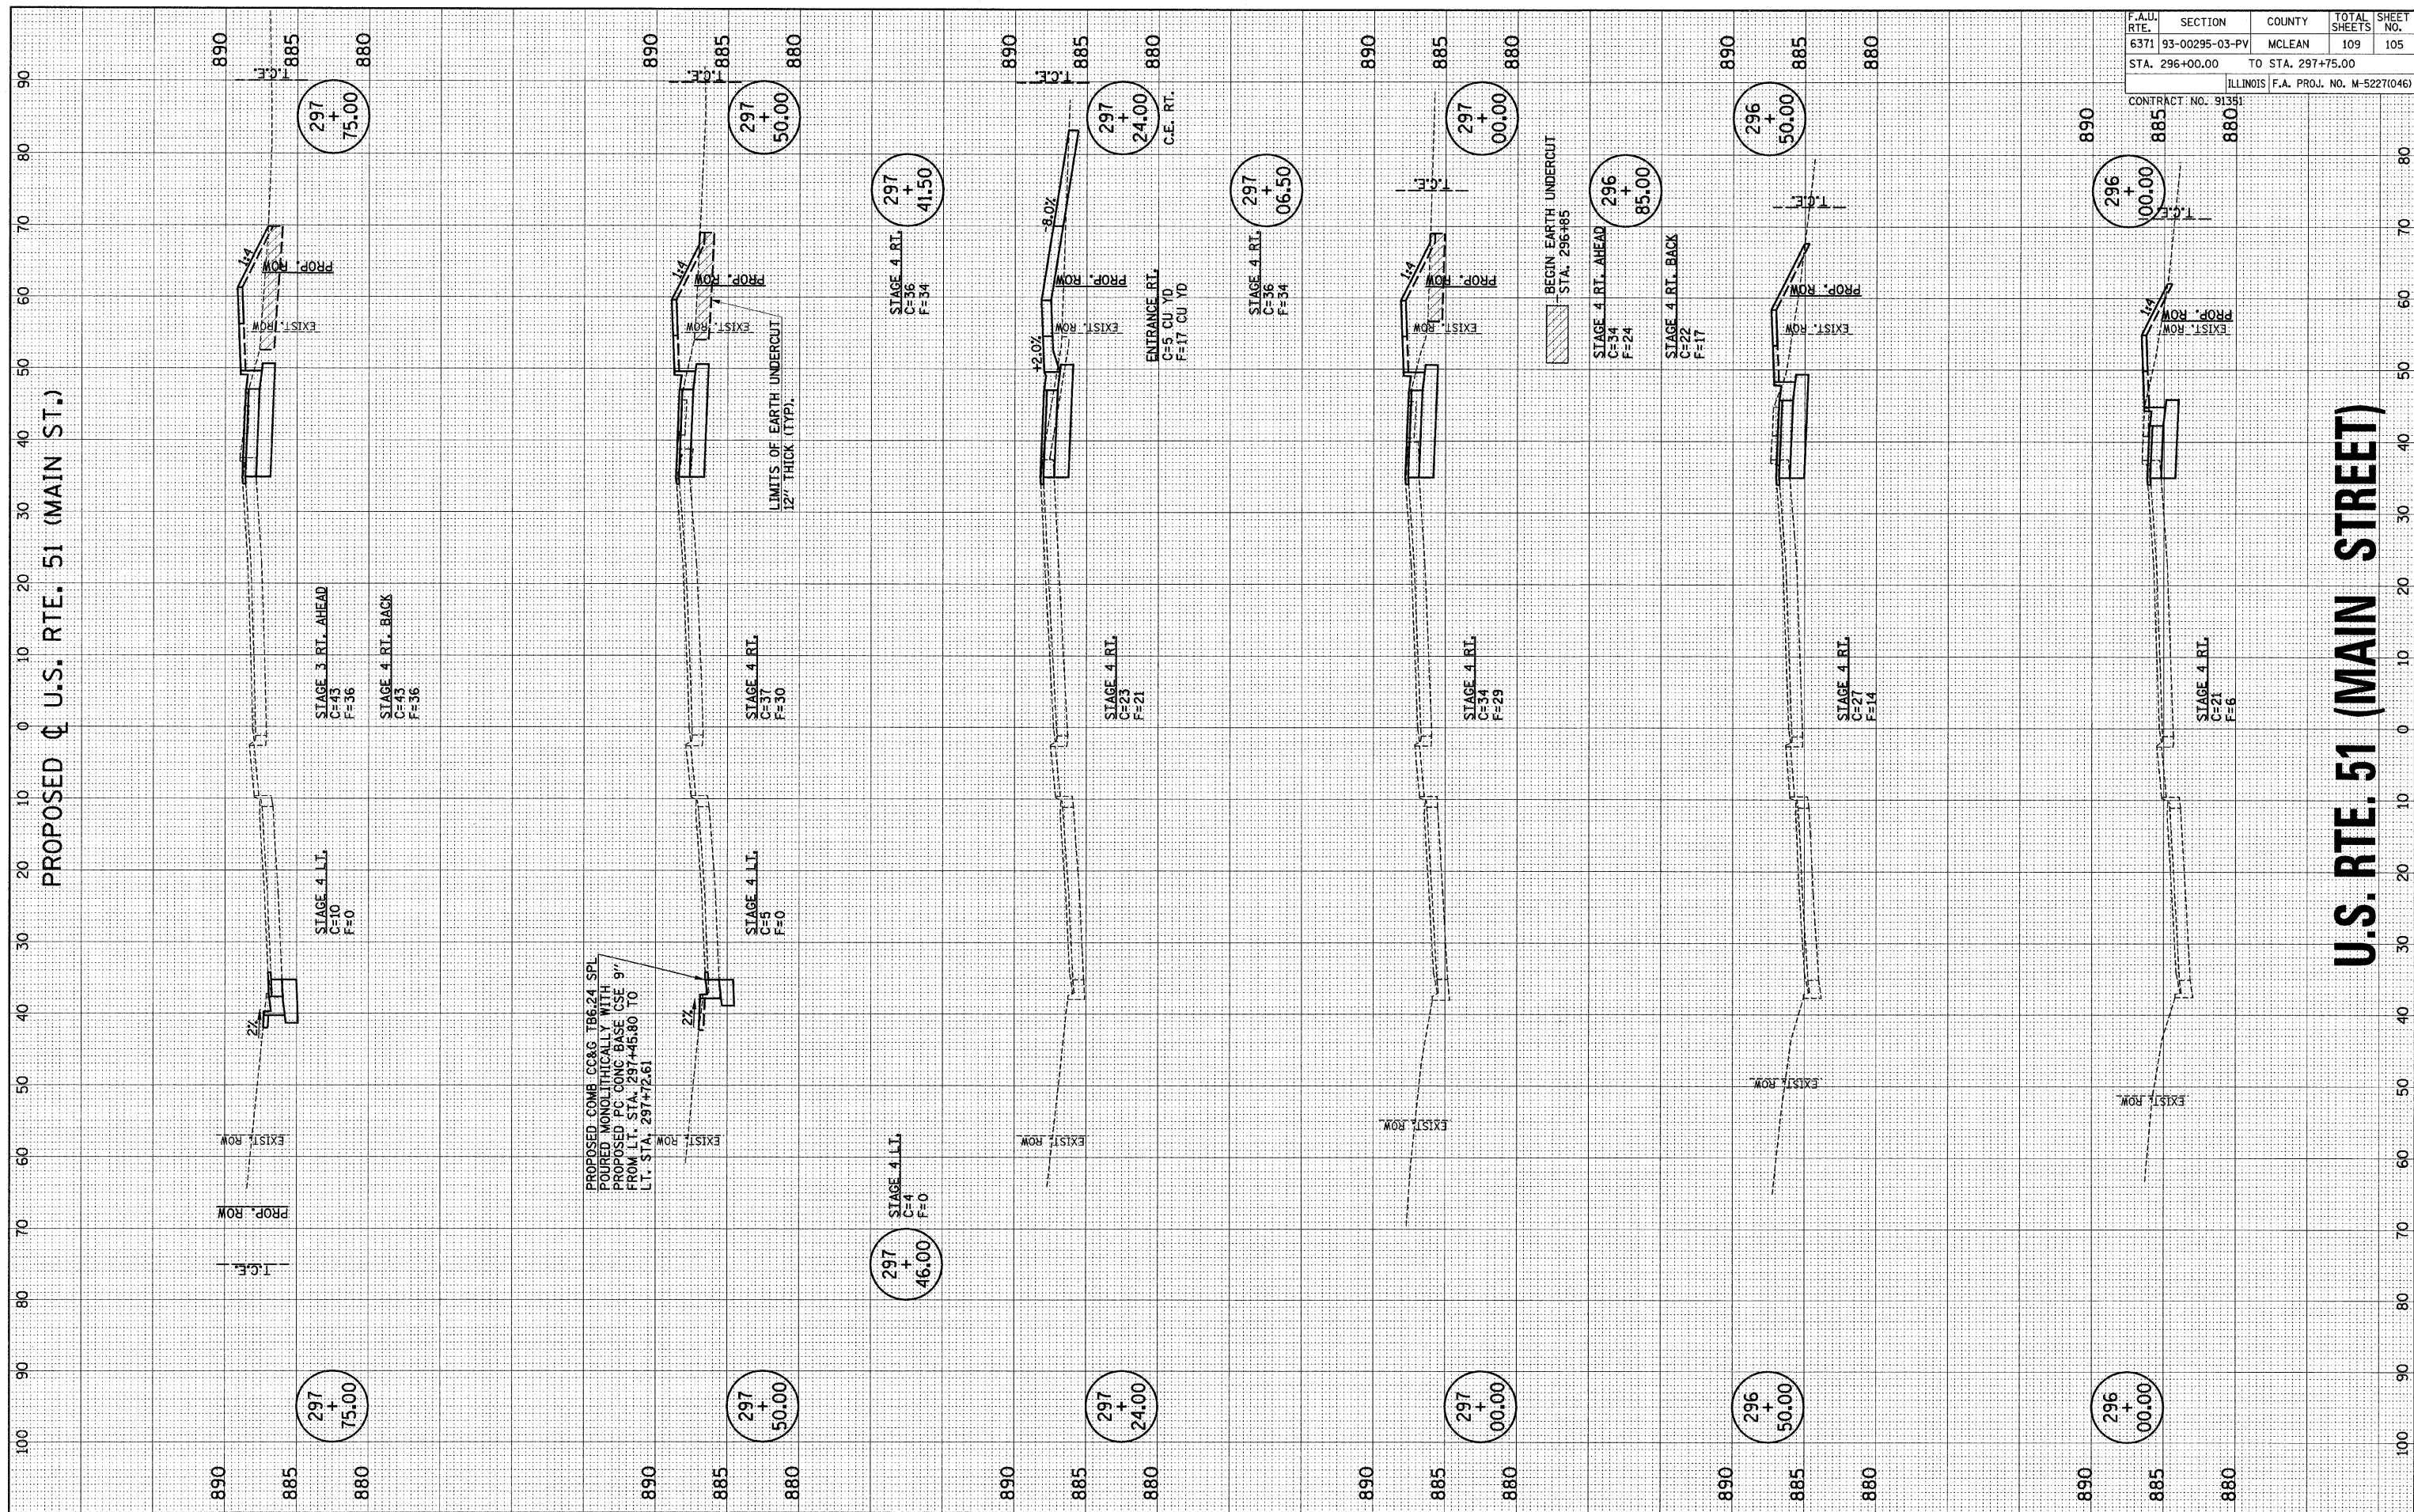

p:\b11094\plans\sheets\104-mainssht.dgn
 6/19/2009 9:20:48 AM

U.S. RTE. 51 (MAIN STREET)