


|              |          |    |      |
|--------------|----------|----|------|
| FINAL SURVEY | SURVEYED | BY | DATE |
| NOTE BOOK    | PLOTTED  |    |      |
|              | TEMPLATE |    |      |
|              | AREAS    |    |      |
|              | CHECKED  |    |      |

|                 |          |    |      |
|-----------------|----------|----|------|
| ORIGINAL SURVEY | SURVEYED | BY | DATE |
| NOTE BOOK       | PLOTTED  |    |      |
|                 | TEMPLATE |    |      |
|                 | AREAS    |    |      |
|                 | CHECKED  |    |      |

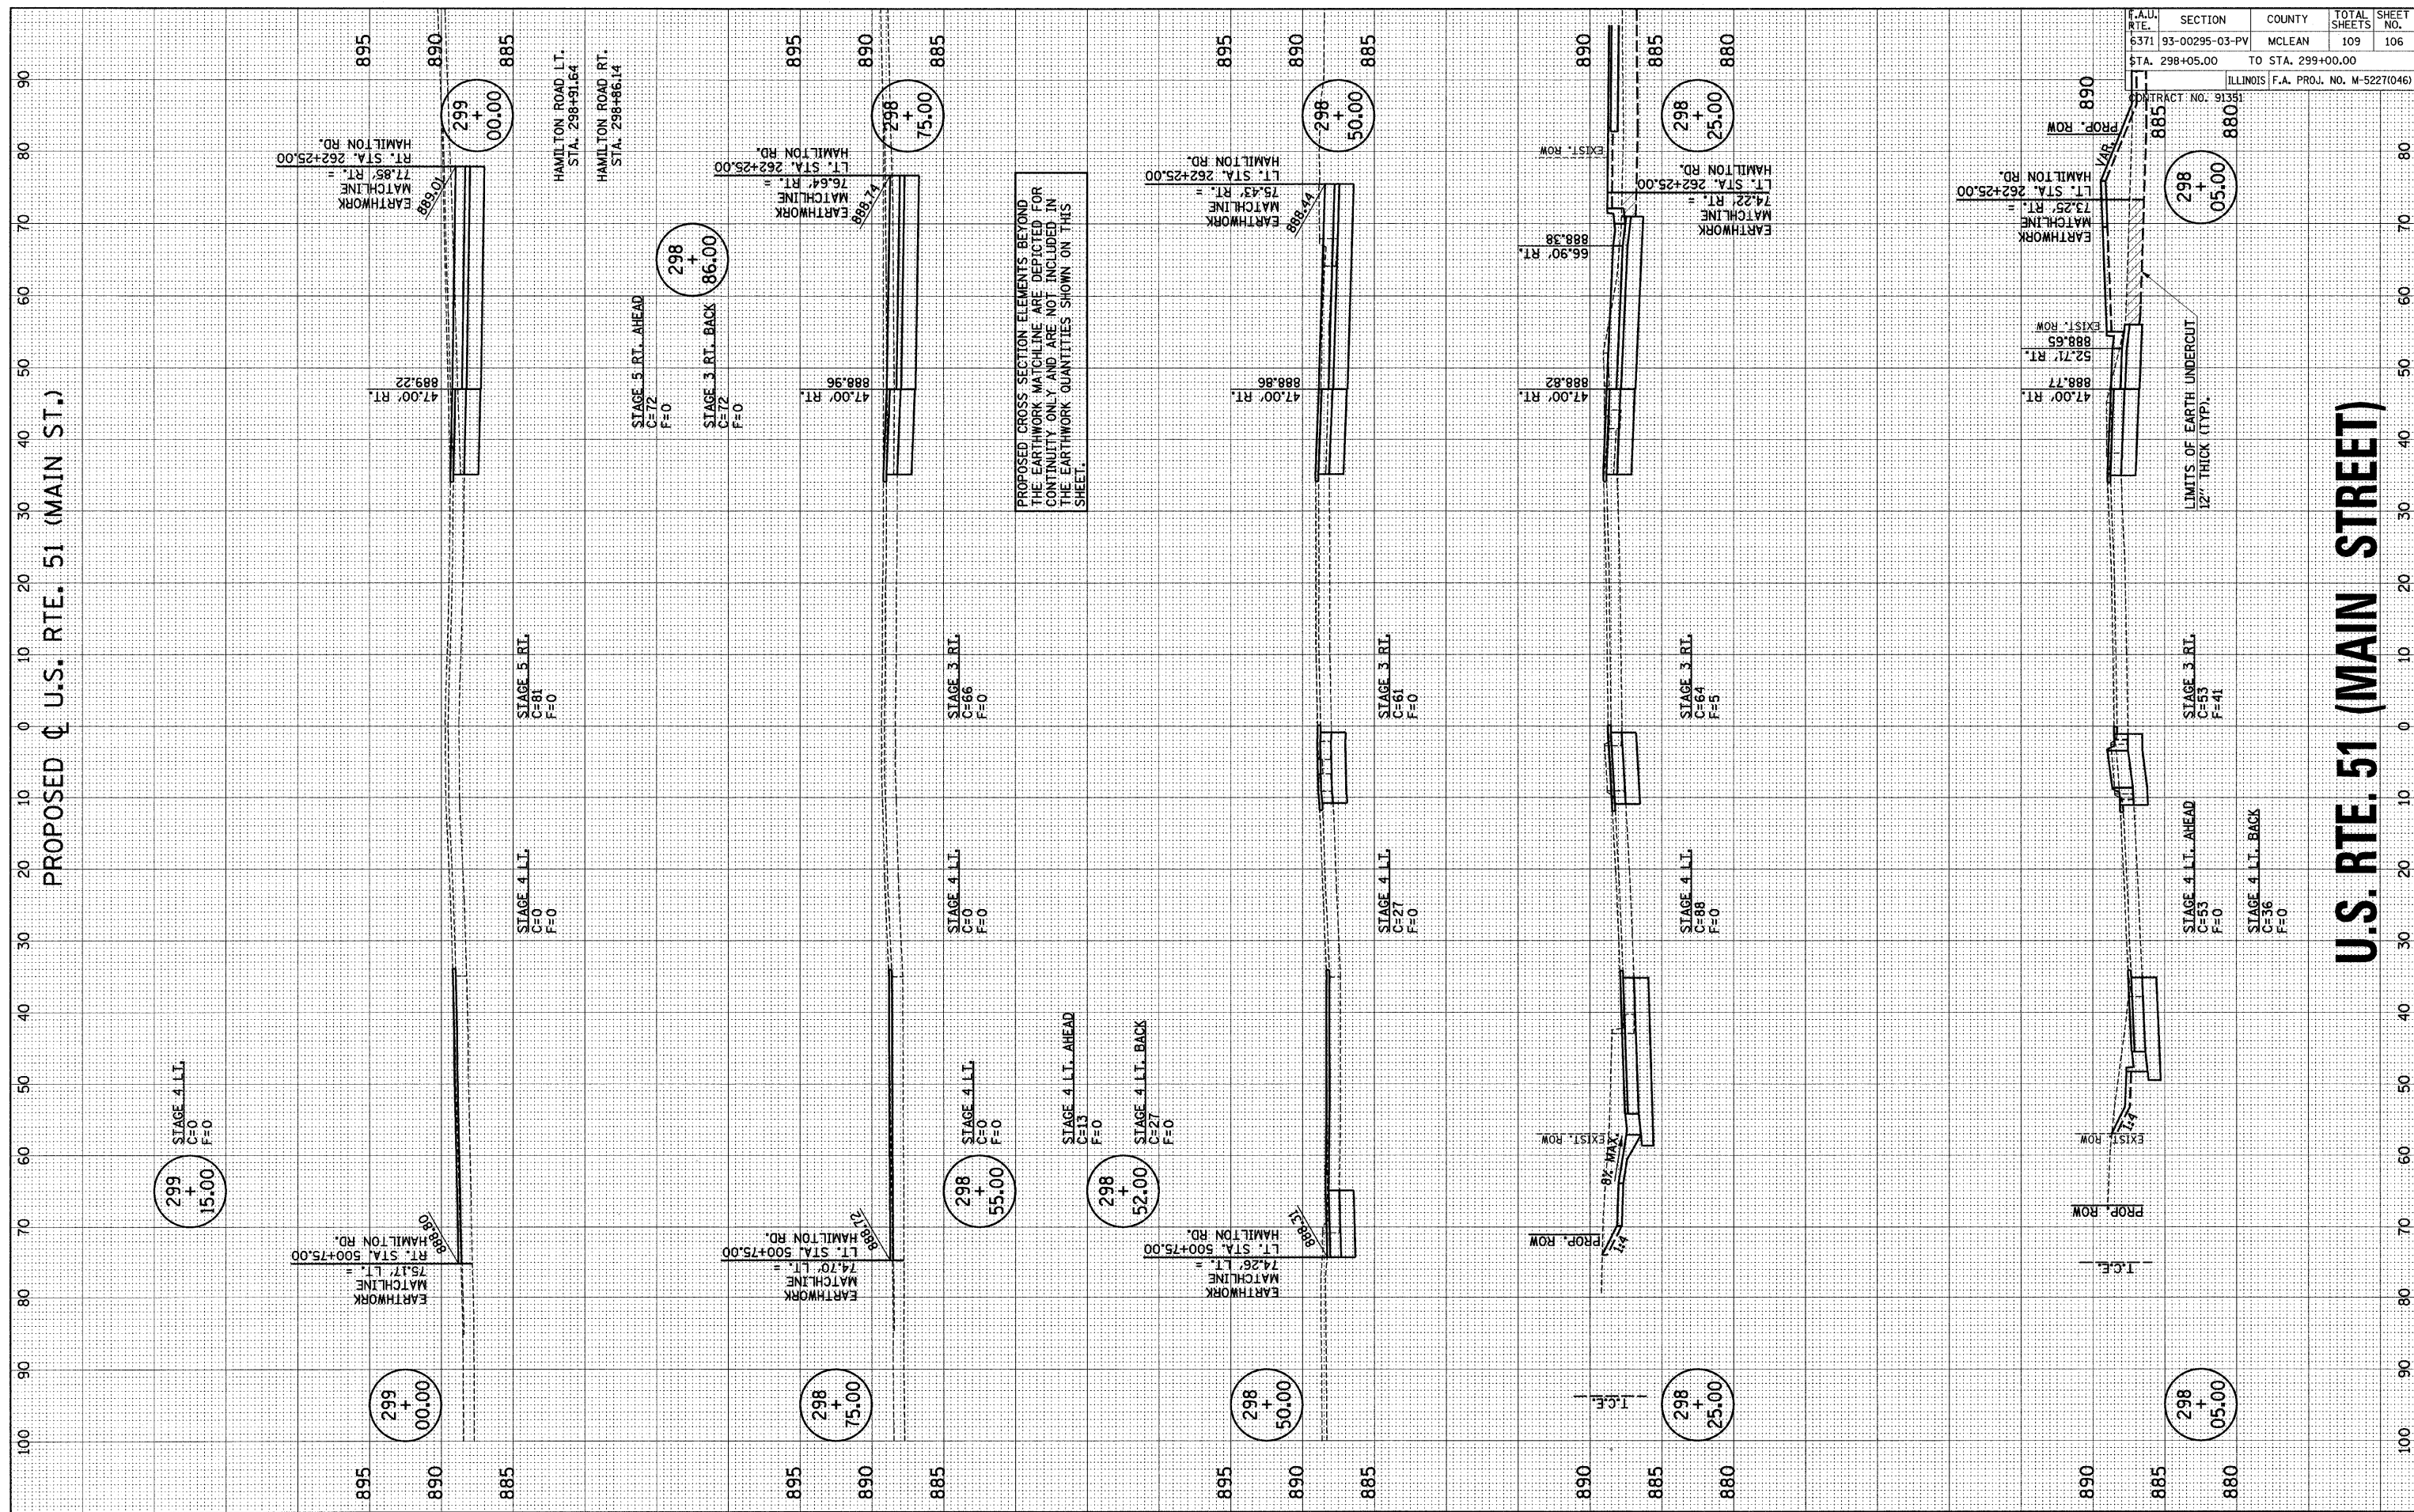

|                                     |                   |        |              |           |
|-------------------------------------|-------------------|--------|--------------|-----------|
| F.A.U. RTE.                         | SECTION           | COUNTY | TOTAL SHEETS | SHEET NO. |
| 6371                                | 93-00295-03-PV    | MCLEAN | 109          | 106       |
| STA. 298+05.00                      | TO STA. 299+00.00 |        |              |           |
| ILLINOIS F.A. PROJ. NO. M-5227(046) |                   |        |              |           |